




GRUNNMYND: 1:20

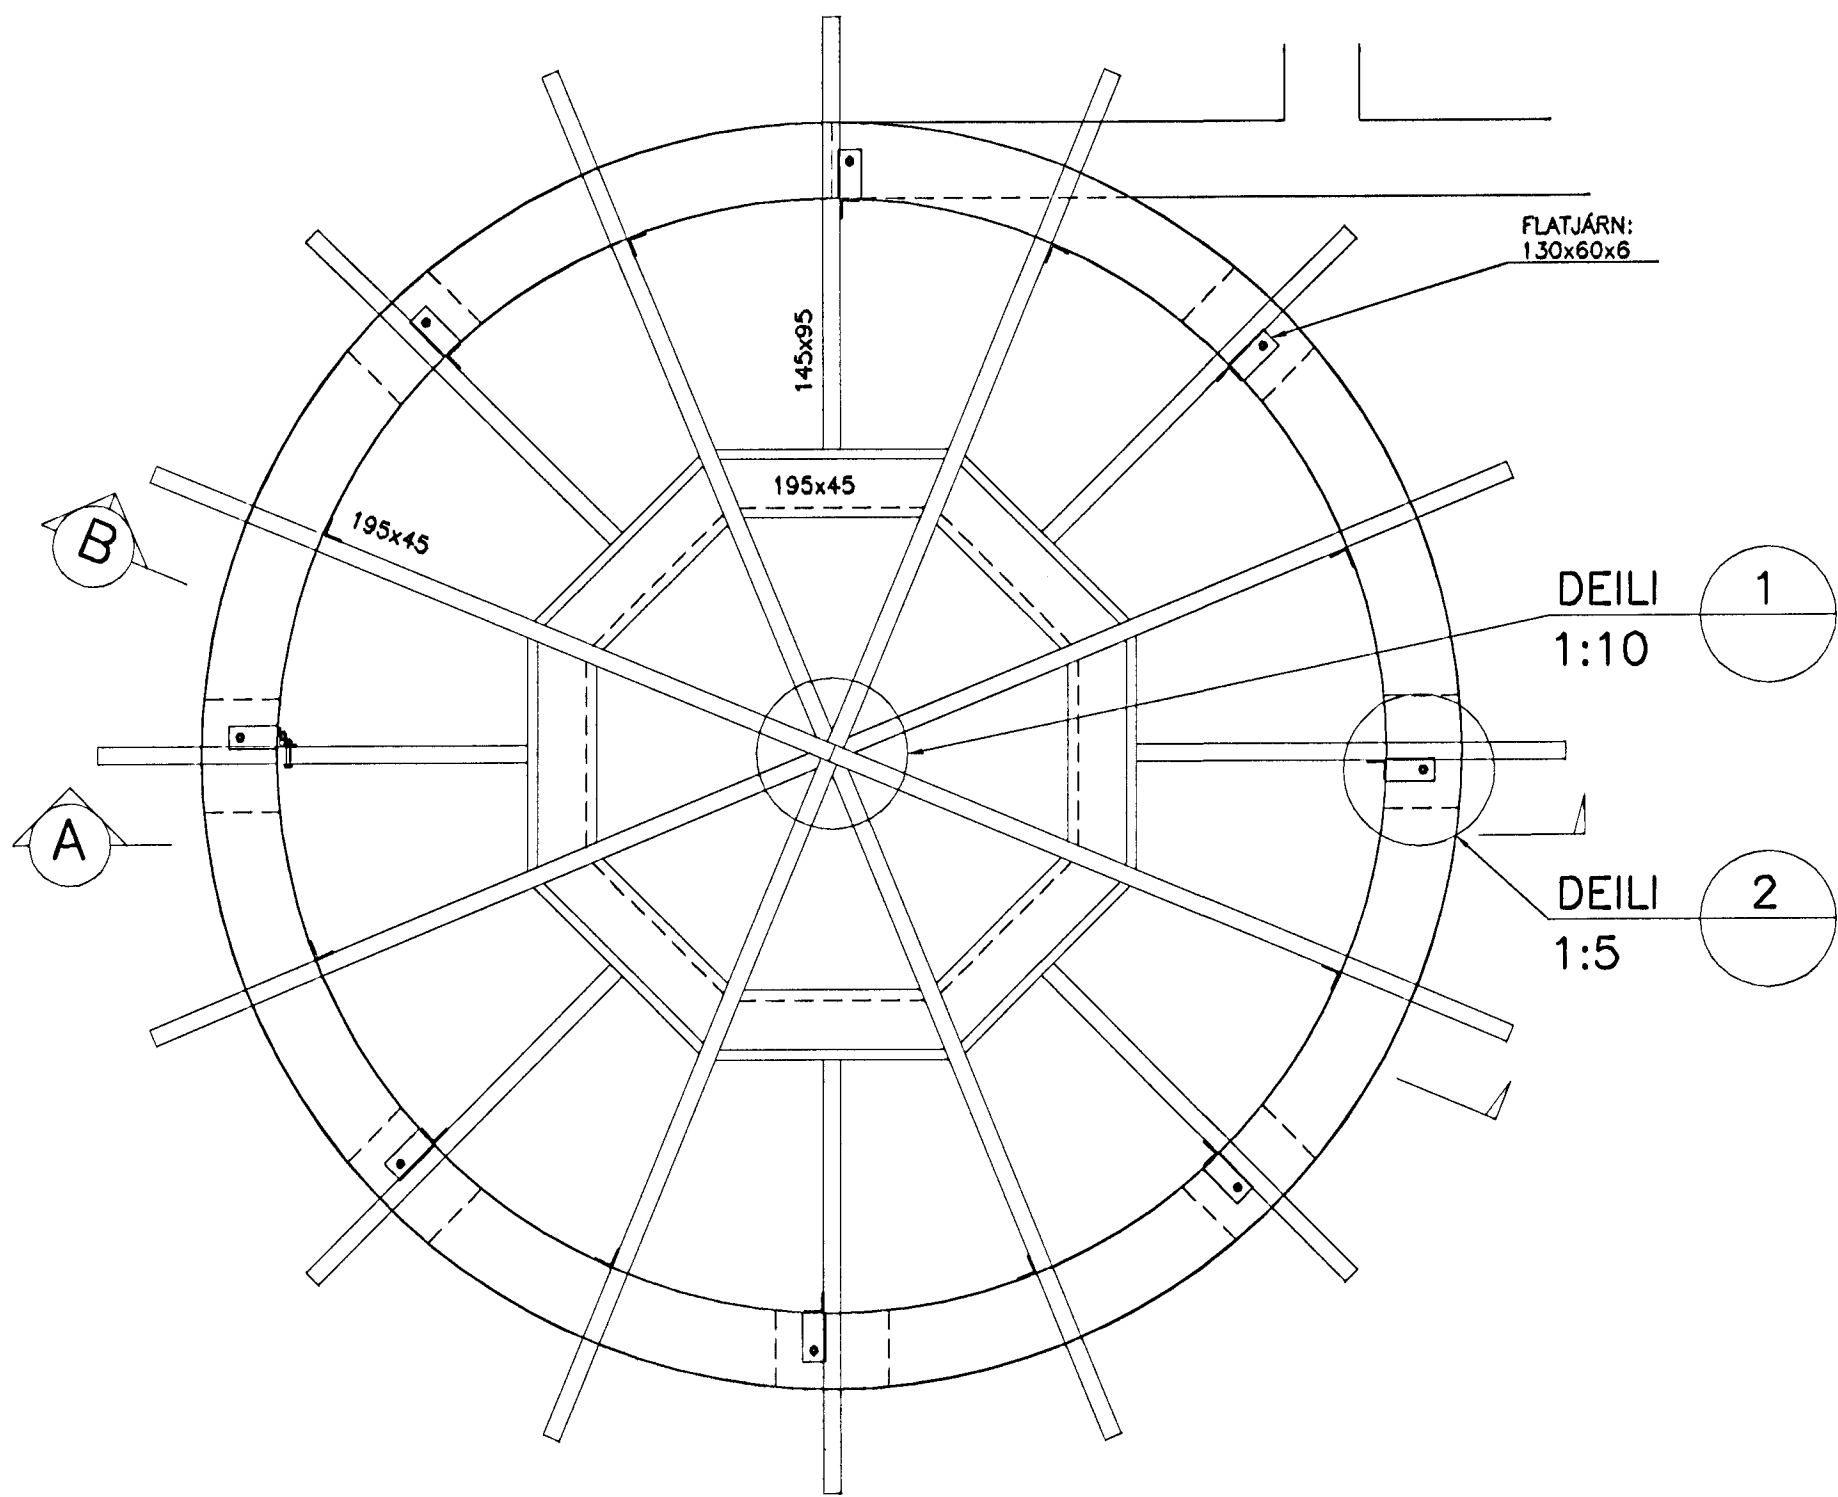


DEILI 1
1:10

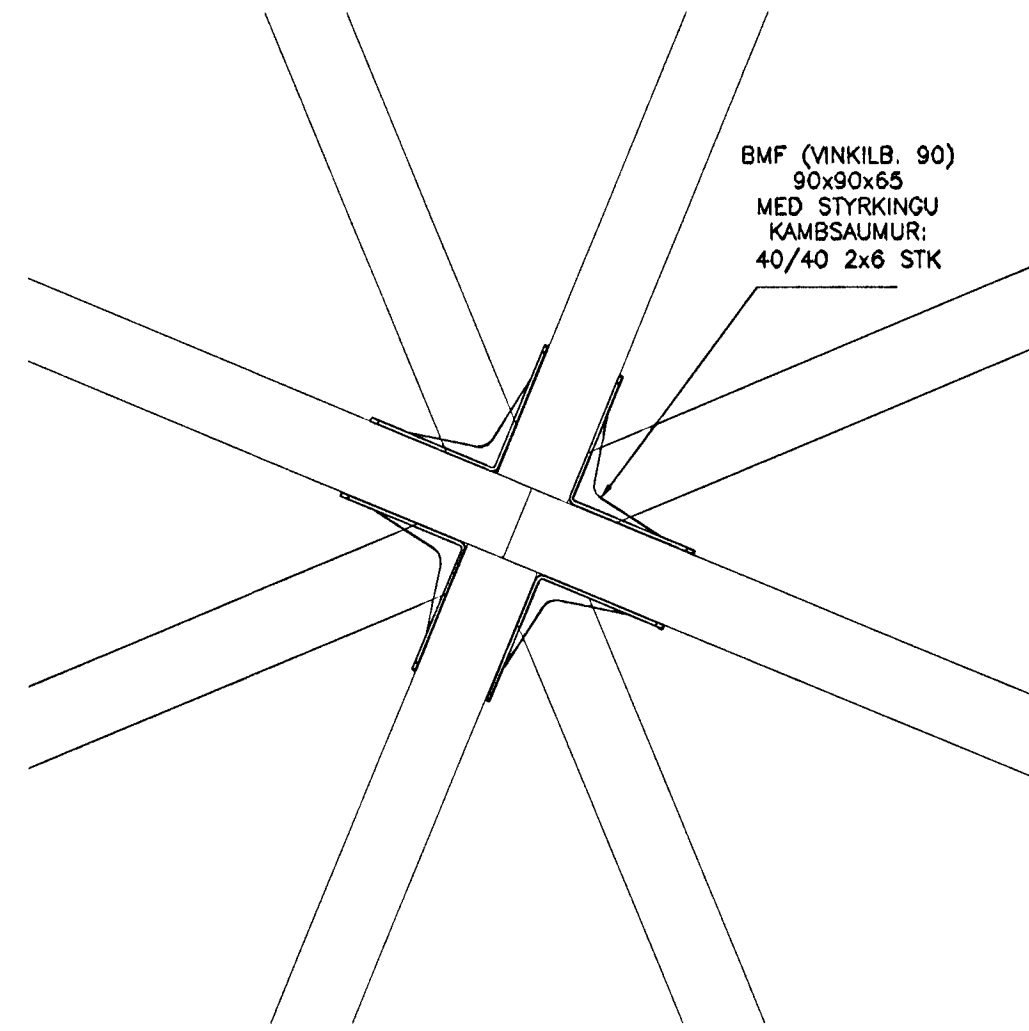


DEILI 2
1:5

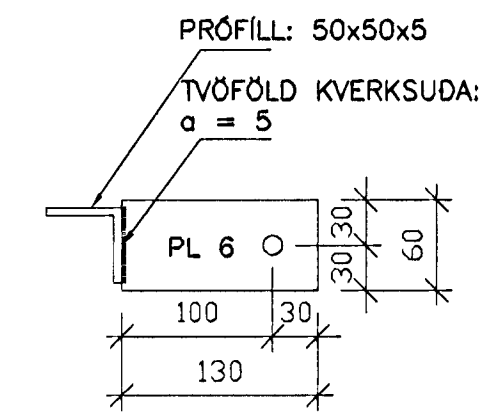

SNID A
1:20

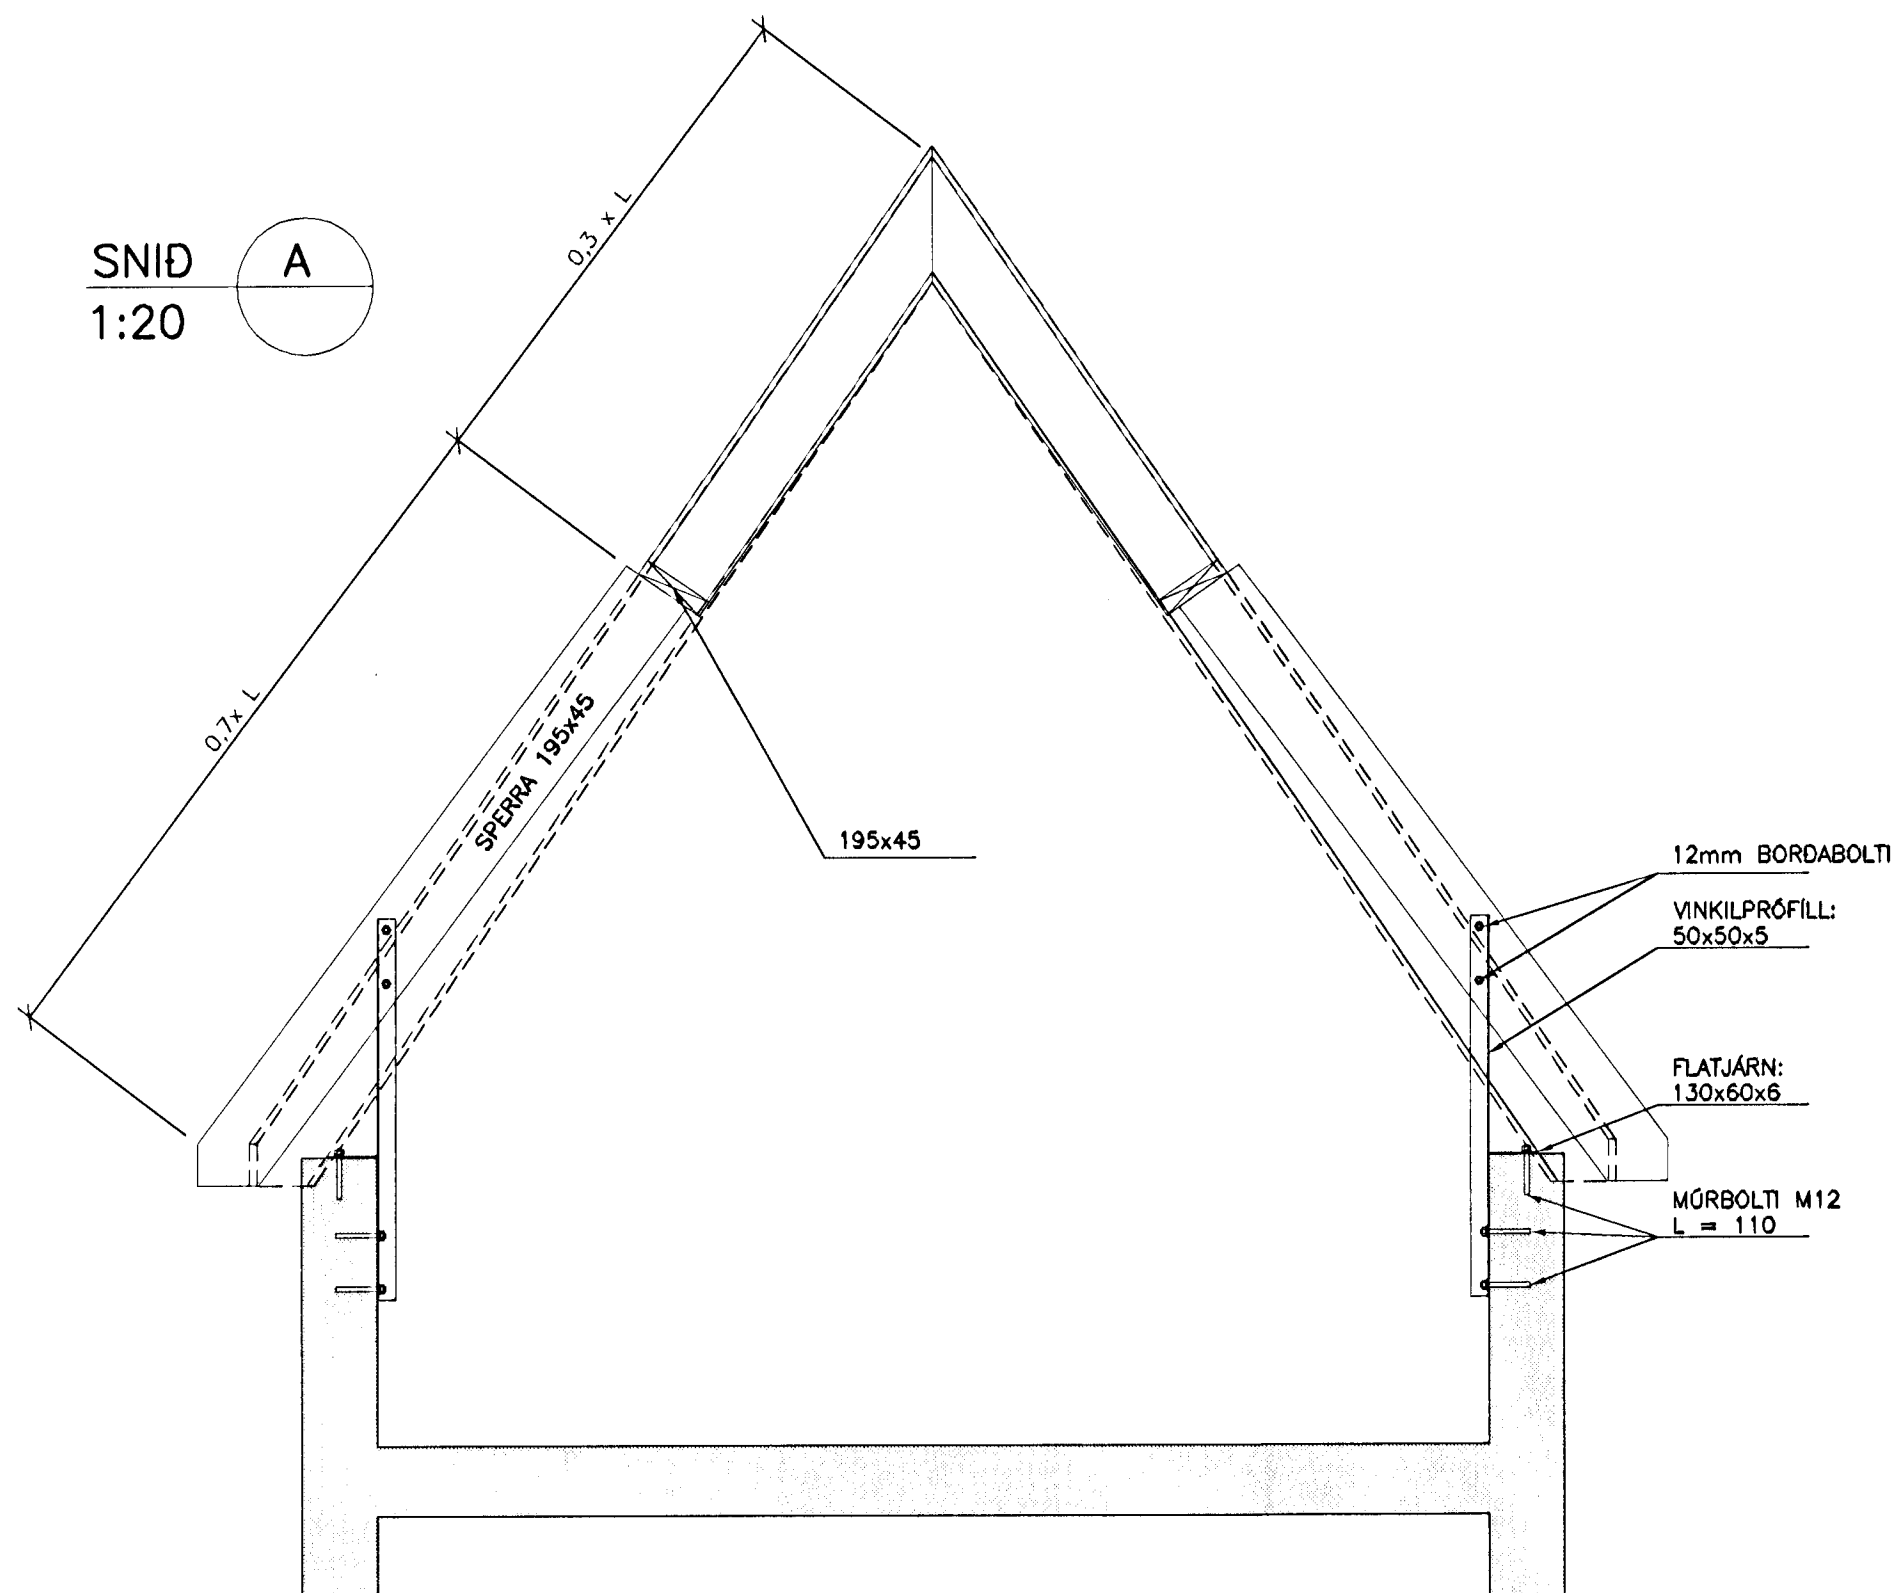


SNID B
1:20

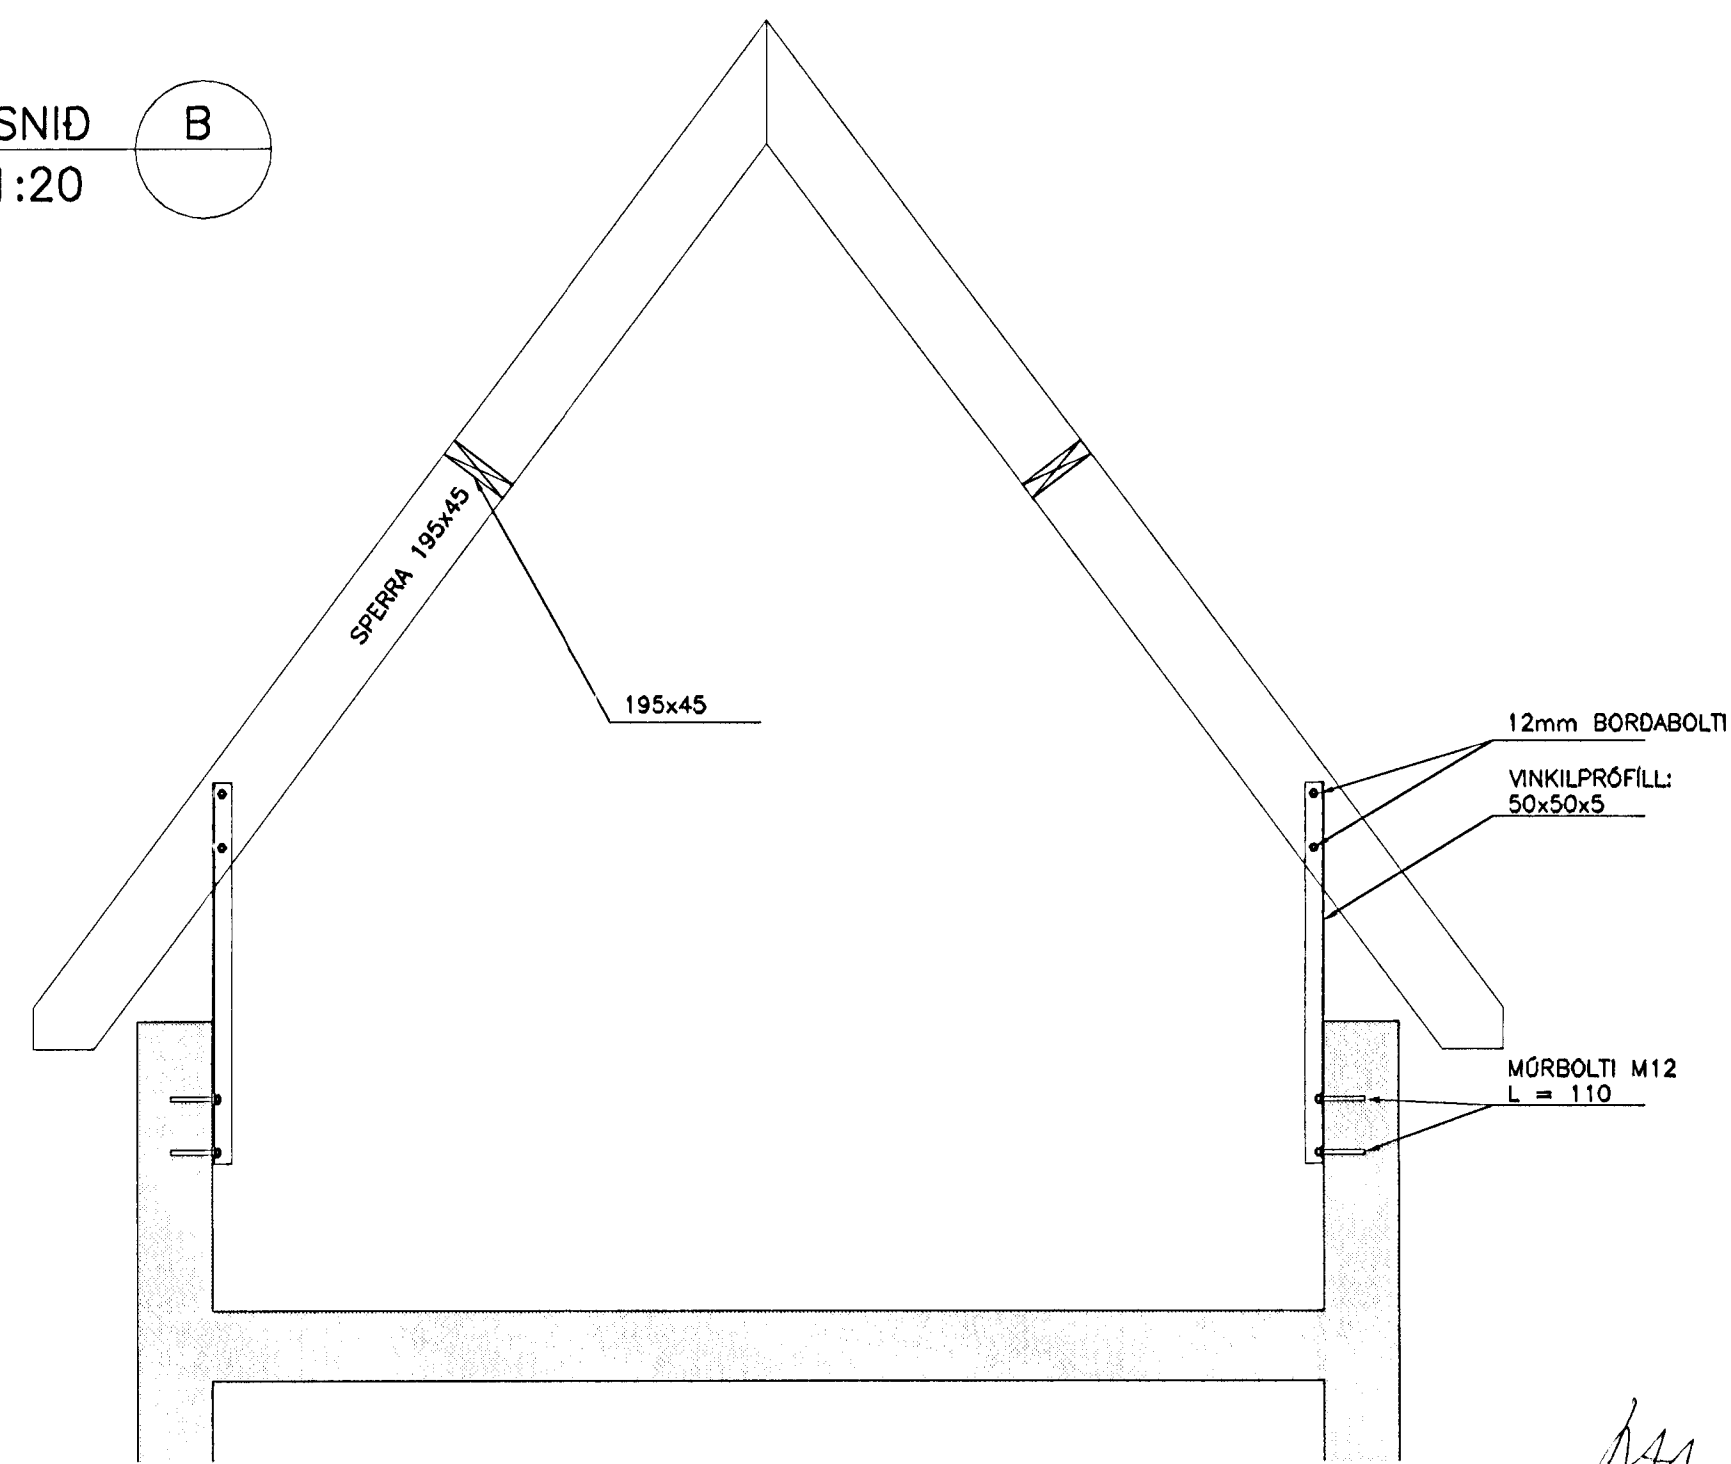

TILVÍSANIR:

ALMENNAR SKÝRINGAR SJÁ BL. NR. 00812-B00

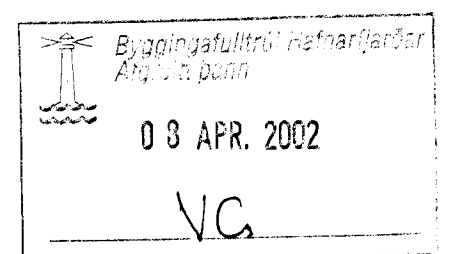

SKÚTAHRAUN 6, HAFNARFIRÐI			
BURÐARVIRKI ÆFINGARTURN-ÞAKVIRKI GRUNNMYND OG SNID			
VSB	VERKFRÆDISTOFA	Breyting: A - 21.03.02 - FESTINGAR Á ÞAKSPERRUM	Kl.: 180550-4889
BÚELIARHAUN 20 • 220 HAFNARFJÖRDUR Sími 585-8800 • FAX 585-8810 Netfang: vsb@vsb.is, 12710706-2899		Samþ.: Björn Guðjónsson Hanna: BGHJ	Mkv: 1:20 Daga: 16.03.2001
		Yfirfari: VG	Nr: 00812-B18-A

AA 4/4 02
SGB