




MÆLAGRIND SNJÓBRÆDSL
KERFI VESTUR AUSTUR OG EITUREFNASVÆÐI

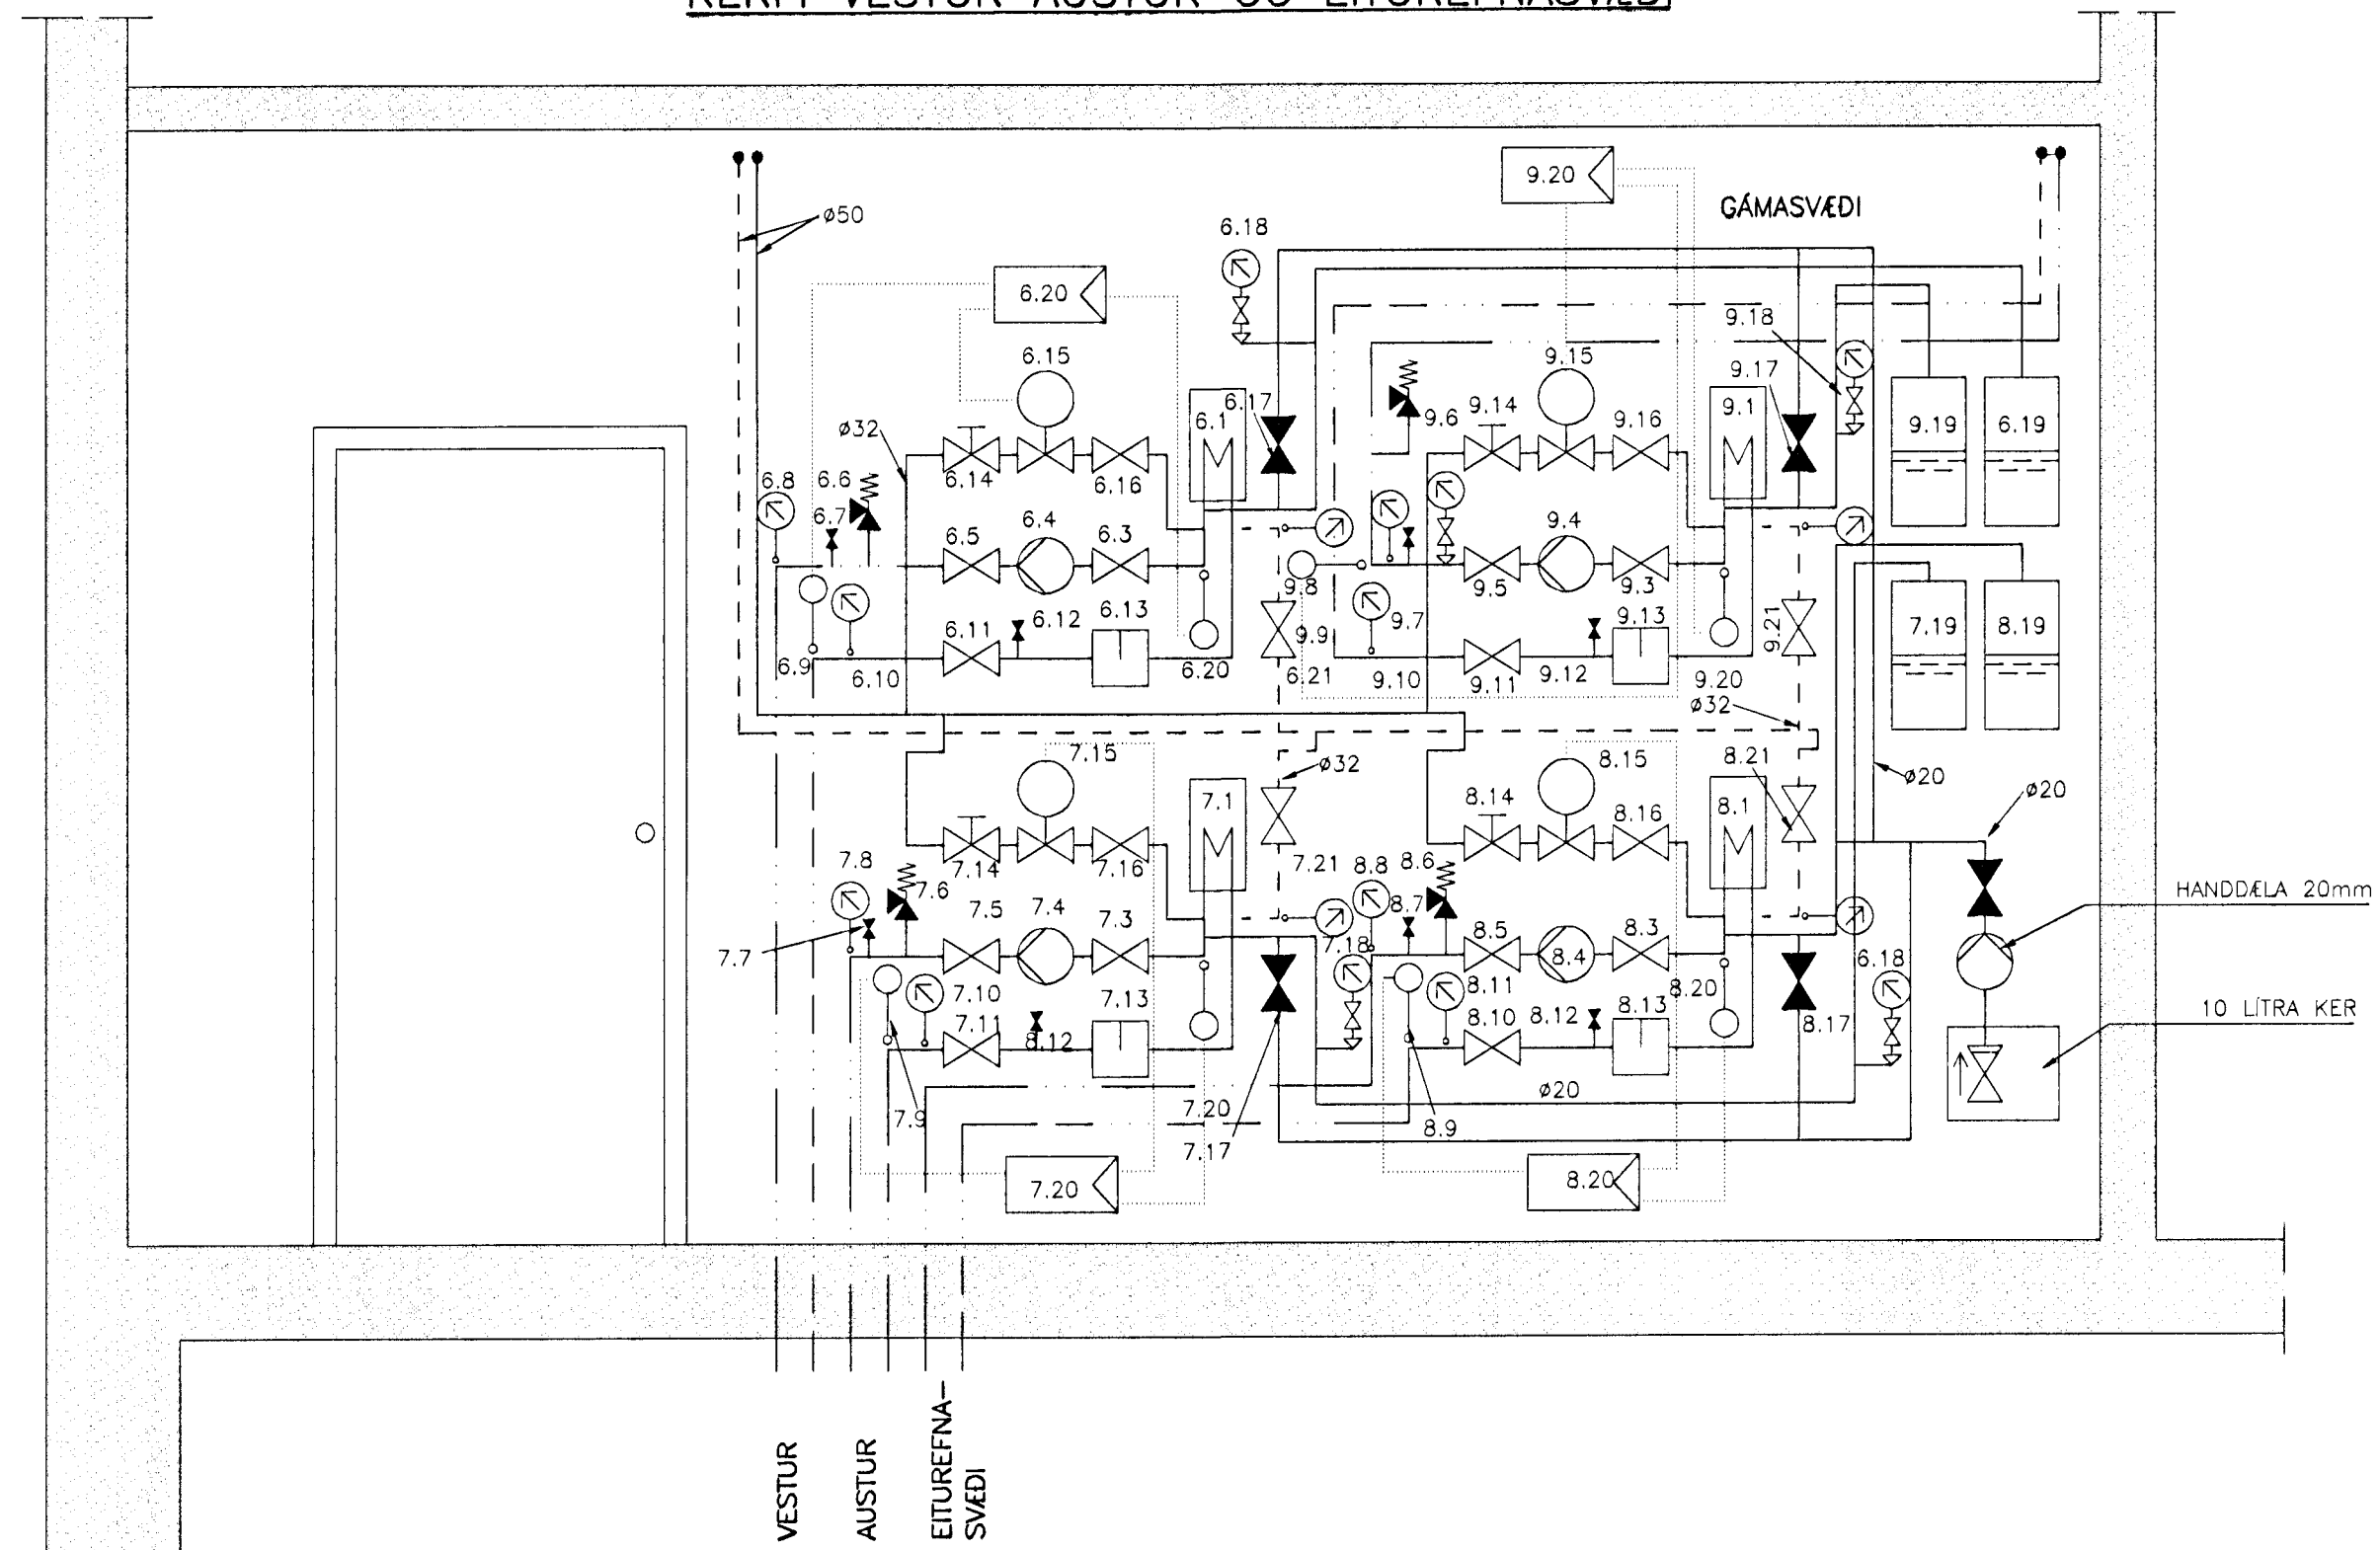

MÆLAGRIND (AFRENNSLI)
SNJÓBRÆDSLUGRIND GANGSTIGAR

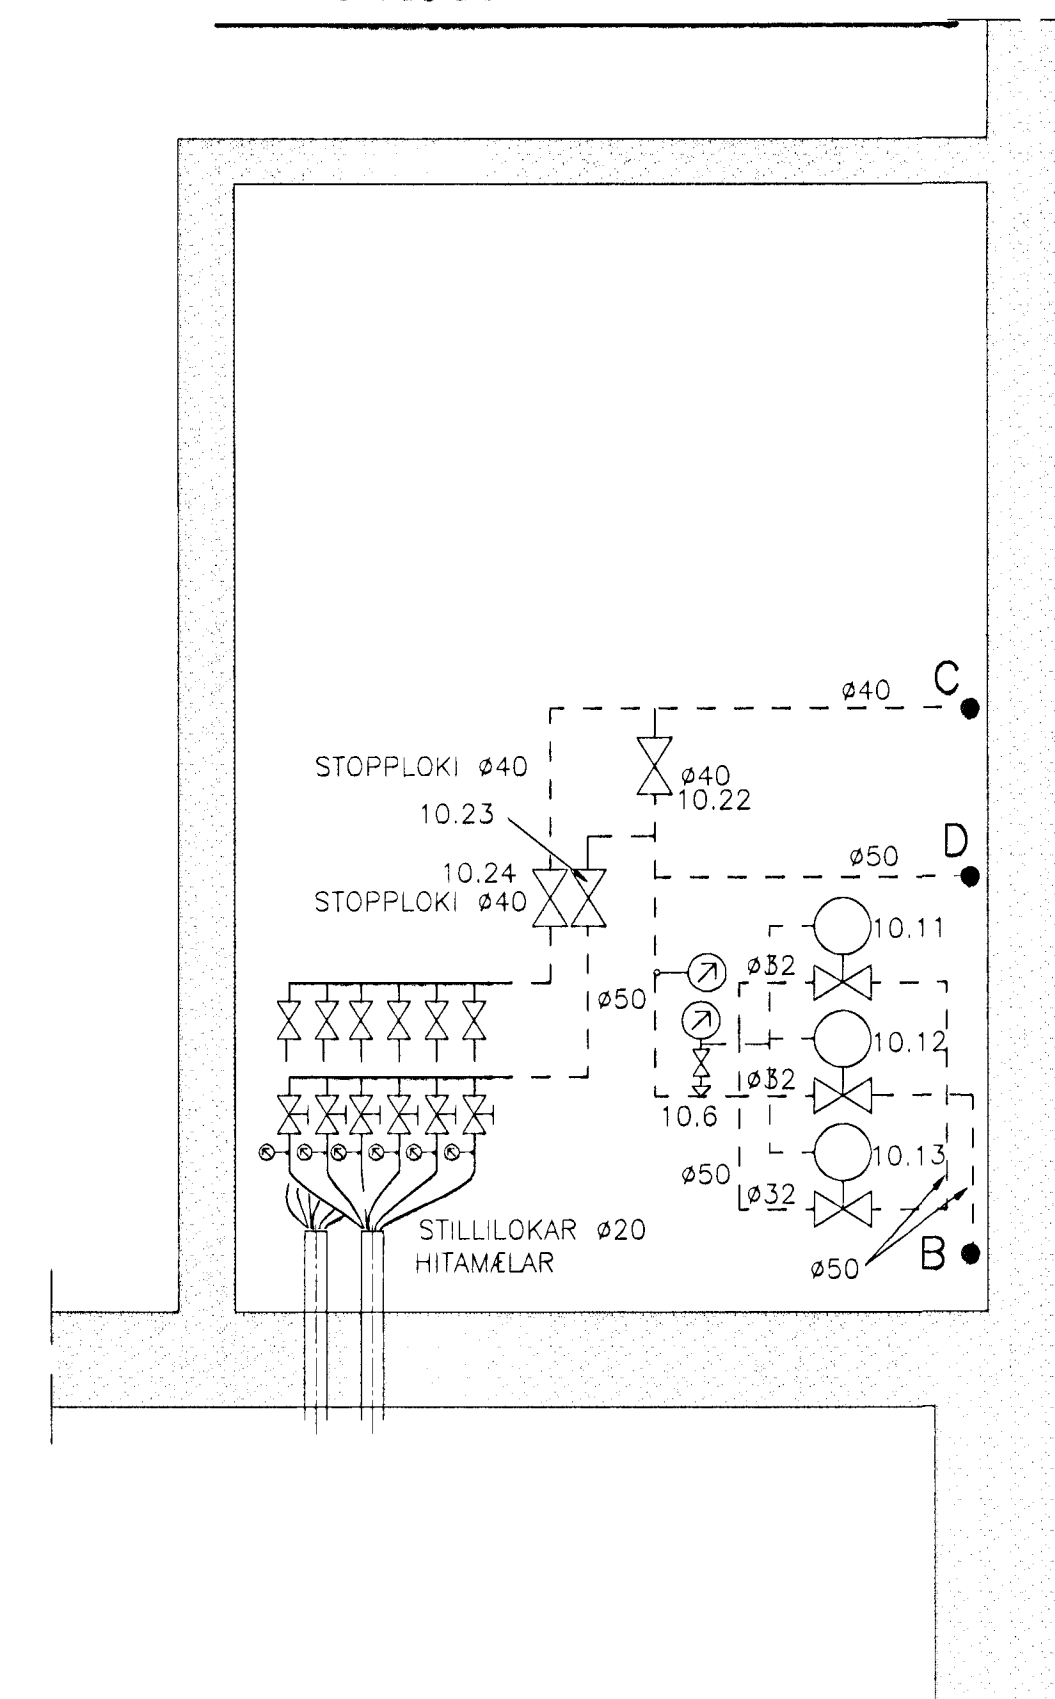

INNTAKSGRIND SNJÓBRÆDSLUGRIND GÁMASVÆÐI

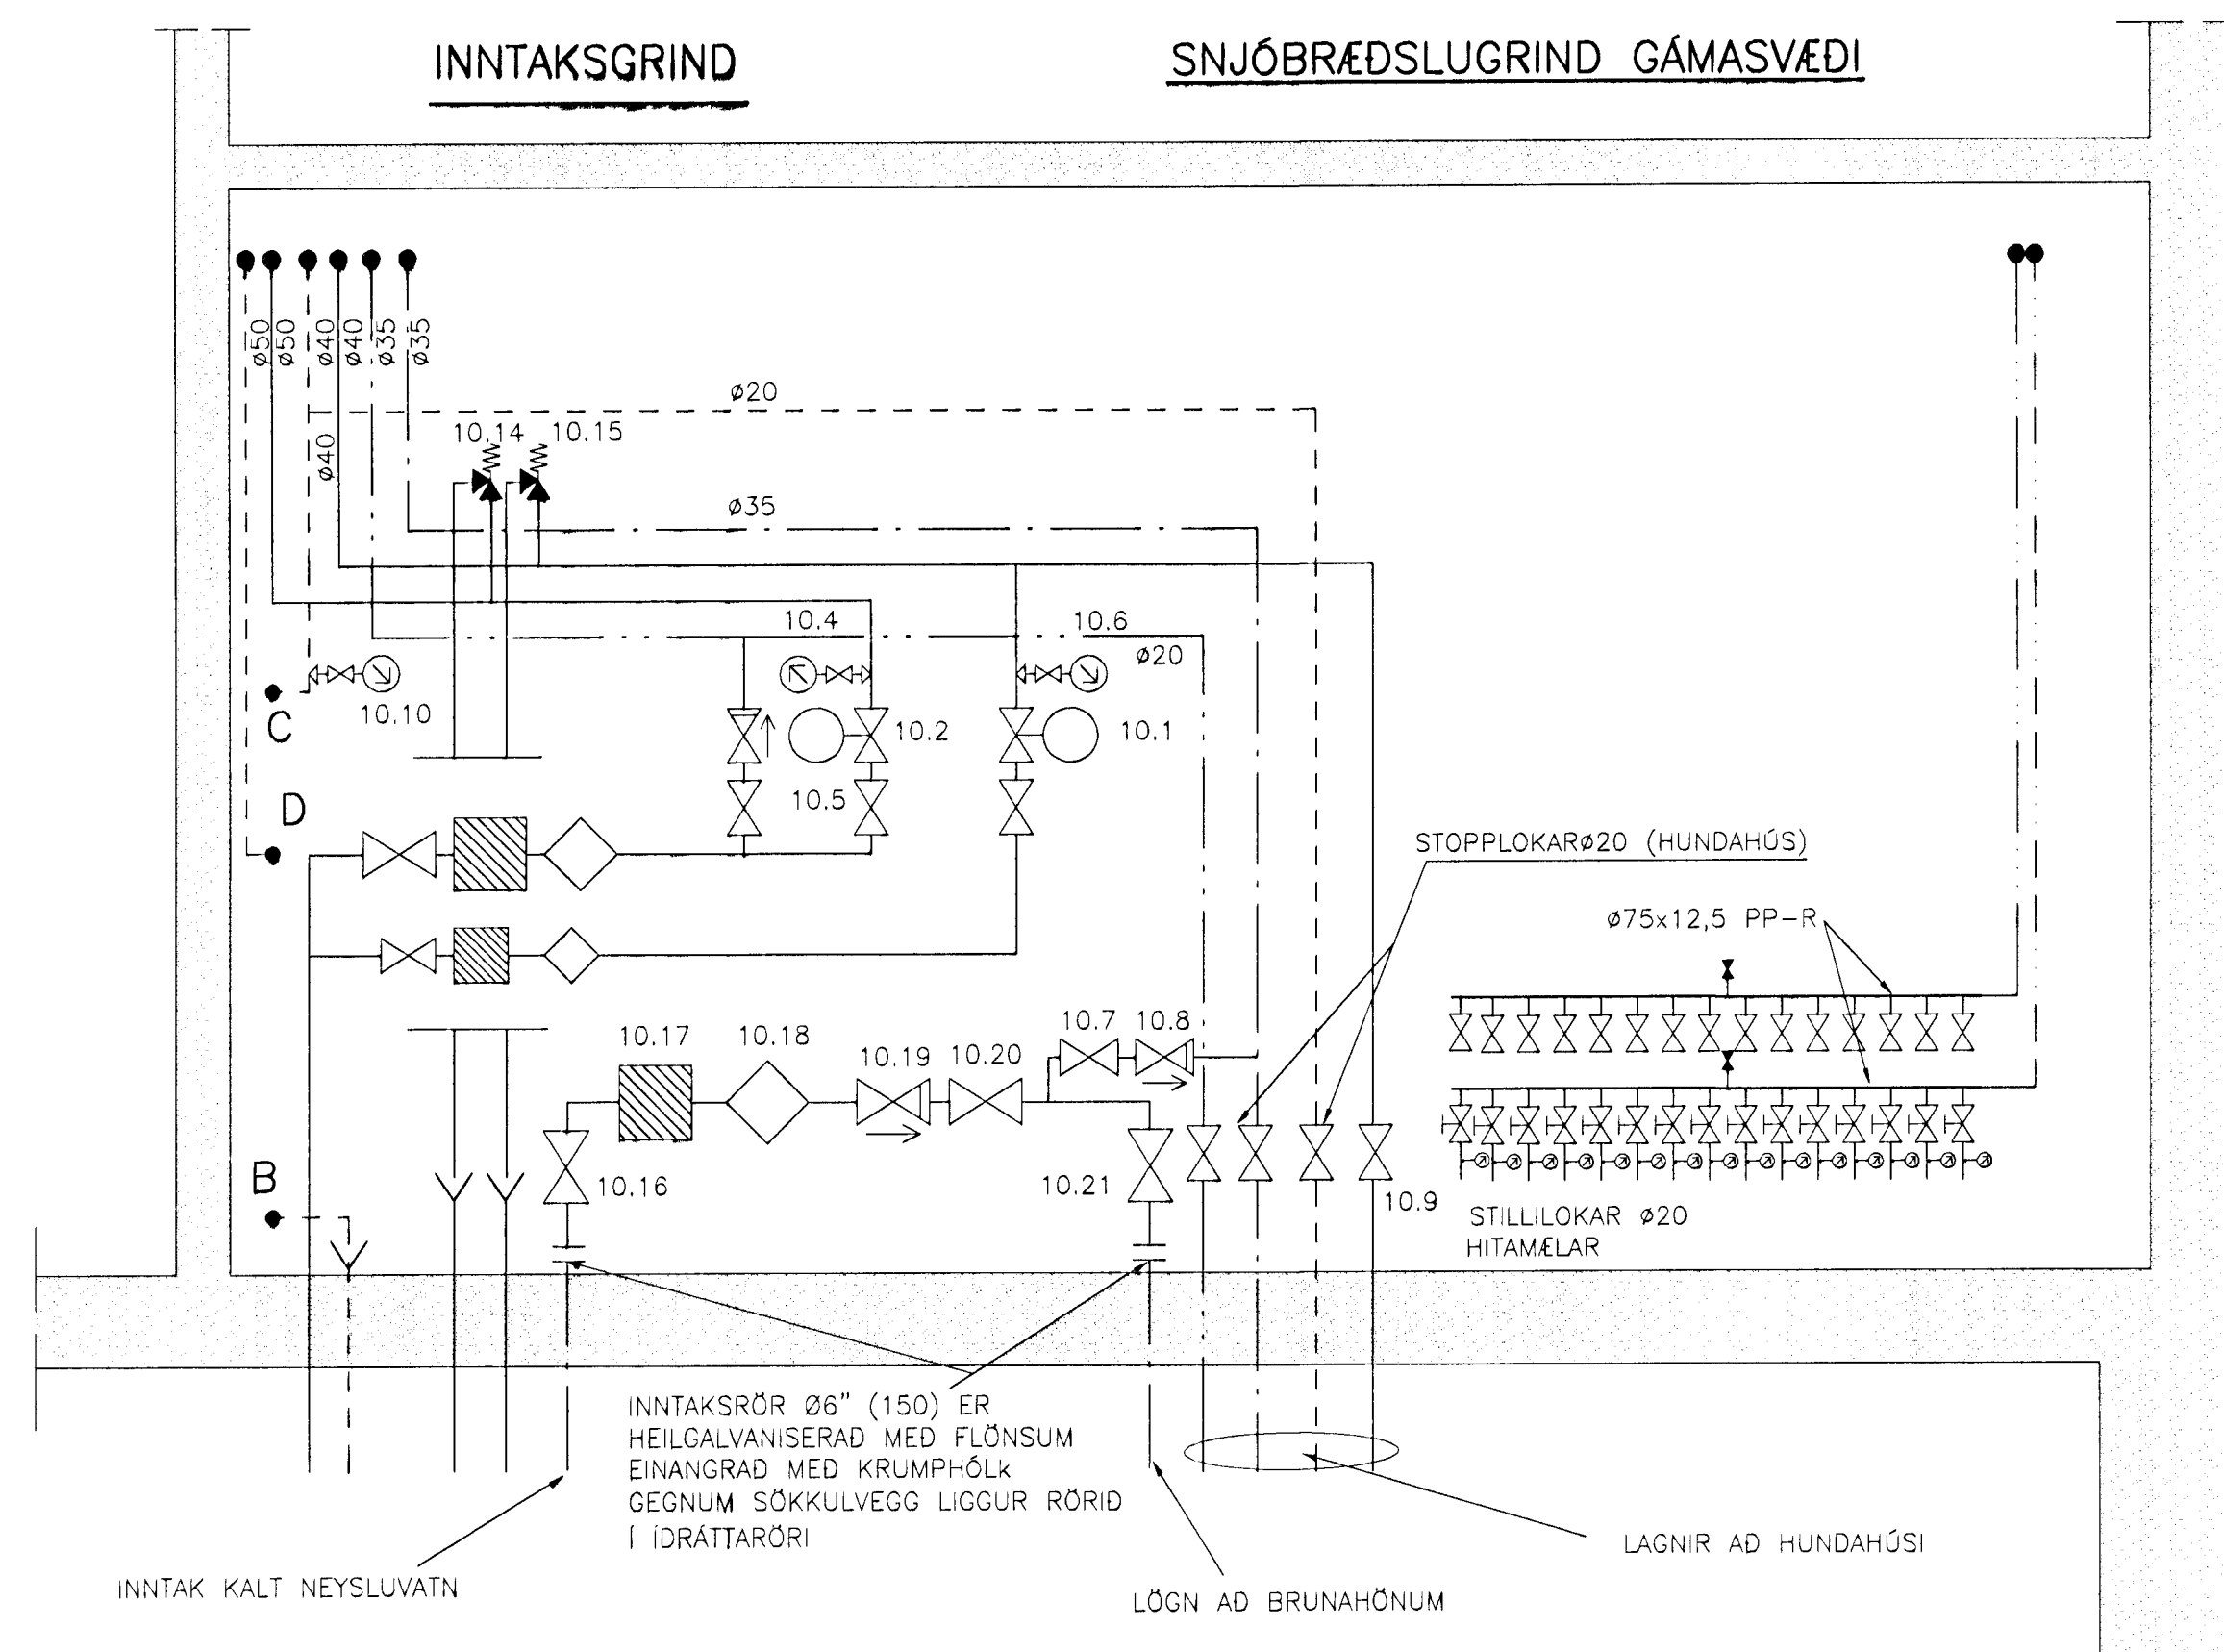

Samþykkt þann
07 FEB. 2002
Byggingufulltrúi / Mælagrind
Eir Sigurðardóttir

SKÚTAHRAUN 6, HAFNARFIRÐI			
HITA-OG HREINLÆTISLAGNIR SNJÓBRÆDSLULAGNIR VEGGMYNDIR			
B :28.01.02. BAKRÁS BREYTT		A :28.05.01. Br.á vatnsinntaki að kröfu Vatnsveitu Hfj.	
Samb.: Björn Gústafsson		Kl: 180550-4889	
Hannað: SÁS		Mkv: 1:20	
Daga: 18.03.01		Nr: 00812-P14B	

AM 29/10/02
Sub