



suður

tifftopdf - www.rubissoftware.com - Demo Version

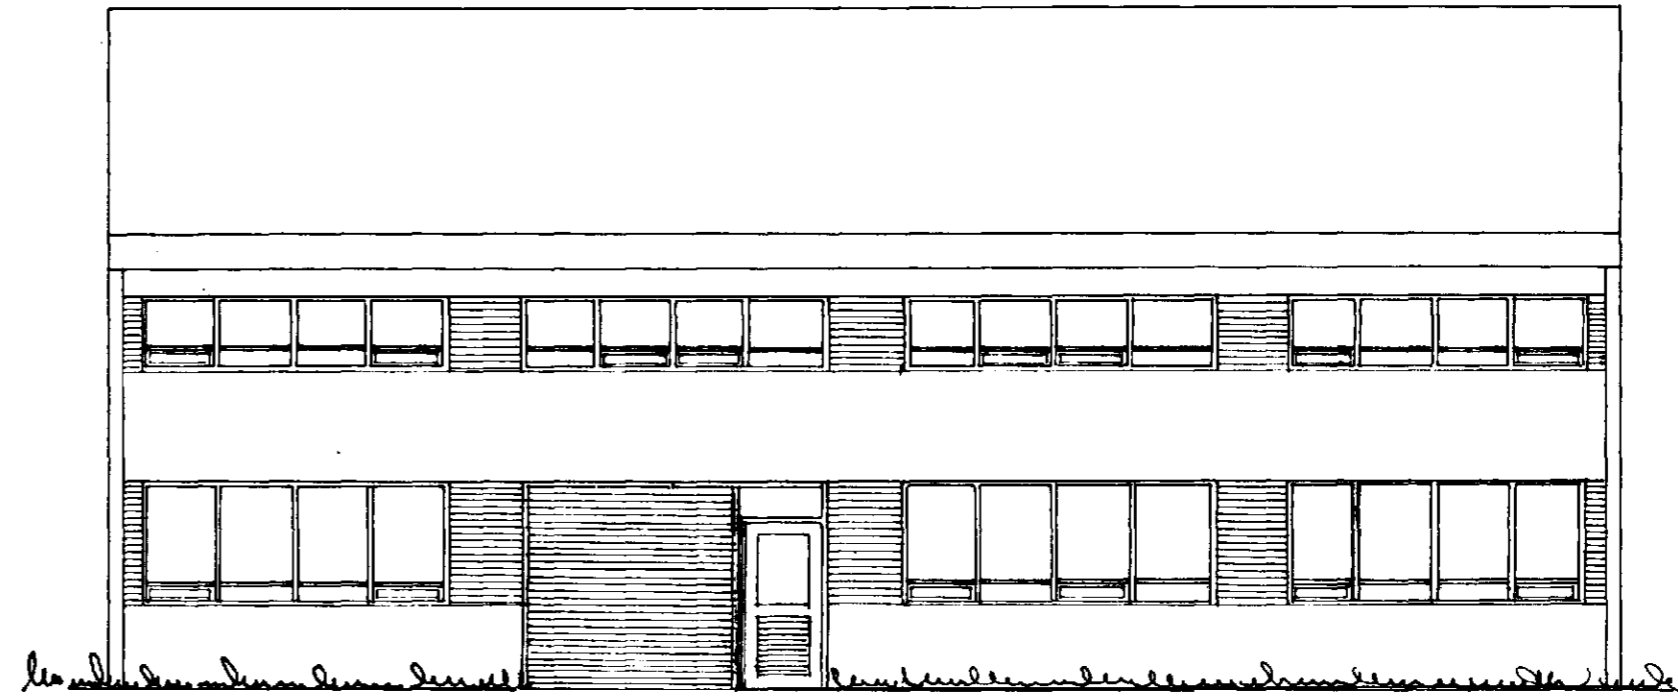

Vestur

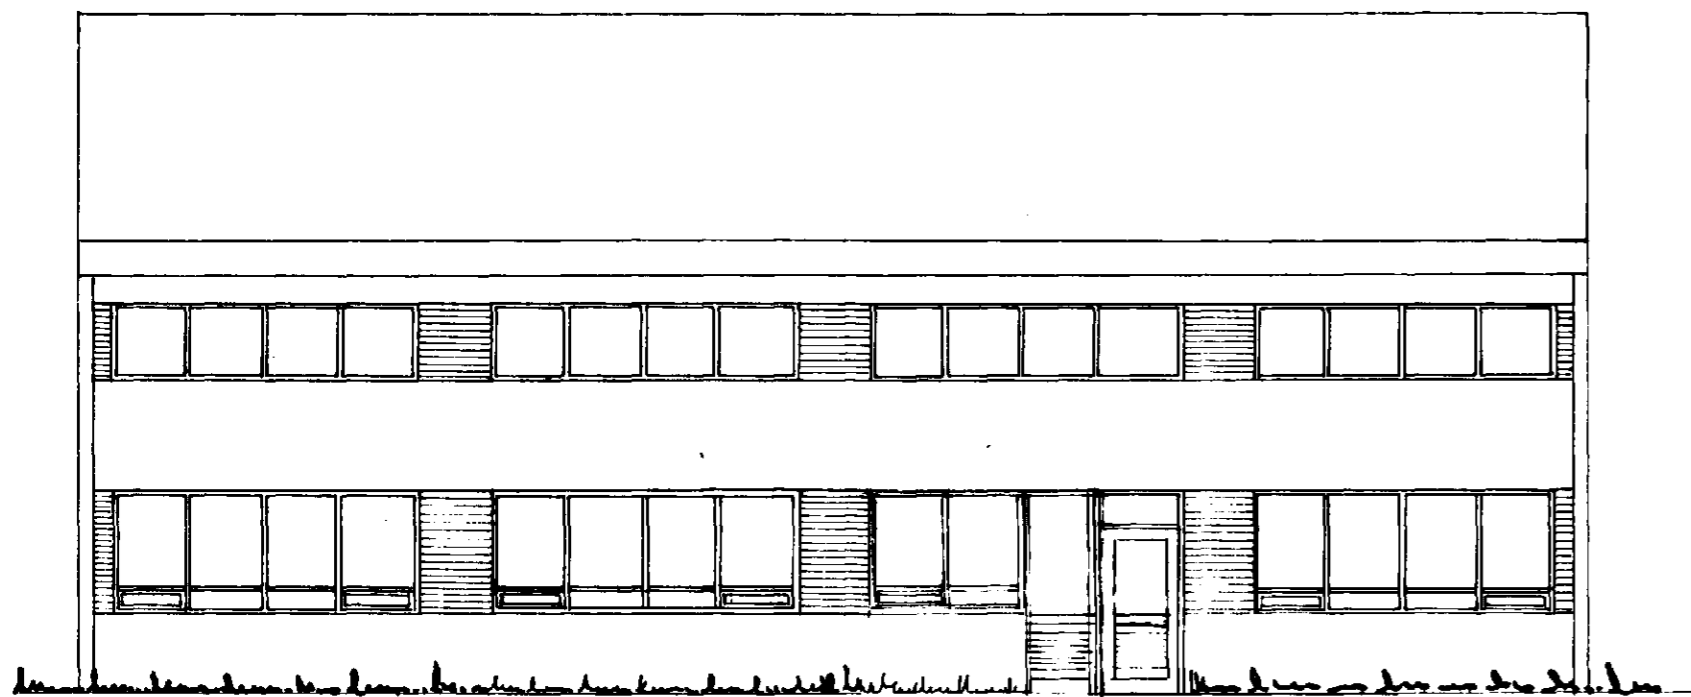

Austur

FLATARMÁL I hœð 405 m²
 - II - II - 120 m²
 SAMTALS 525 m²
 RÚMMÁN 3000 m³

SAMÞYKKT 17/3 1982
 SBR. BRÉF DAGS. 17/3 1982

BRUNAMALASTOFNUN RIKISINS
Steindor Haarde

BRÉYTT FEBR. '82 G.R

SKÚTAHRAUN 9 HAFNARFIRÐI		
STÁLGRINDARHÚS, ÚTLIT 1. AF.	R. G. R. T. H. I.	bl. nr. 1
GRUNNMYND - SNID - AFSTODUM	KVÆÐI 1:100 1:500	DAGS. maí '81
VÆGI $\frac{S}{F}$	TÚNGÖTU 6, R VERKFRÆÐISTOFA SIMI 29199	
GUNNAR RÖSINKRANZ	STEINDOR HAARDE	