



Samþykkt á fundi bygginga-
nefndar þ. 23/2 '82
BYGGINGAFLUKINN
I HAFNARFIRDI
[Signature]

Áskilningur á samþykki
Byggingaflukinn
Áskilningur á samþykki
Byggingaflukinn

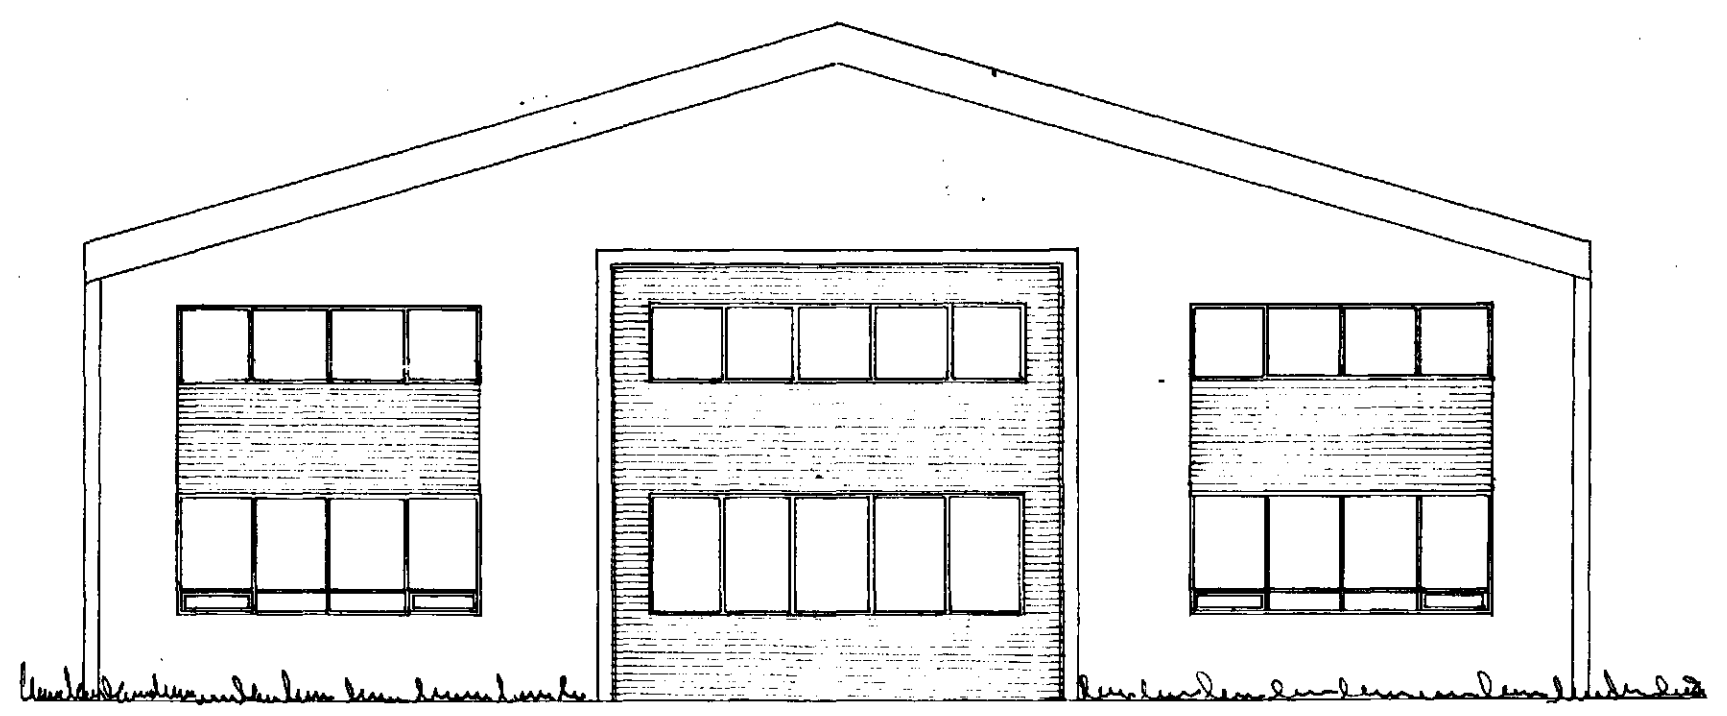


suður

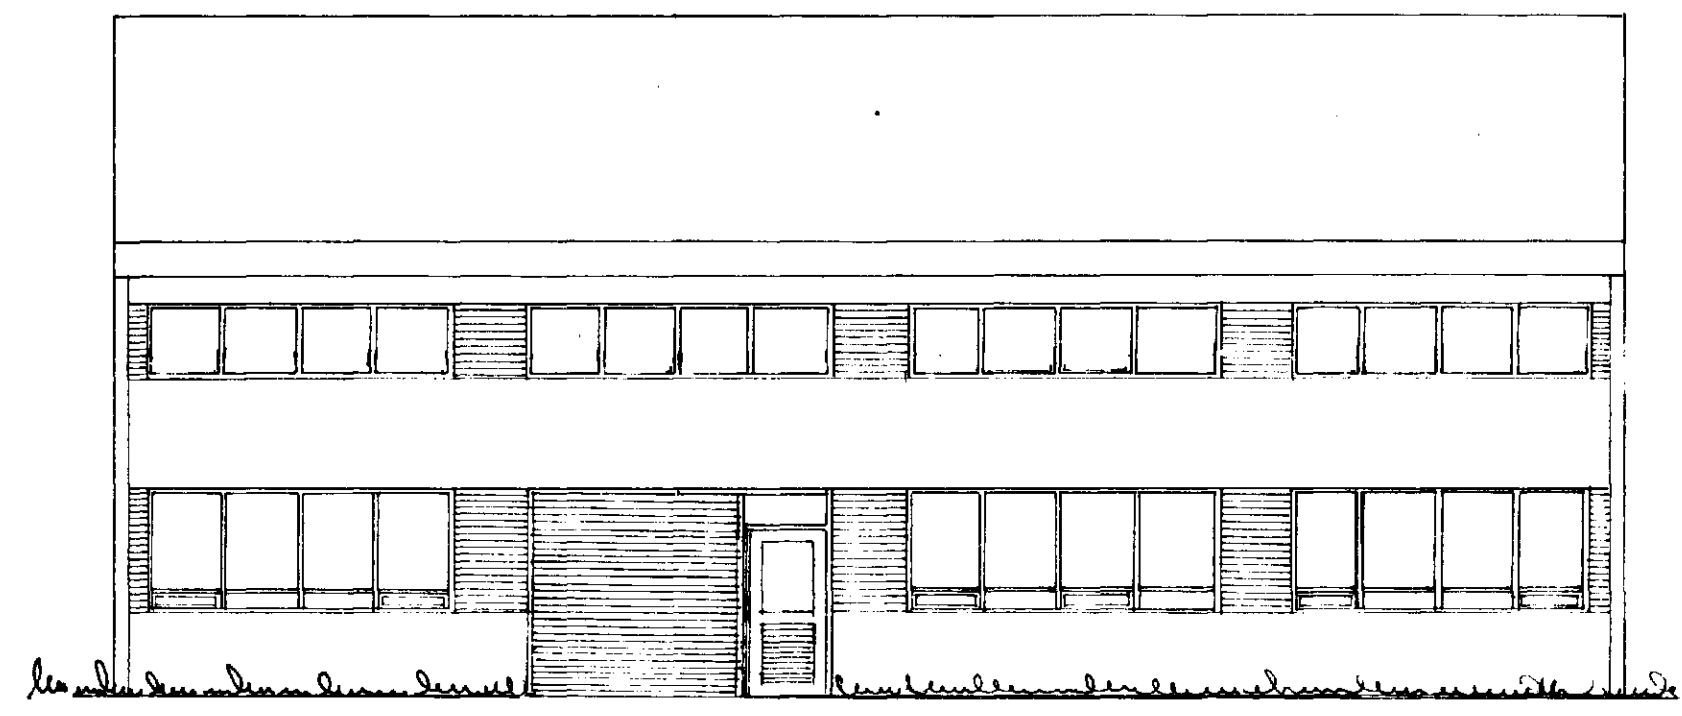

Vestur

tifftopdf - www.rubissoftware.com - Demo Version

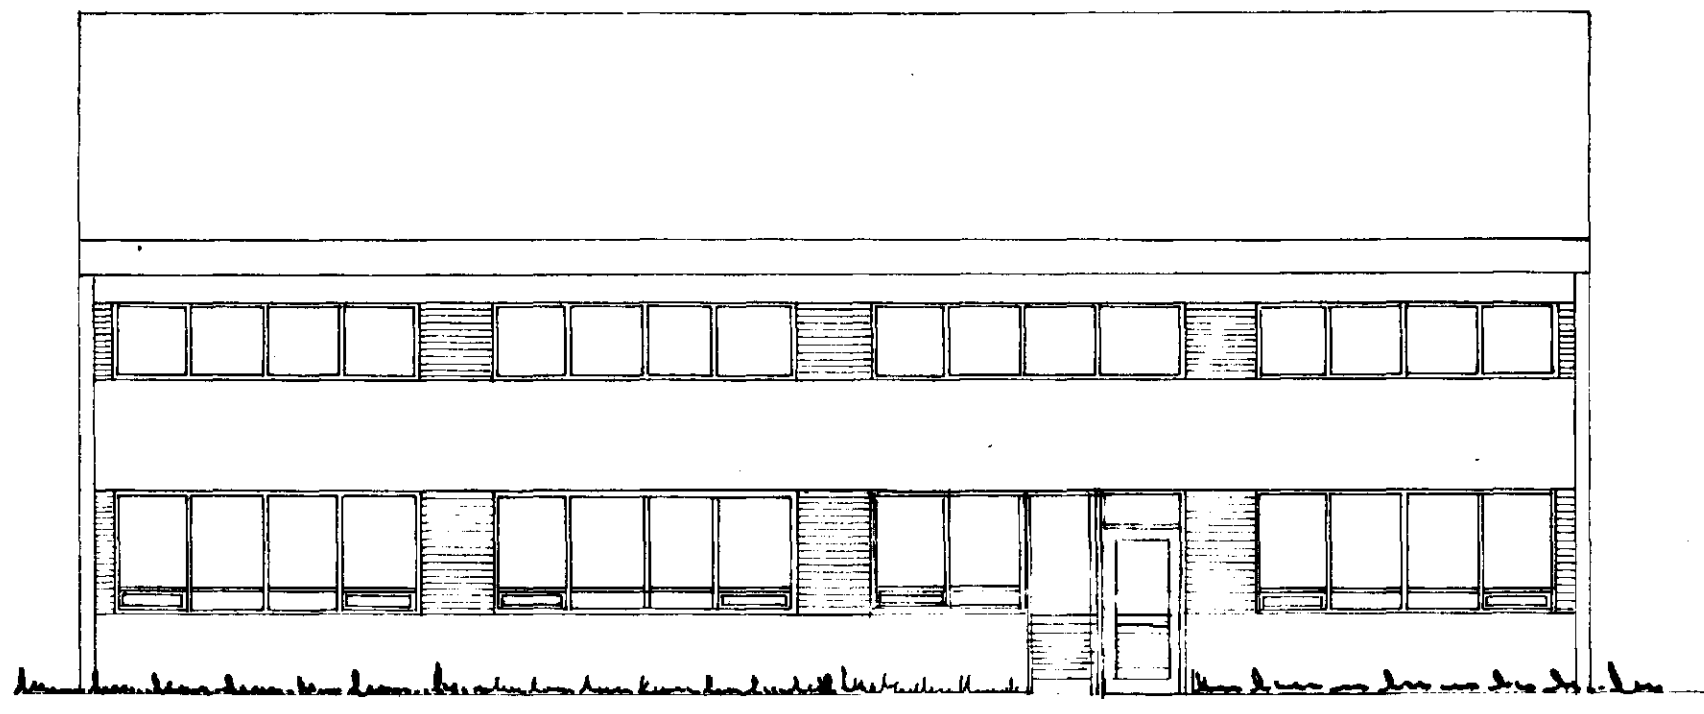

Austur

FLATARMÁL I hæð 405 m²
- " - II - " 120 m²
SAMTALS 525 m²
RÚMMÁN 3000 m³
3038

7810-0090 - 01

BREYTT FEBR. '82 G.R

SKÚTAHRAUN 9 HAFNARFIRDI		
STÁLGRINDARHÚS, ÚTLIT 1. DF.	R. G. R. T. H. I.	bl. nr. 1
GRUNNMYND - SNID - AFSKOTUM	KVARDI 1:100 1:500	DAGS. mál '81
VÆGI $\frac{S}{F}$	TÚNGÖTU 6. R	SIMI 29199
GUNNAR ÞÓSKINKRANZ	STEINDOR HAARDE	