


GRUNNMYND NEDRI HÆÐ  
MKV = 1:100  
A

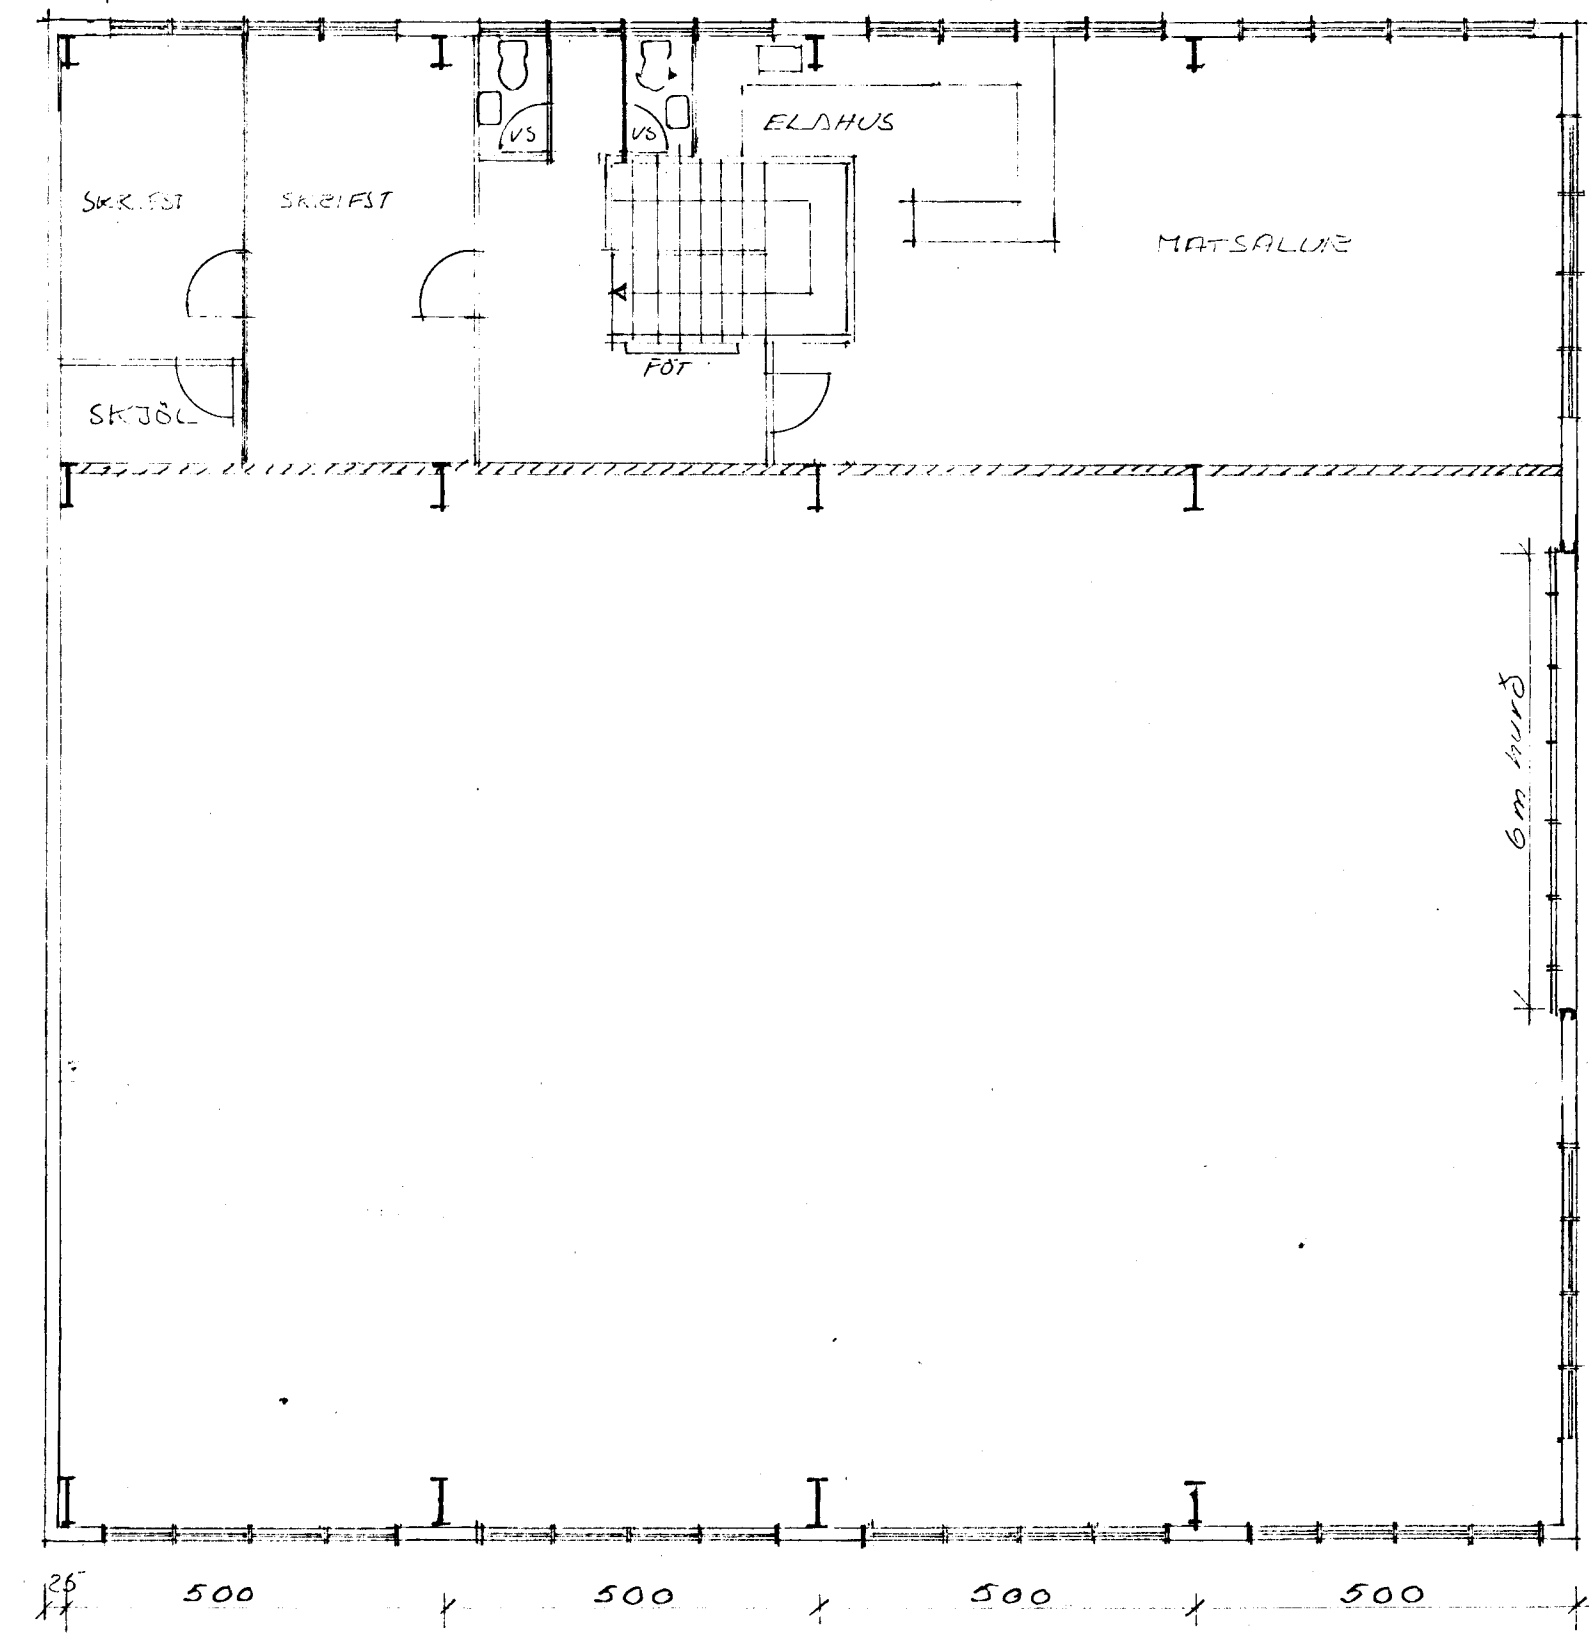

GRUNNMYND EFRI HÆÐAR  
MKV = 1:100

SAMPYKKT 17/3 1982  
SBR. BRÉF DAGS. 17/3 1982  
BRUNAMÁLASTOFNUN RÍKISINS  
*Steindór Harðe*

BREYTT 28.1. '82 G.R.

SKÚTAHRAUN 9 HAFNARFIRÐI			
STÁLGRINDARHÚS 1. AF		R. G. R.	bl. nr.
		T. H. I.	2.
GRUNNMYND - SNID - AFSTÖÐUM		KVARDI	DAGS.
		1:100	maí '81
		1:500	
VÆGI S F VERKFRÆÐISTOFA SÍMI 29199		TÚNGÖTU 6, R	
GUNNAR RÖBINKRANZ		STEINDÓR HARÐE	