

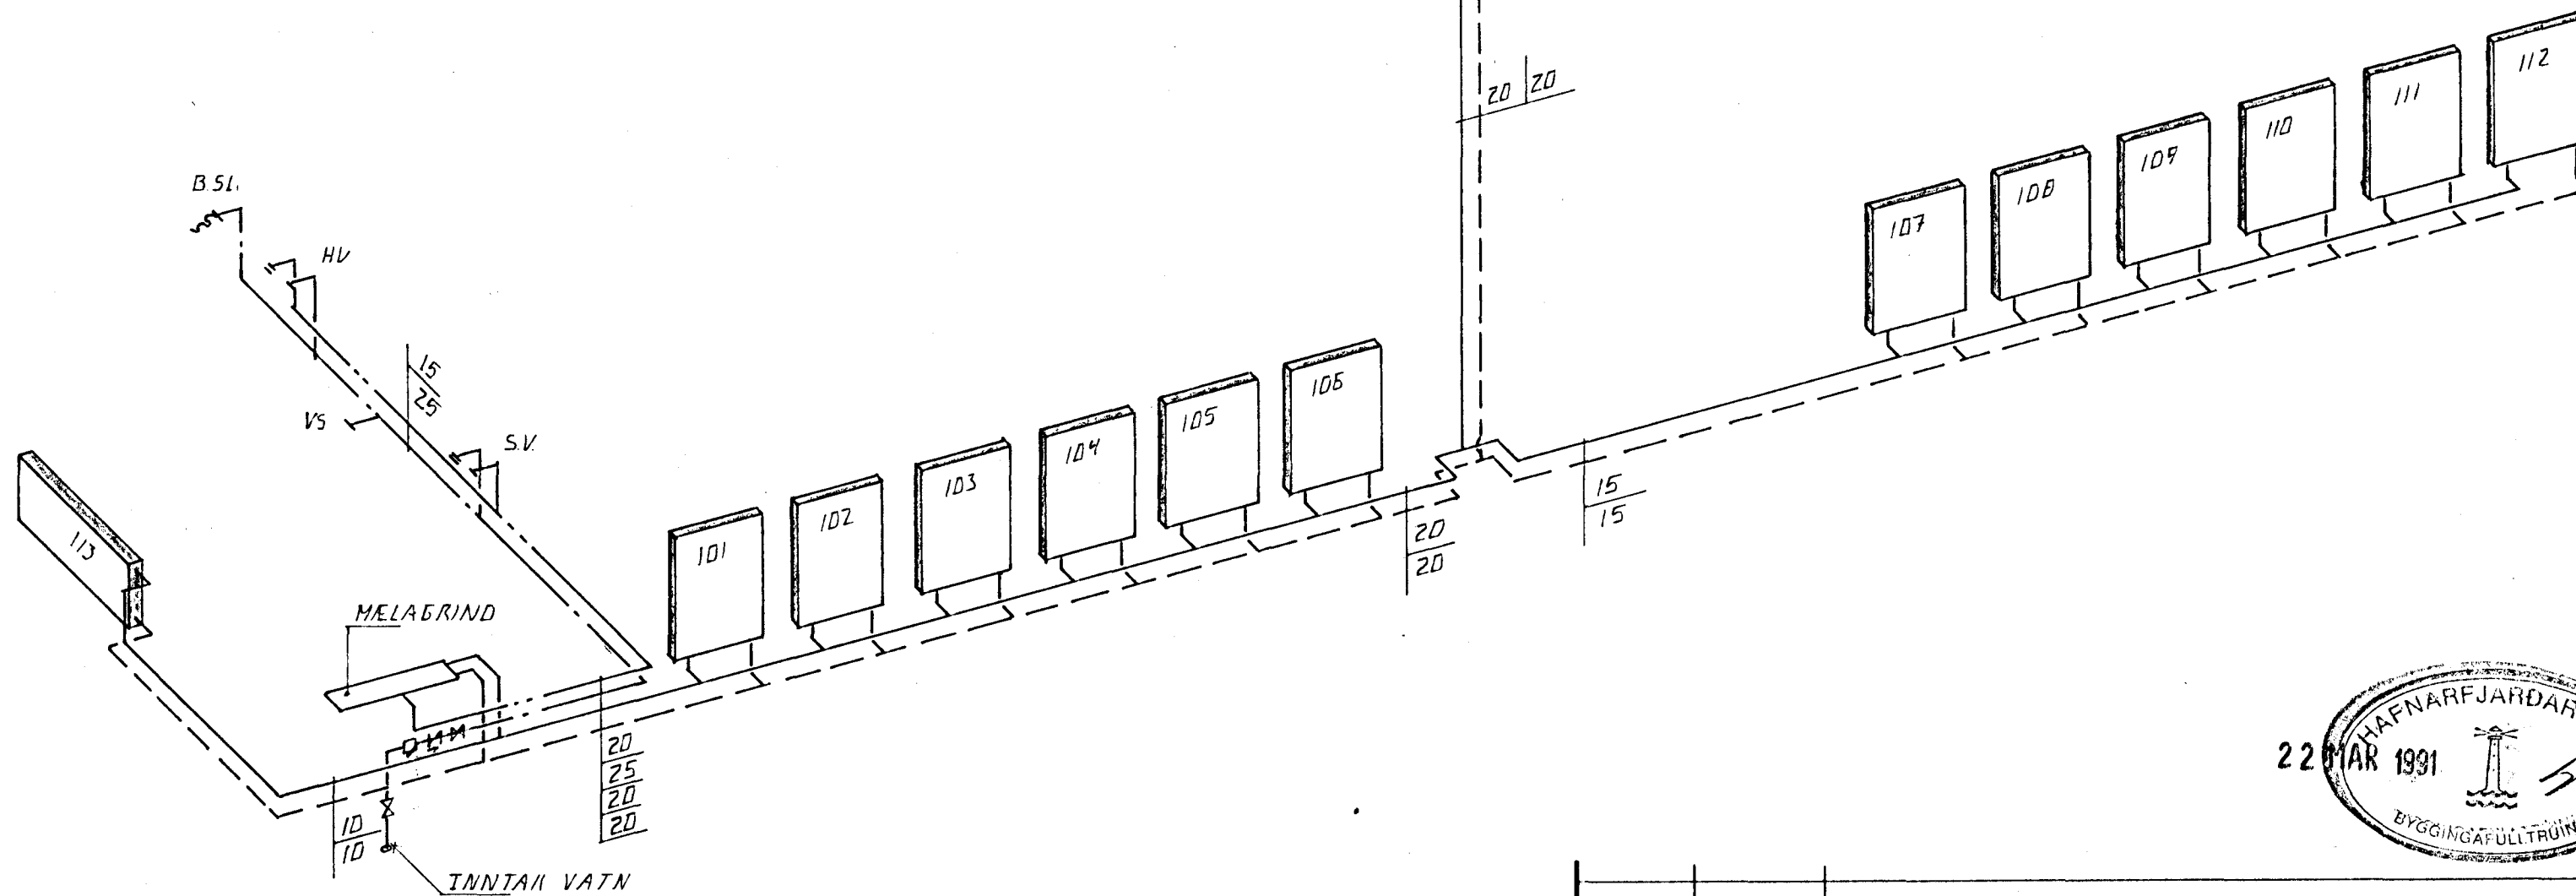


STÝRING BLÁSARA

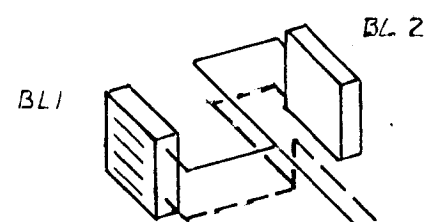

RÚMMYND, 1:50

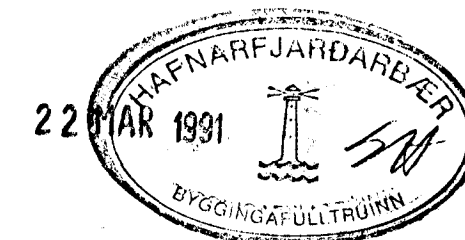

BR. NR.	DAGS	EDLI BREVTINGAR	SIGN.
SKÚTAHRAUN 9A HAFNARFIRÐI			DAGS MARS. 91
SUBUR-ENÐI. HITA- OG VATNSLAGNIK			HANNAÐ A.K.
			TEIKNAD A.K.
			VERK NR. 8747
MÆLIKV. 1:50			BLAD NR.
SIGURÐUR ÞORLEIFSSON TEKNIFRÆÐINGUR F.T.F.I.			
STRANDGÖTU 11 HAFNARFIRÐI Sími 54751/54255			2-05