


Eig.
 Helgi Gunnarsson
 nr. 2
 1:100

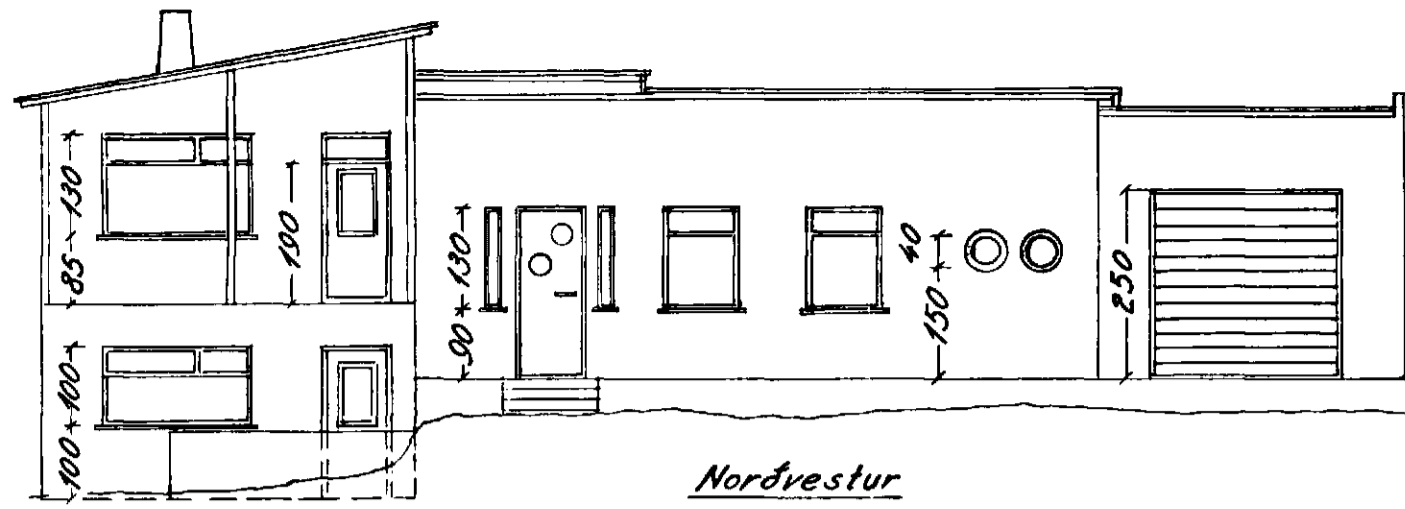

Nordvestur

Atstöðumynd 1:1000


Ónefnd gata

Annarhraun


tekni byggj.

Björn Ólafsson
 Húsmíðameistari


Eindri Þingrímsm.
 Múrarmeistari

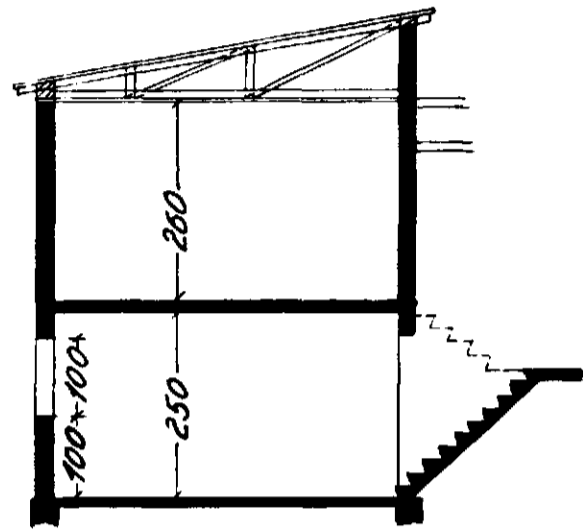

Snid

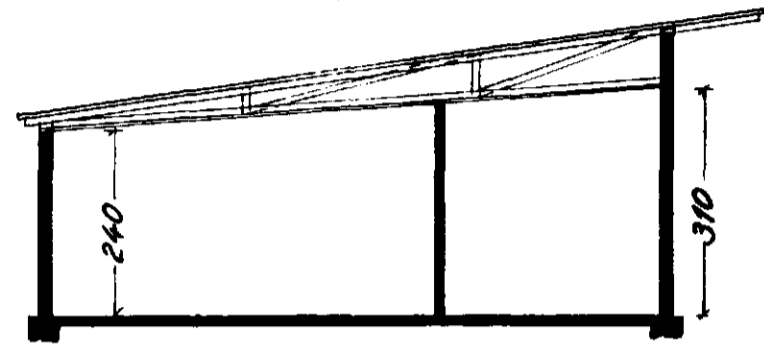




Snid

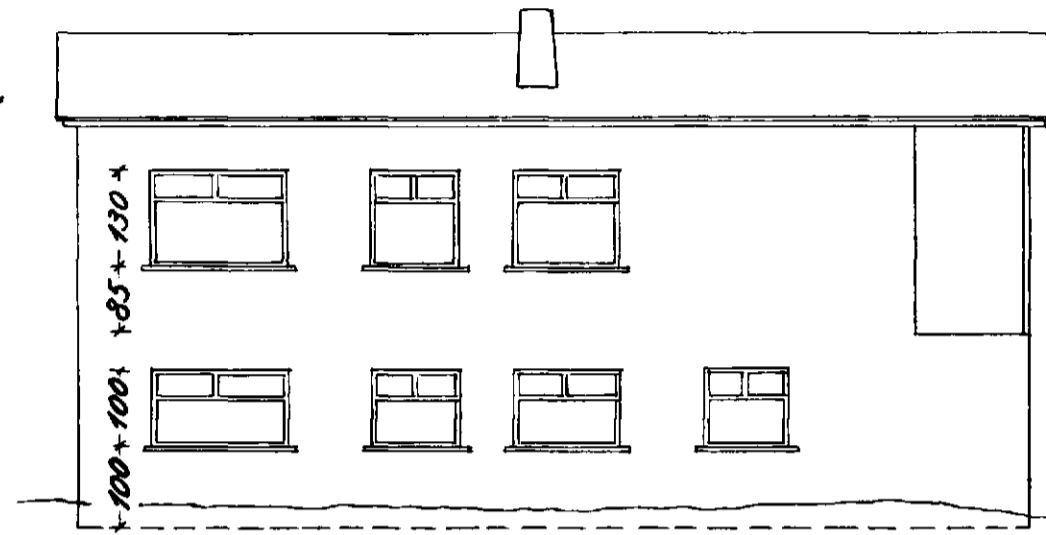

Norðaustur



Súðaustur

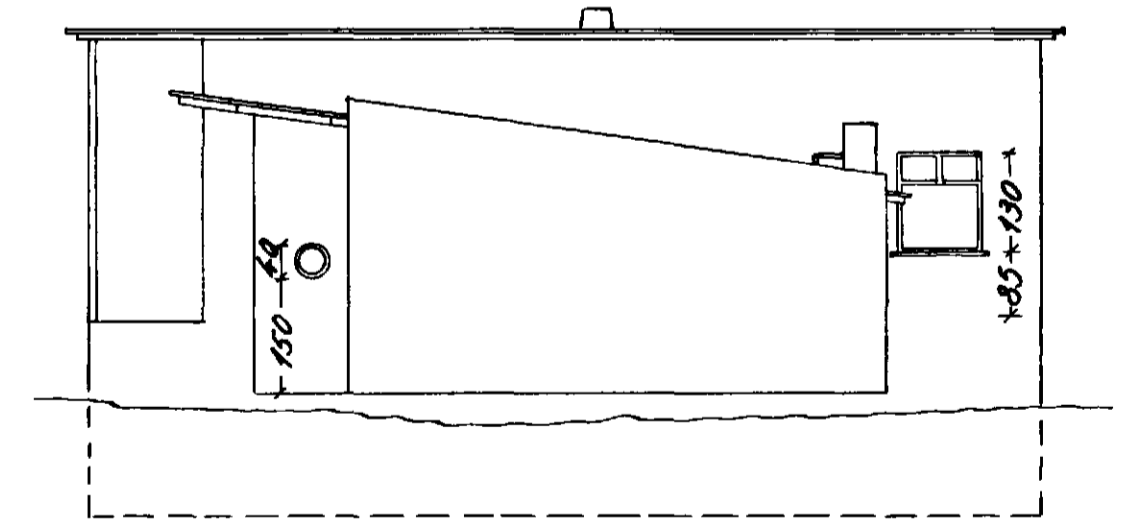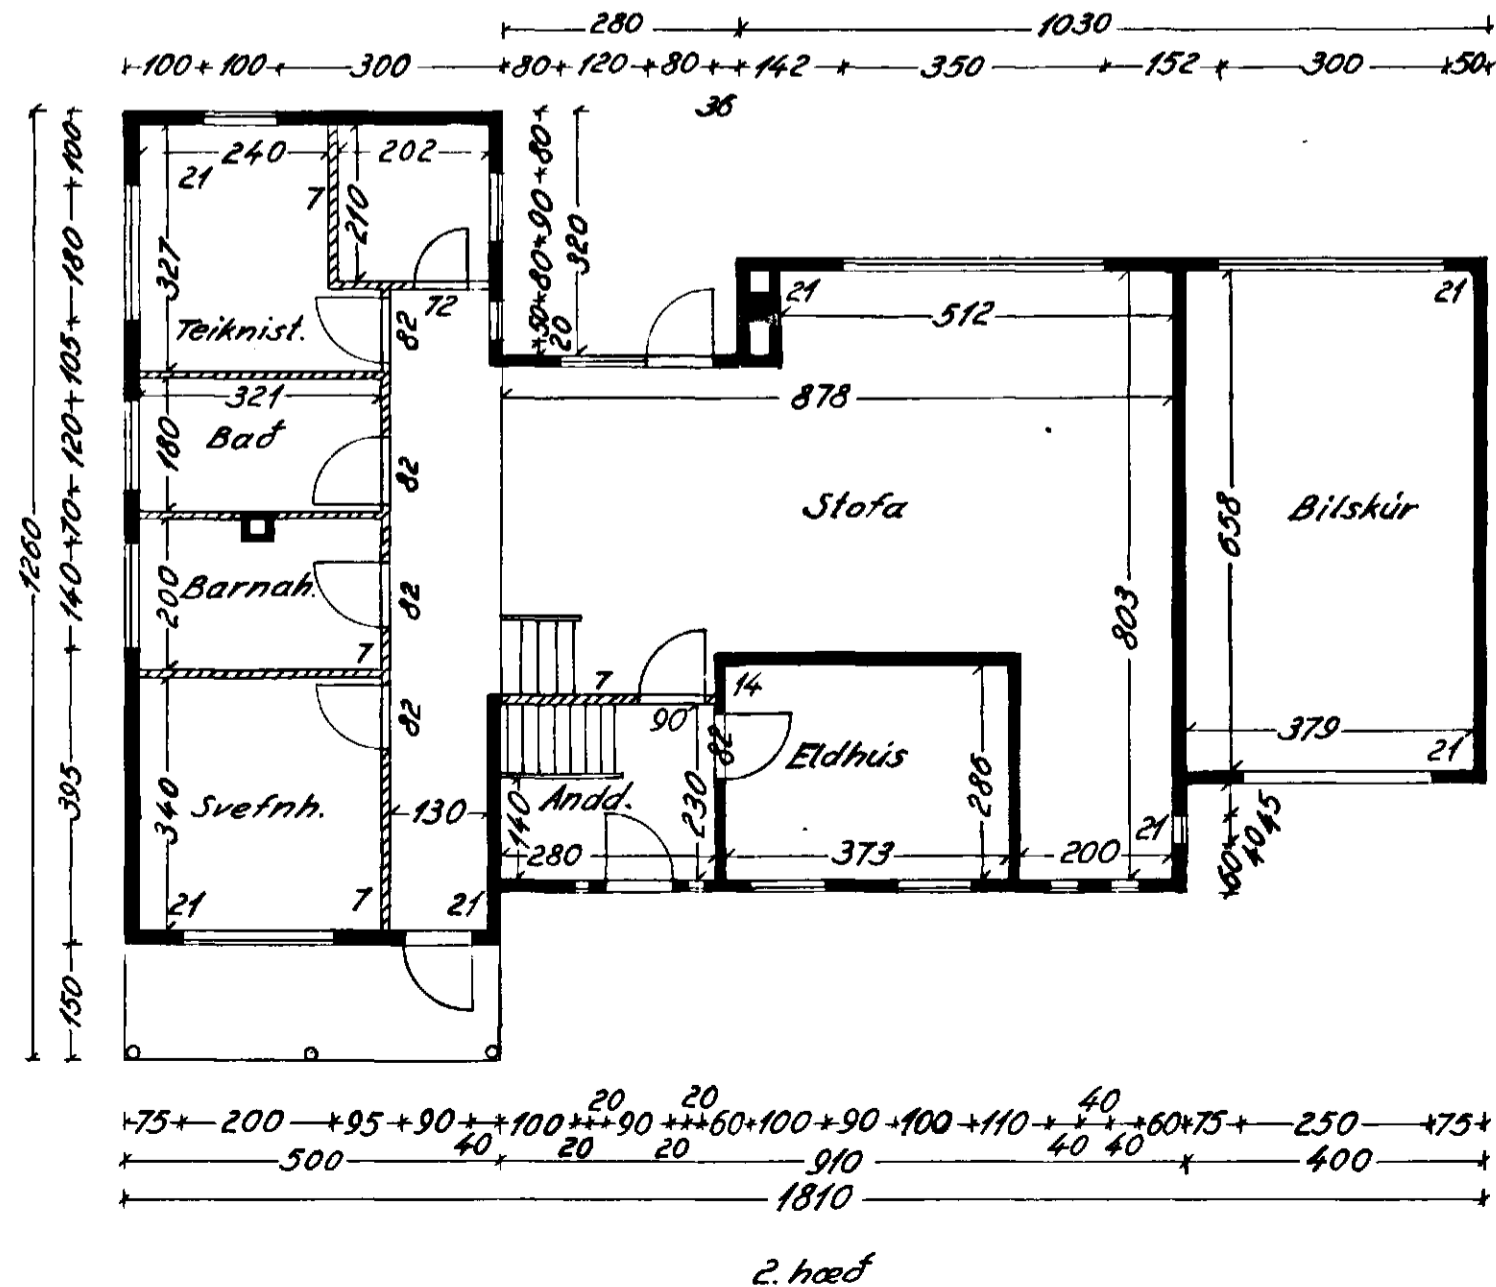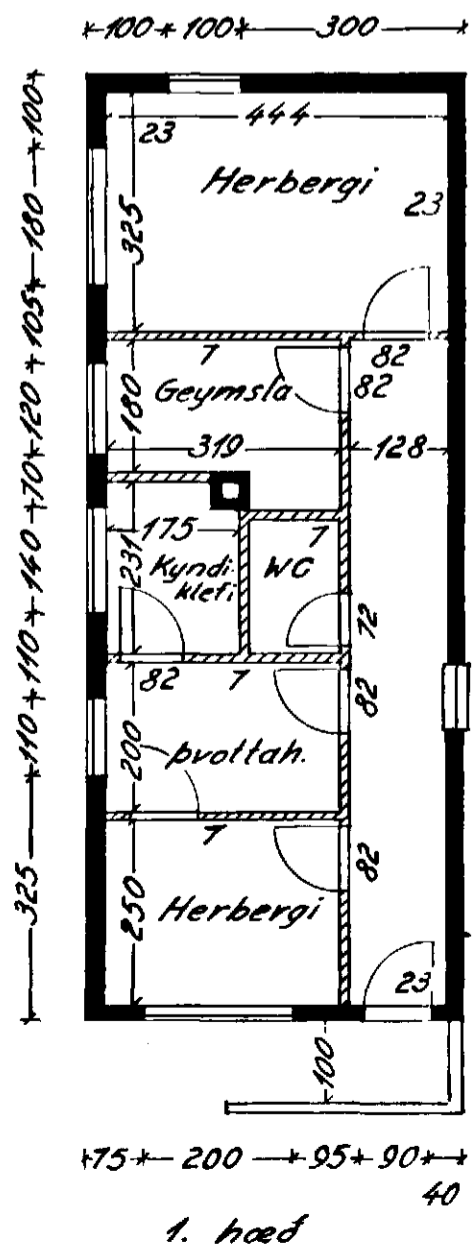

Súðvestur

Hafnatírdi í september 1959

Helgi Gunnarsson.