




GRUNNMYND 1:100

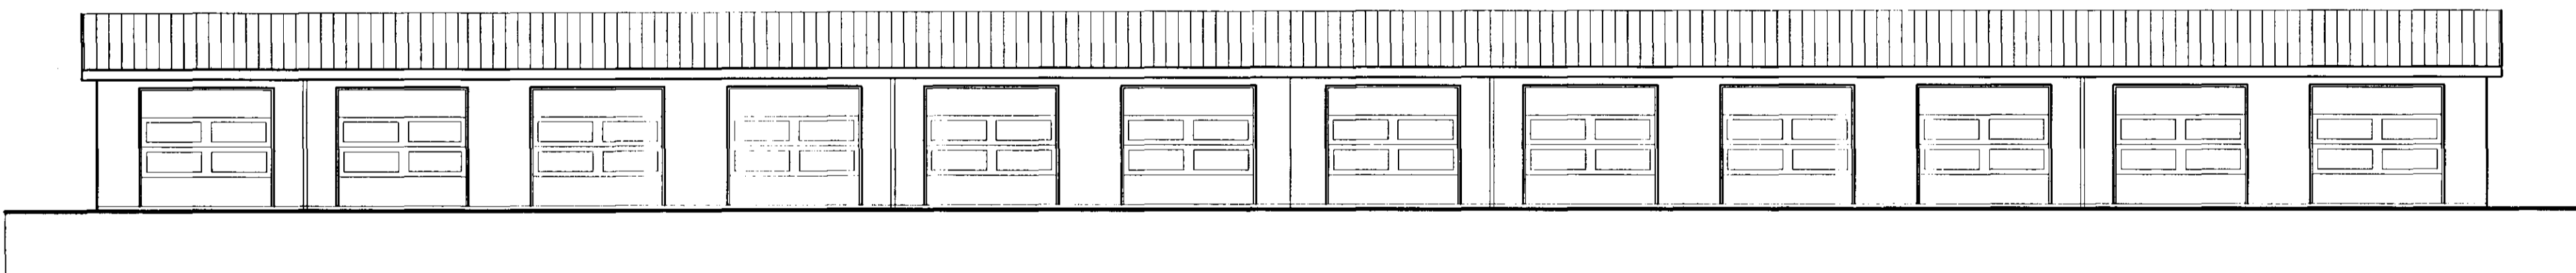

ÚTLIT SUÐUR 1:100

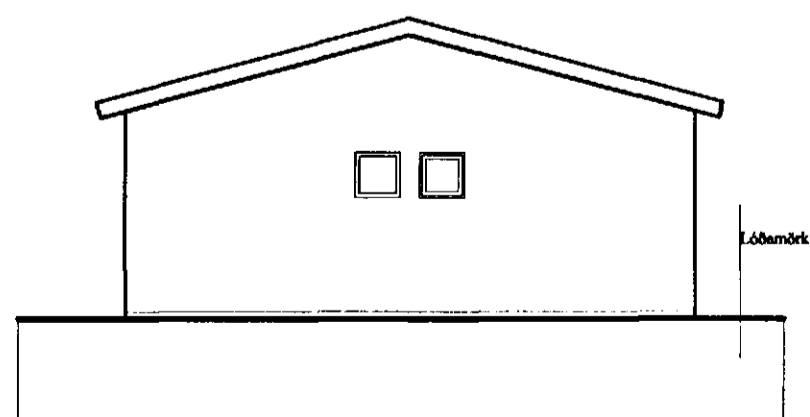

ÚTLIT AUSTUR 1:100

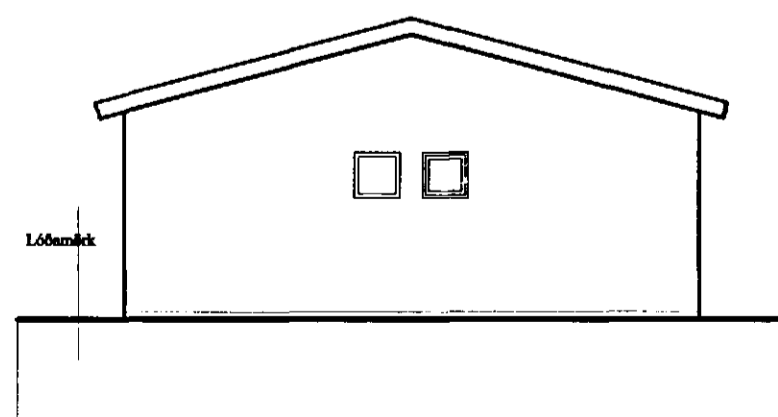

ÚTLIT VESTUR 1:100

verkhætti  
**SLÉTTAHRÁUN 19-21,  
 HAFNARFIRÐI**

heiti teikningar  
 Grunnmynd, útlit  
 dags  
 11.04.2000  
 máv.  
 1:100  
 Nr.  
**A 102**

**Ársæll Vignisson** Arkitekt  
 Strandgata 26-28  
 220 Hafnarfjörður  
 s.555 4795

*Ársæll Vignisson*  
 601255-3369