


Samþykkt af fundi byggingar-
nefndar 9.6.76
BYGGINGA- og TÆKNISRÁÐGAFINGUR
1. HAFNARFJÖRÐUR
E. Sigurðsson


*7022
Hafnir B*

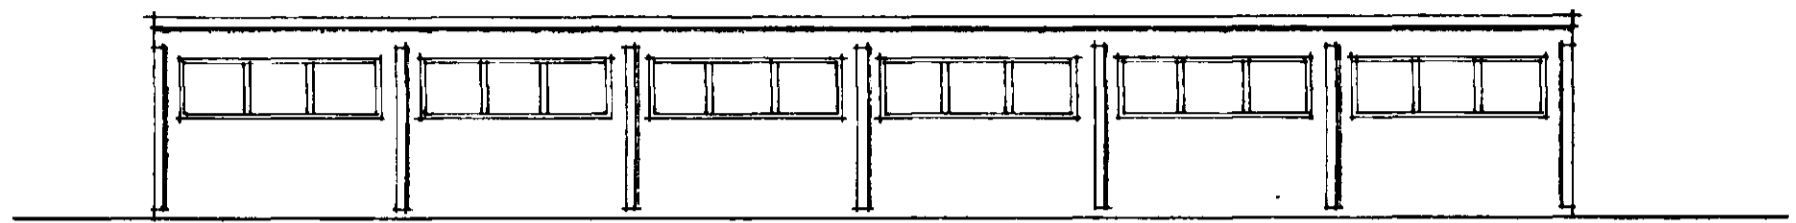


NORÐUR



GAFLAR

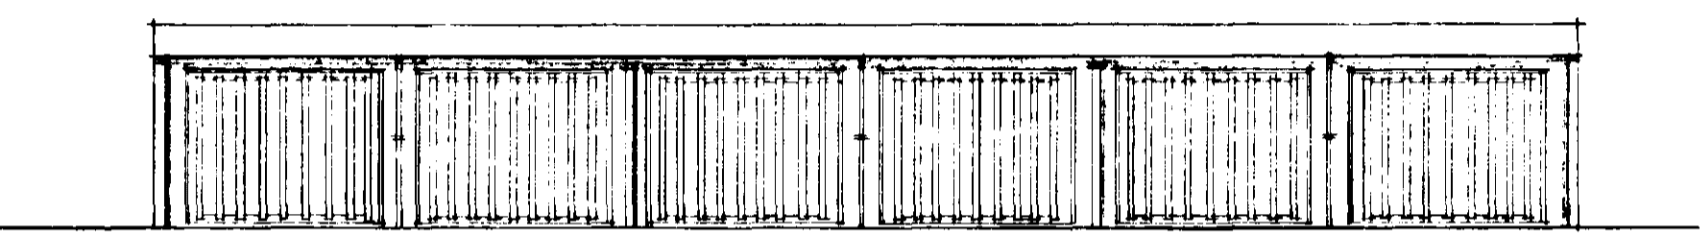


SUÐUR

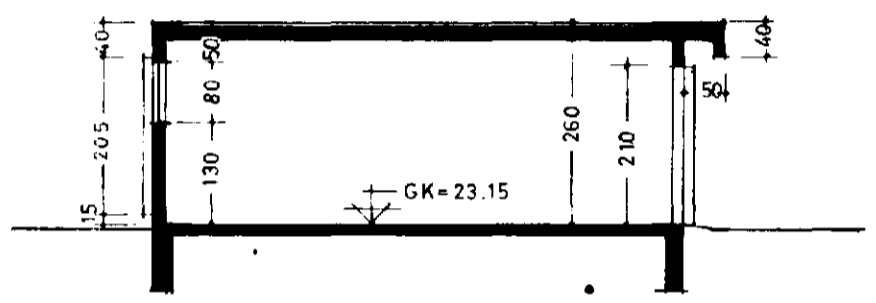

SNEIÐING


AFSTÖÐUMYND 1:500

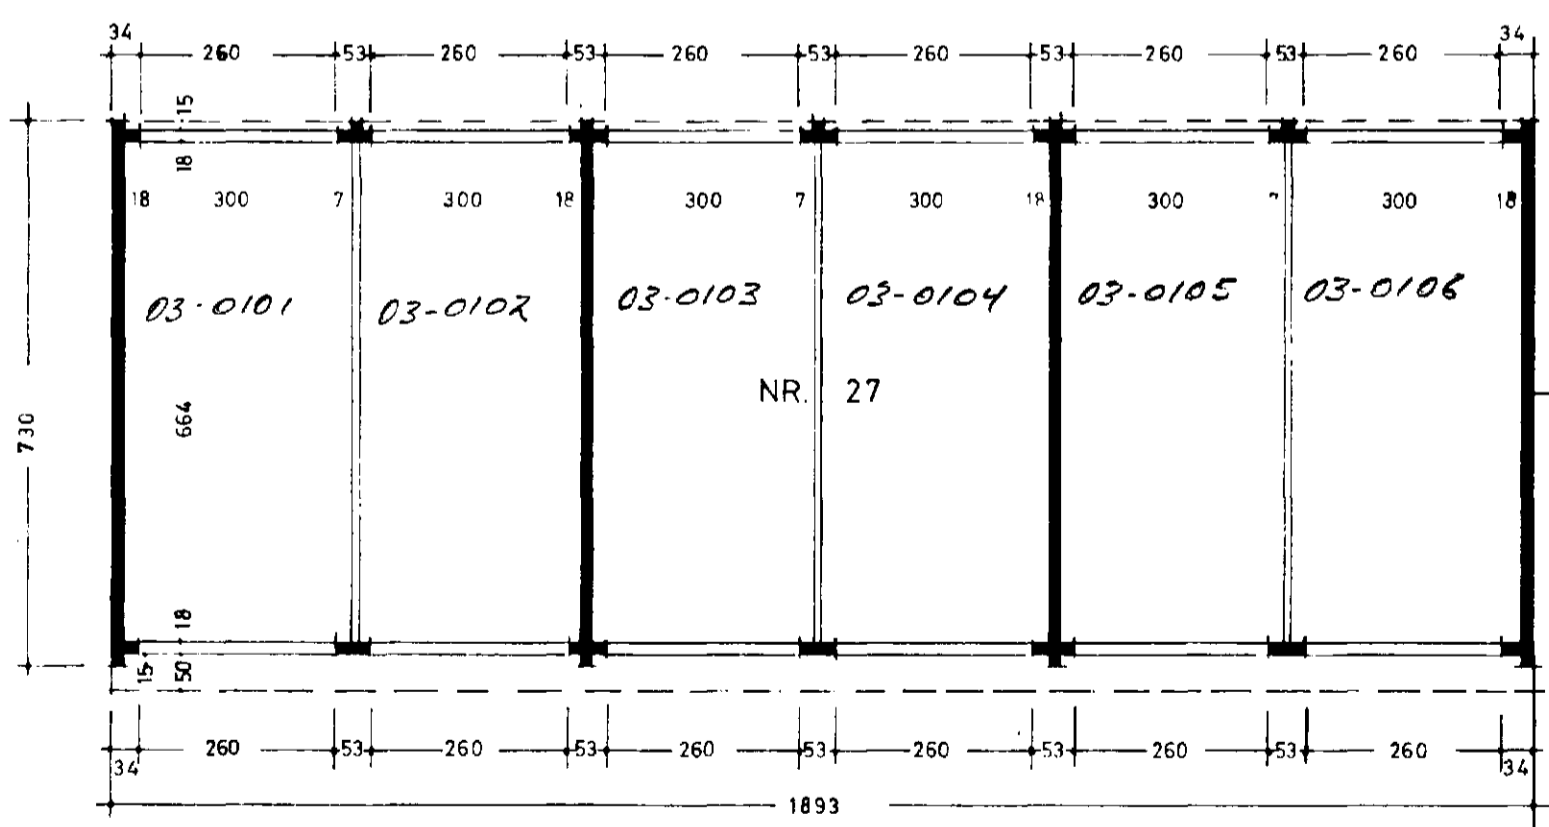

GRUNNMYND

NR 29

04-0101 04-0102

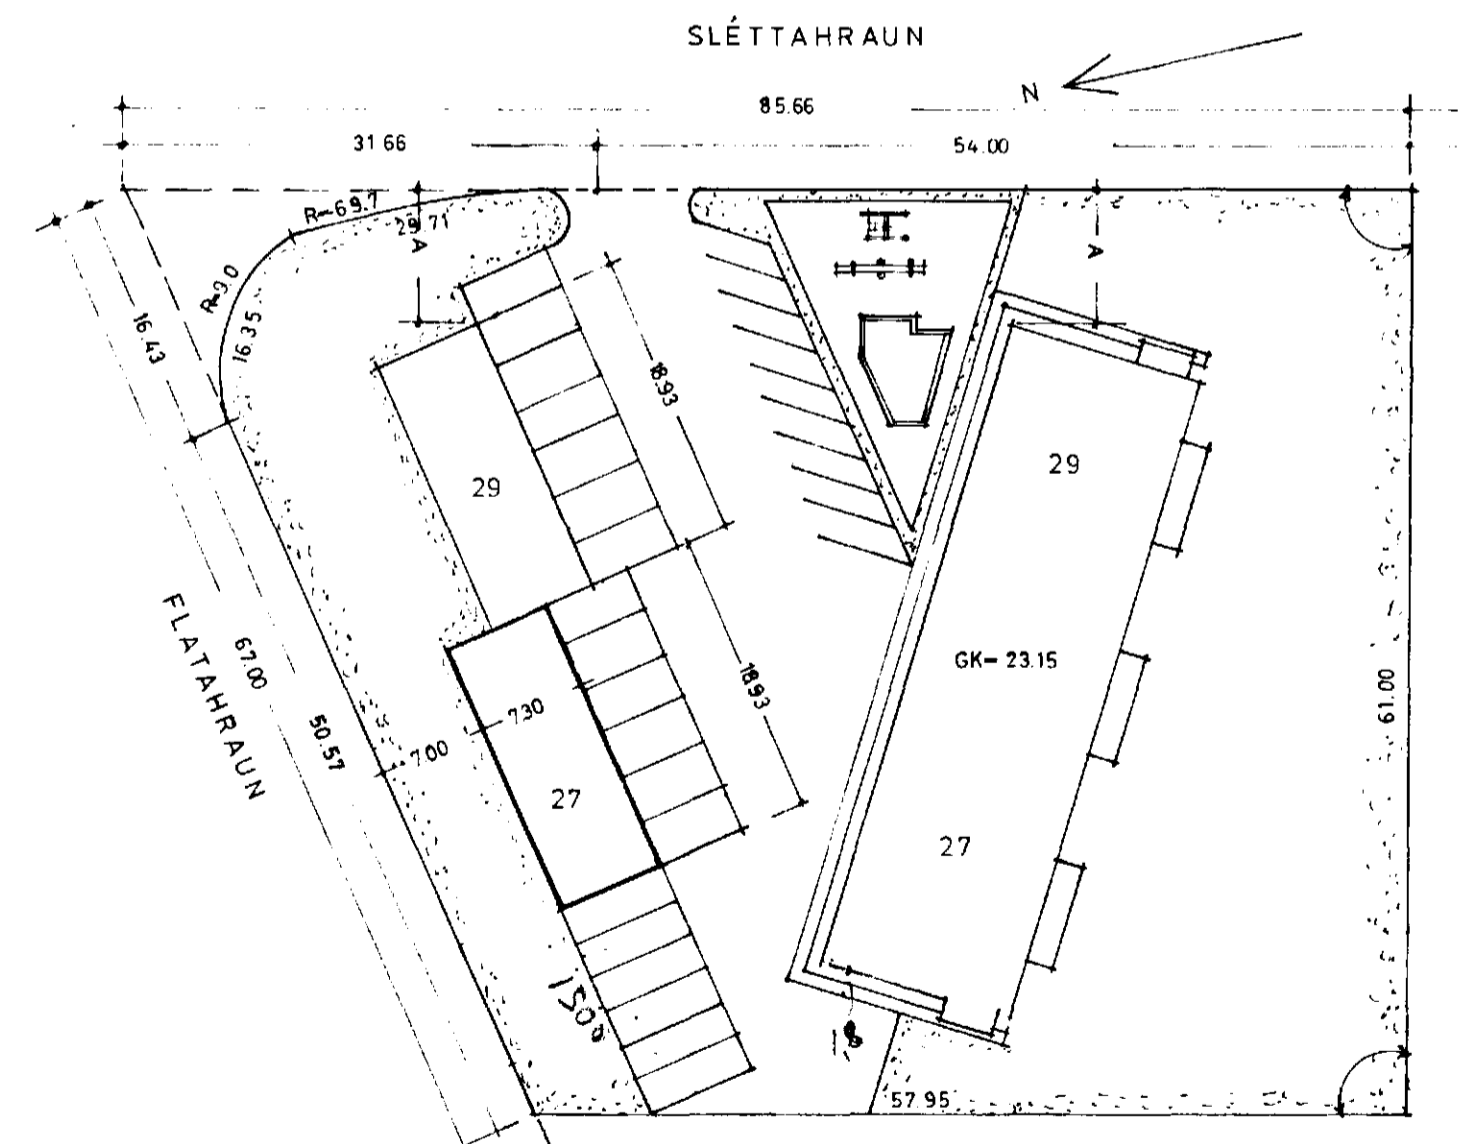

SLÉTTAHRÁUN

85.66

N

54.00

31.66

FLATAHRÁUN

R=69.7

R=20

R=35

29.71

18.93

18.93

100

730

27

27

27

GK=23.15

27

27

57.95

61.00

SVEINBJÖRN SIGURÐSSON TÆKNIFR.		
MIÐVANGI 116		SÍMÍ 52256
		MTFÍ
HAFNARFJÖRÐUR:	MKV.	DAGSETN.
SLÉTTAHRÁUN 27-29	1:100	5.4.76
	1:500	
BILGEYMSLUR		DAGS
FYRIR NR. 27		30.3.76
250- <i>front</i>		
HANNAÐ	DREGIÐ	
<i>Sveinbjörn Sigurðsson</i>	7602-1	