


1. 2. og 3. hæð

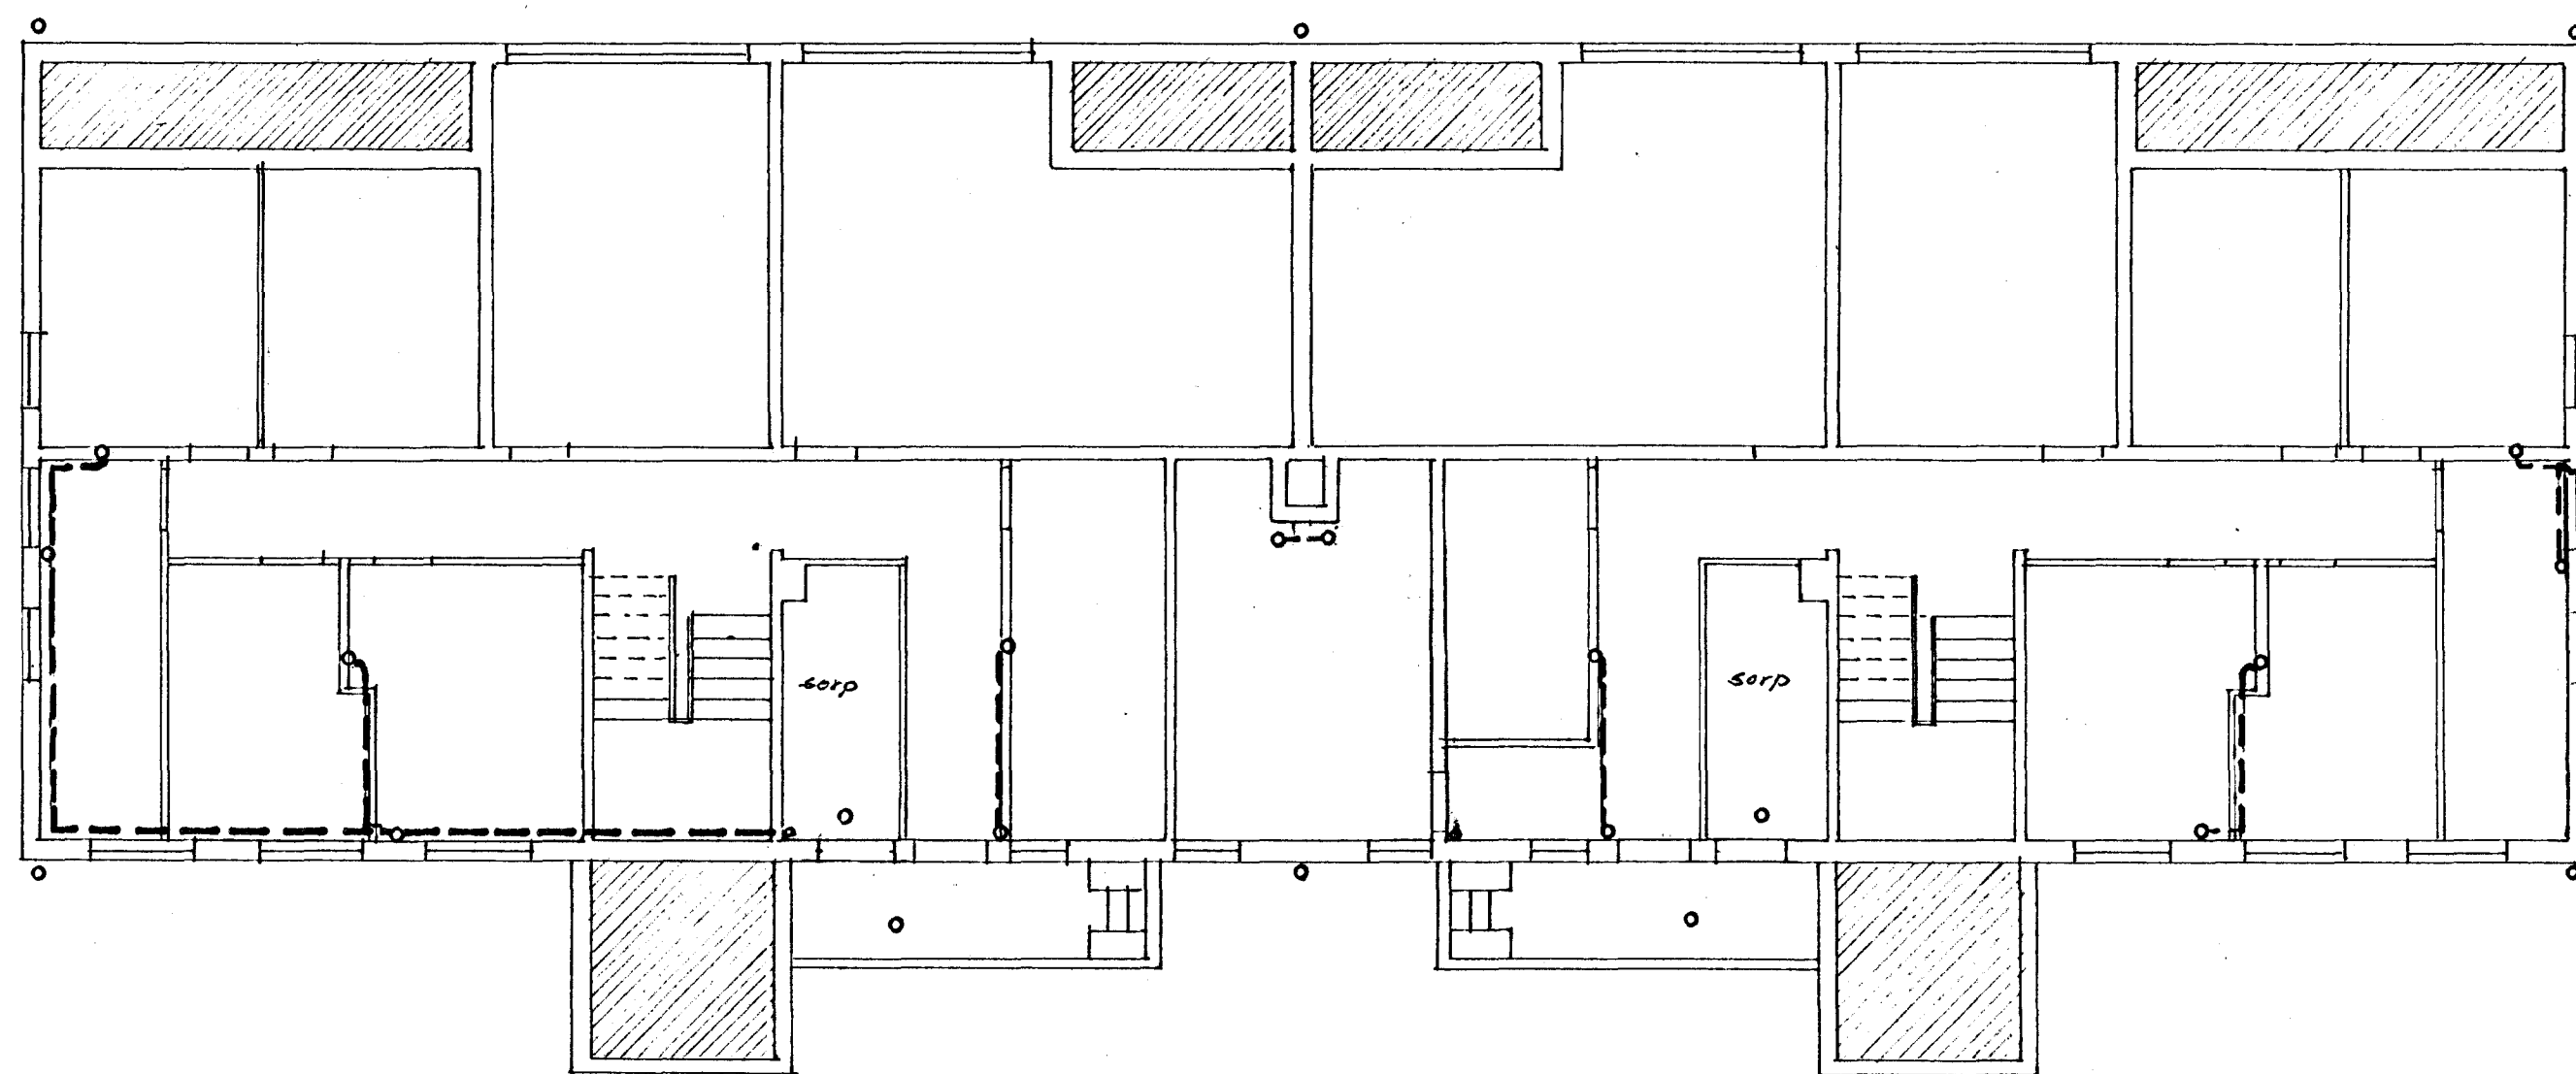

kjallari

----- holraesi, leiðslur við vegg.

Sléttahraun 28-30	M 1:100	Tekn. 27/9-66	27/9-66	27/9-68
Hreinkatilsögn	16-17-2	Brýttl 27/9-67	27/9-67	27/9-68
			Linn Árnadóttir	