


SLÉTTAHRÁUN NR. 32-34 HEIÐNARFIRÐI LAUSLEG TILAGA.

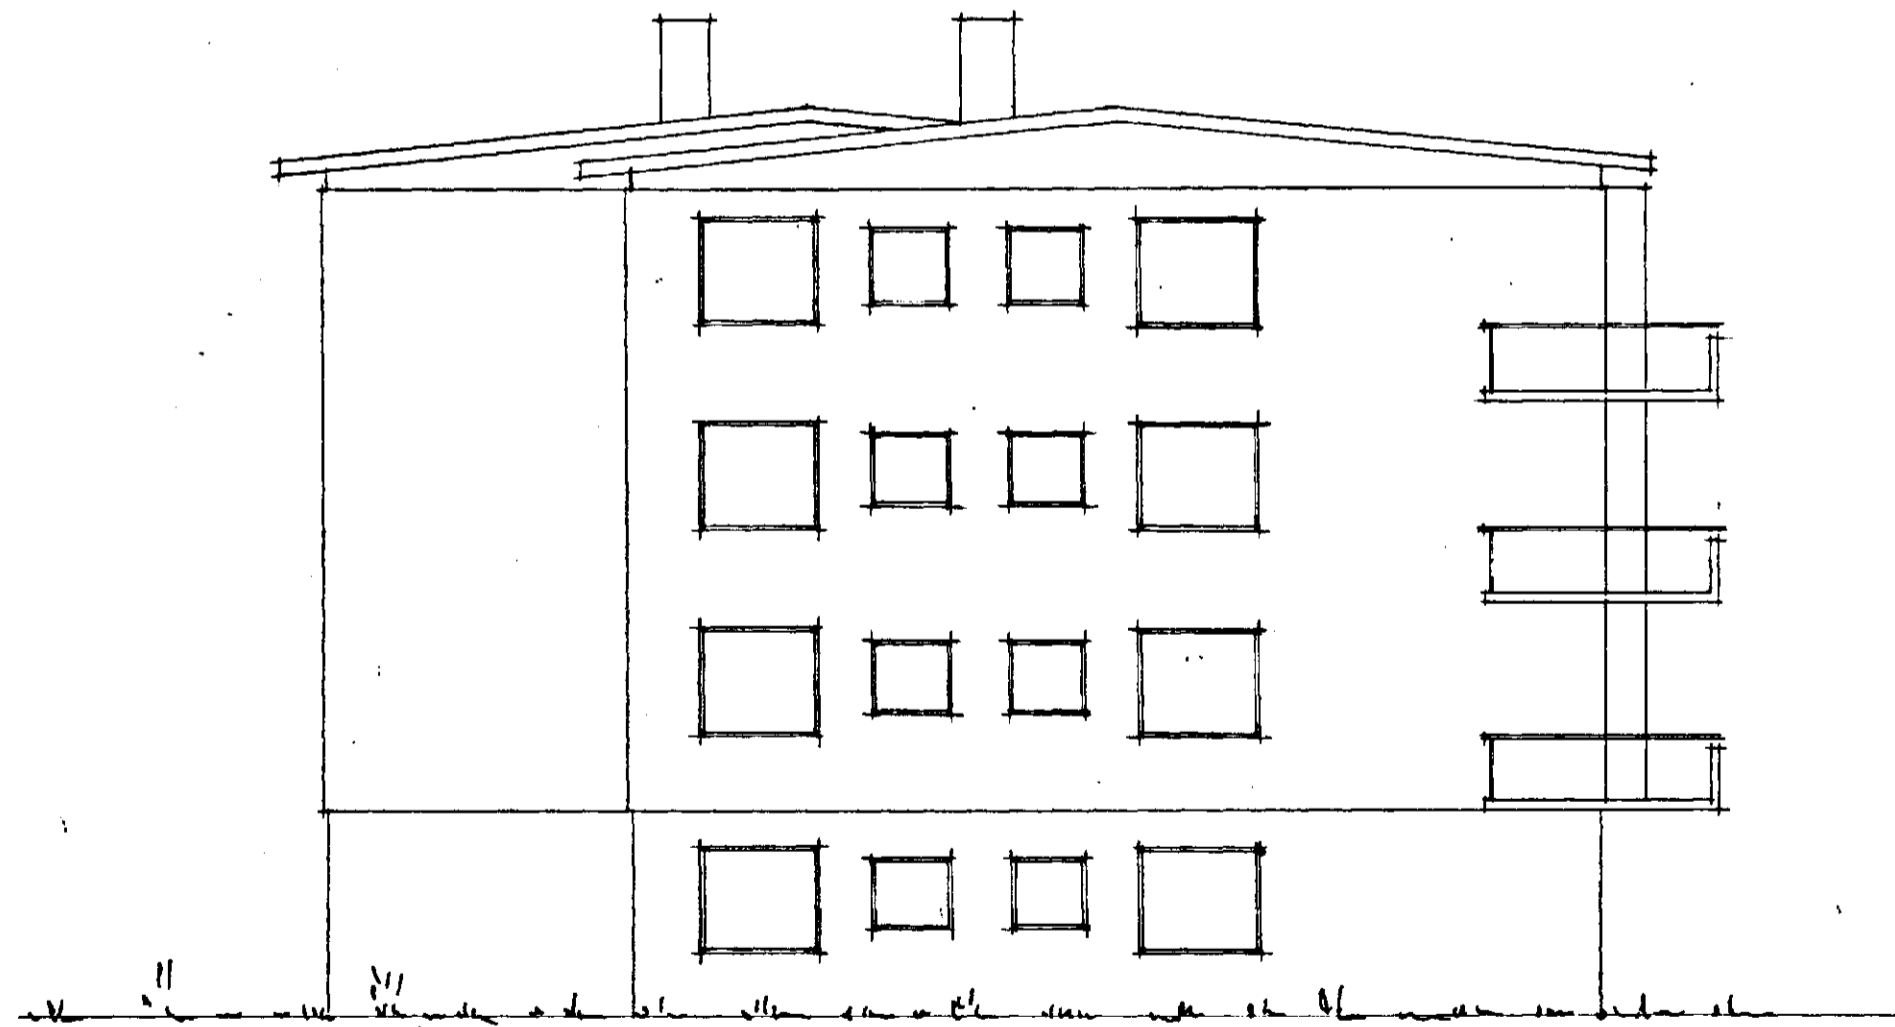


STORD-VESTUR



SUD-AUSTUR

HESTOÐUMYND, M. 1:1000
FLATARMÁL HÚSS

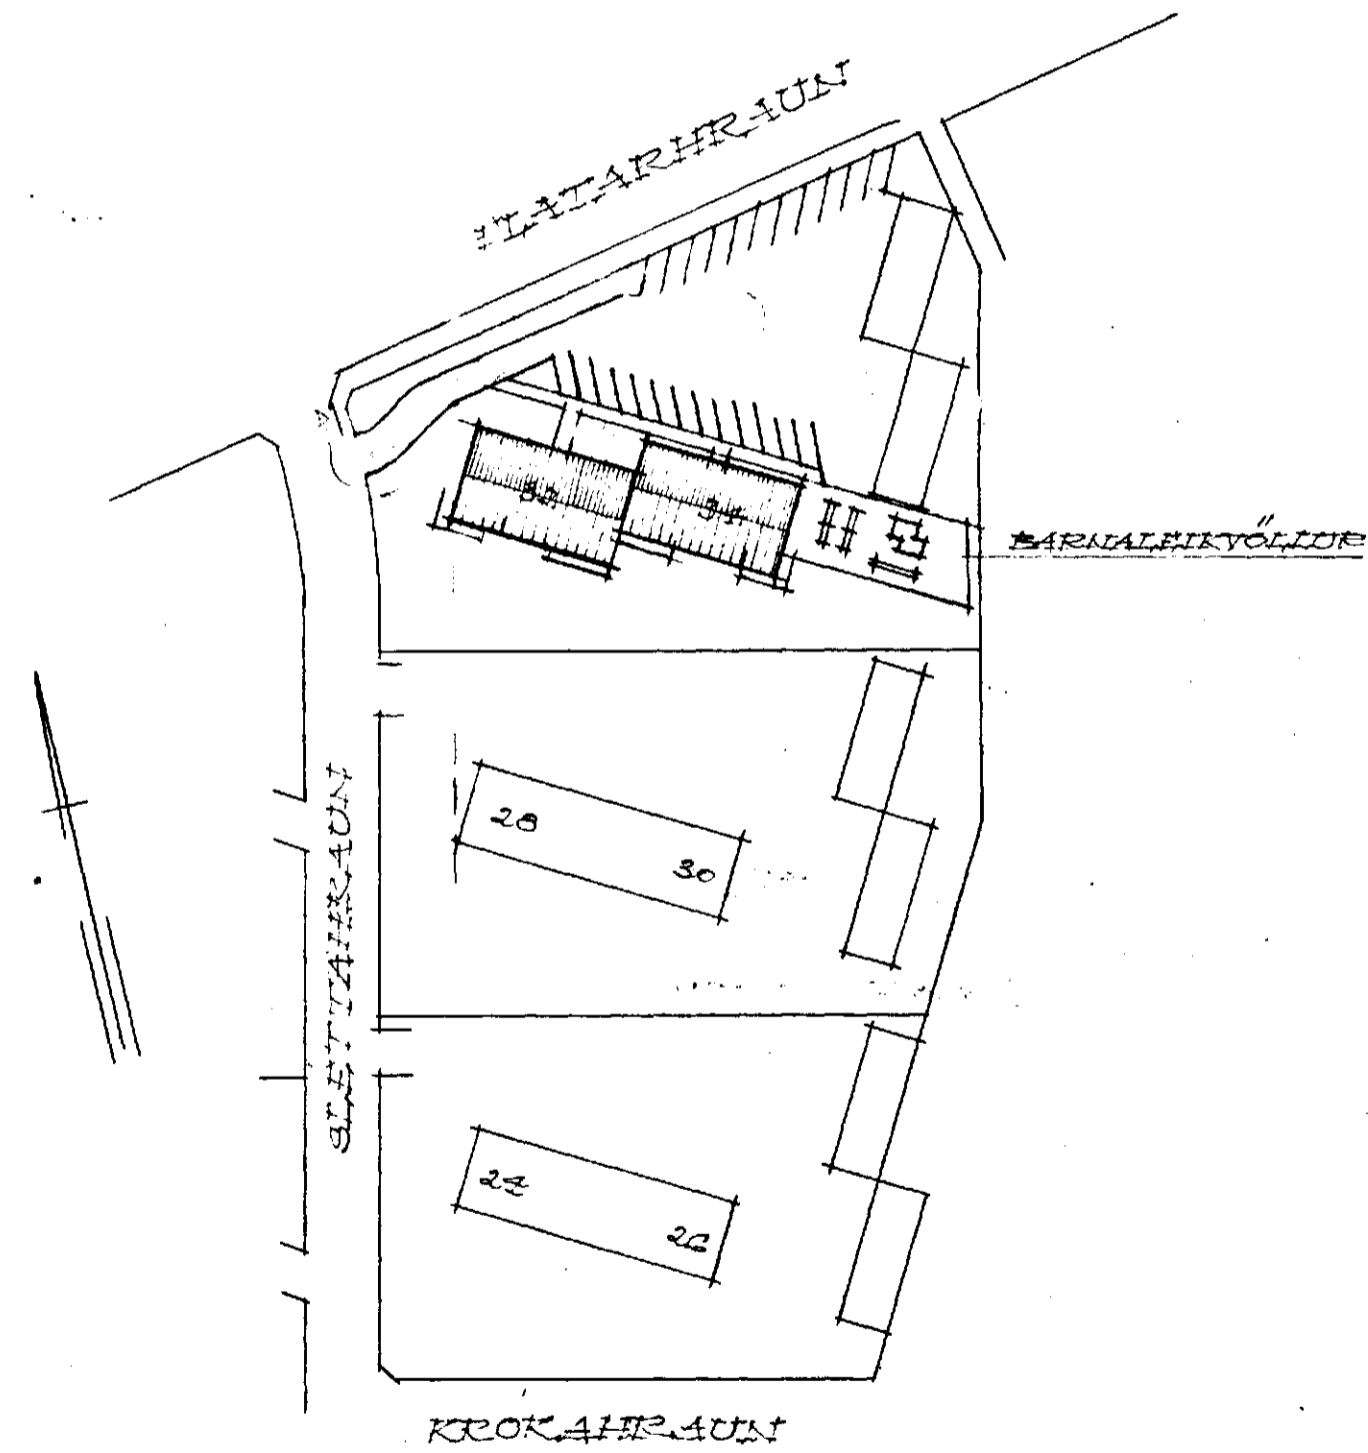

hl. ca 560m²
löt ca 4250m²

VERKEFNI SLÉTTAHRÁUN NR. 32-34	MÁL M 1:100	DAGS.	NR.
TEIKN.	BR.		
SAMP. <i>J. Jartan Sveinsson</i>			
TEIKNISTOFA KJARTANS SVEINSSONAR SKÚLAGOTU 63 SÍMI 16534			