


SUÐ-VESTUR

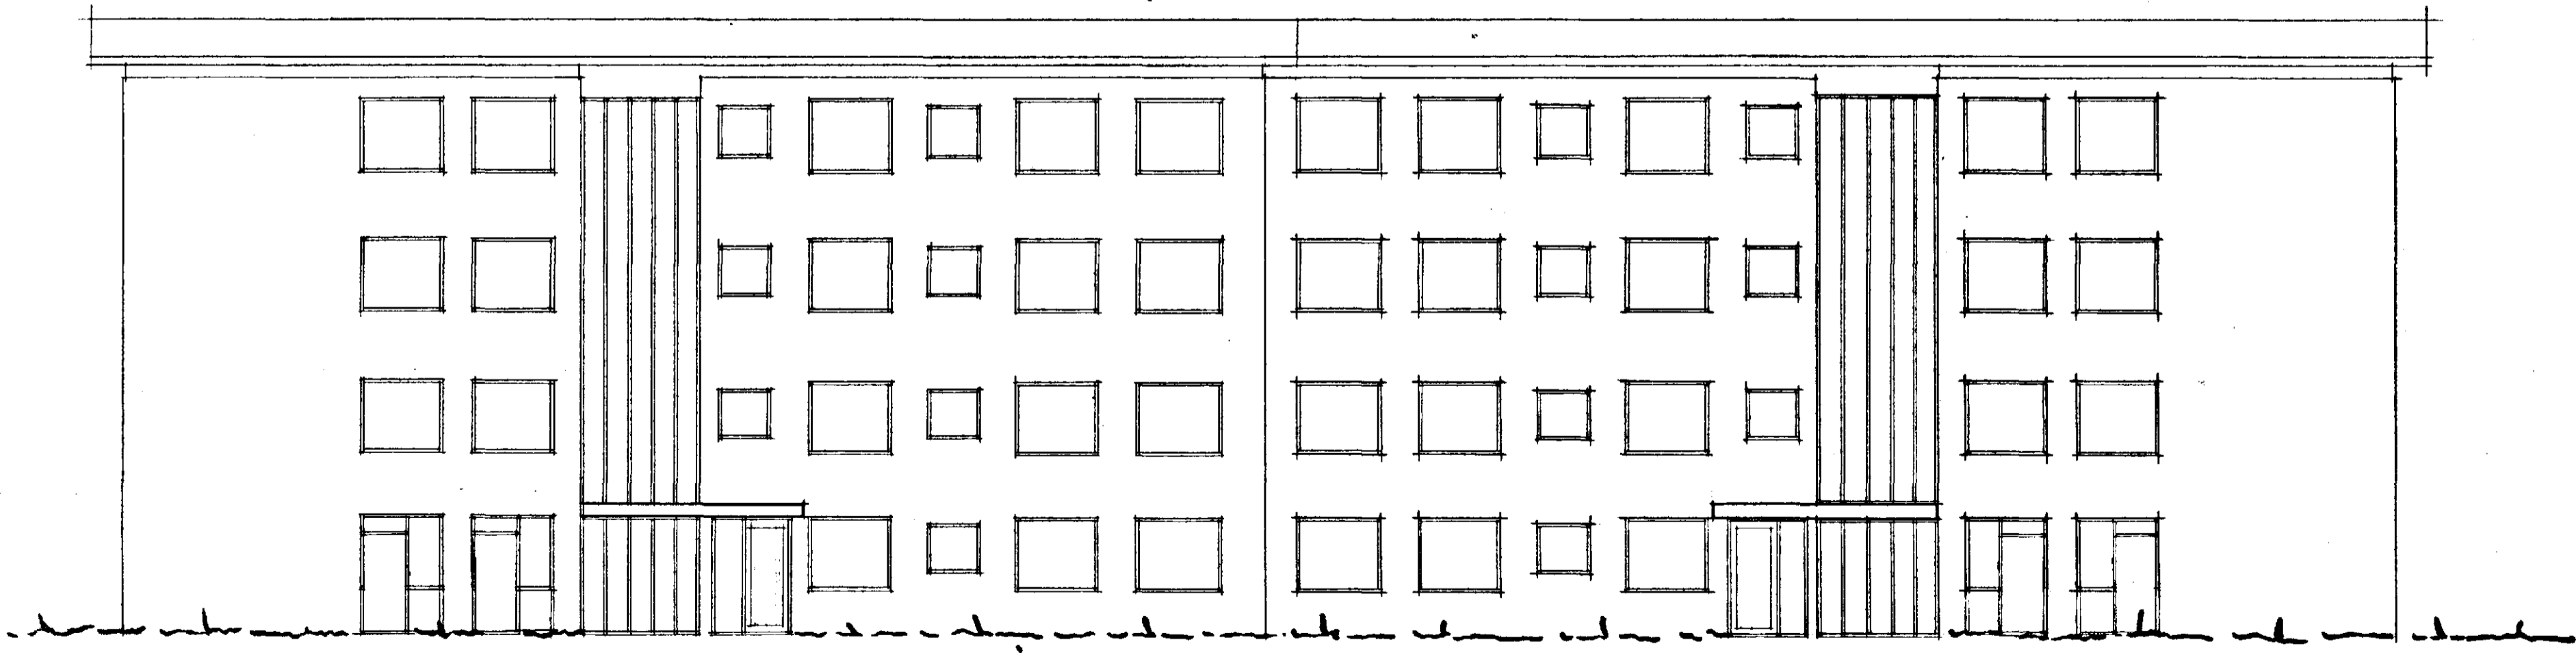

SUÐ-OSTUR

VERKEFNI	MÁL	DAGS.	NR.
	TEIKN.	BR.	
	SAMD. <i>J. Jartans Sveinsson</i>		
TEIKNISTOFA KJARTANS SVEINSSONAR SKÚLAGOTU 63 SÍMI 16534			