



VESTUR

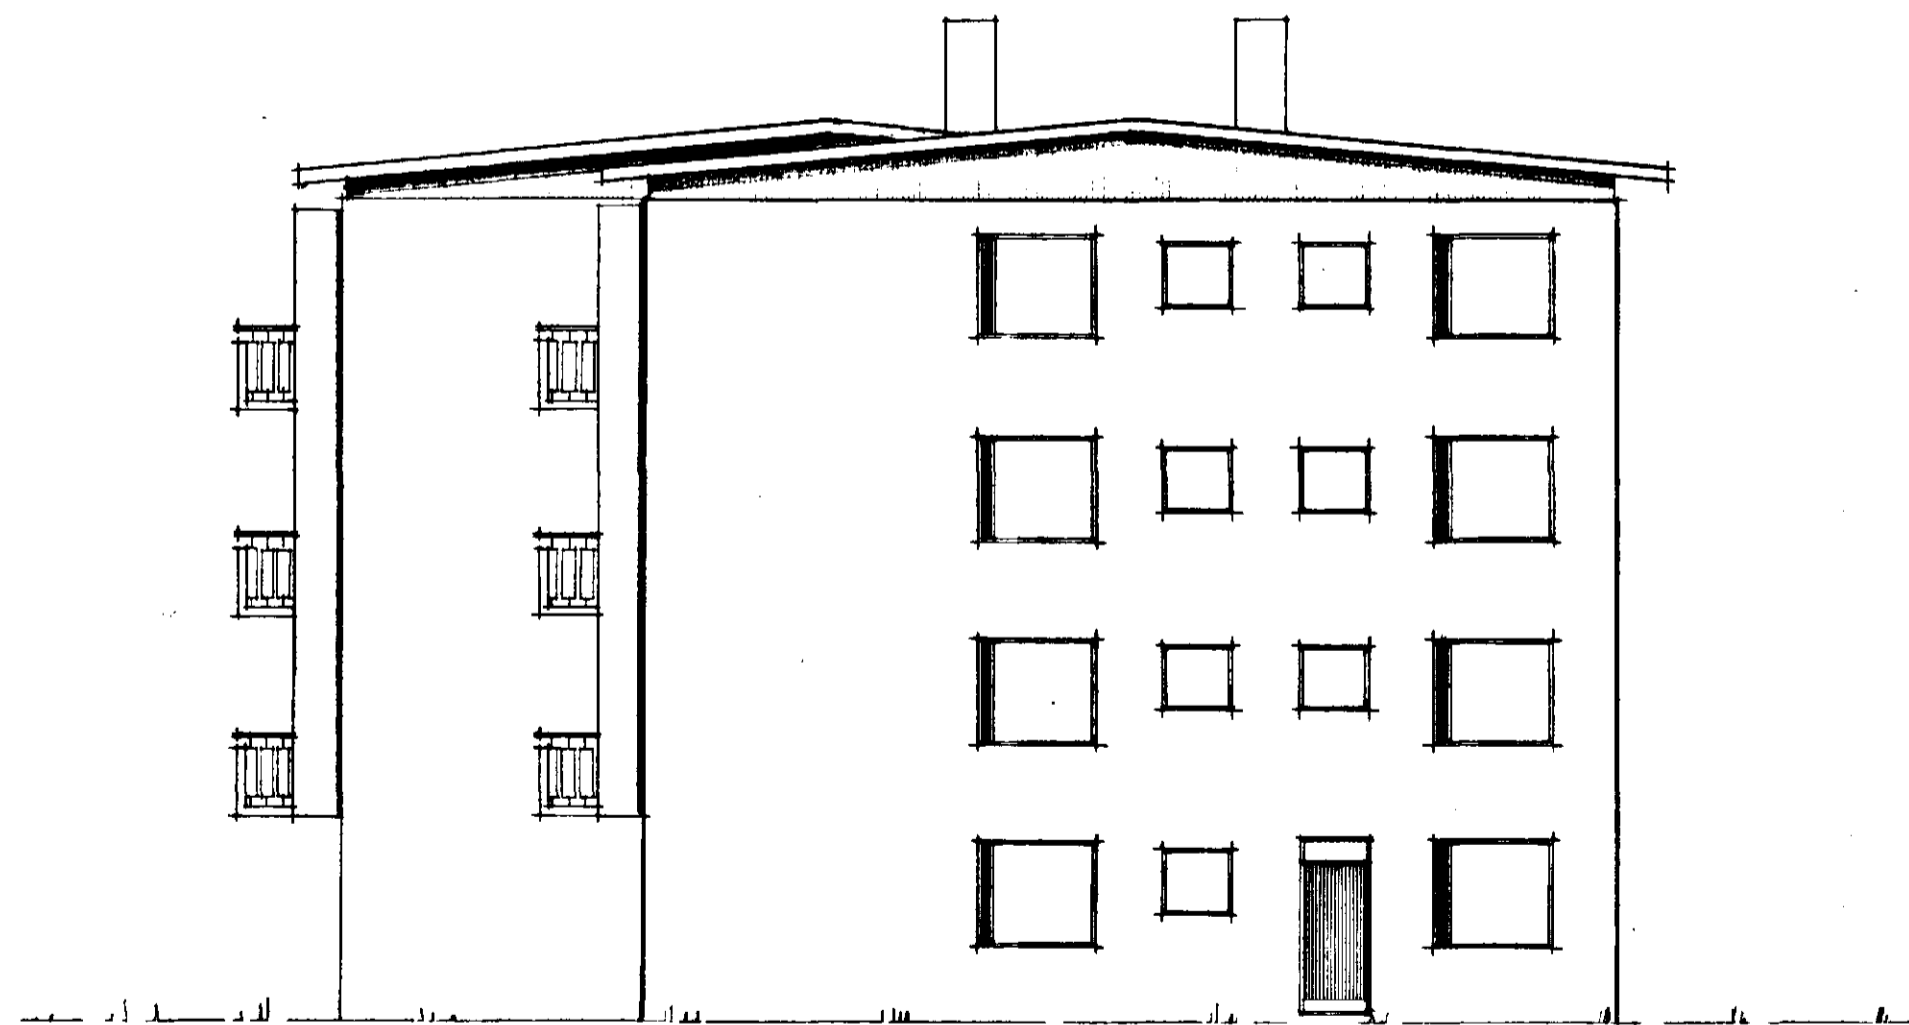

AUSTUR

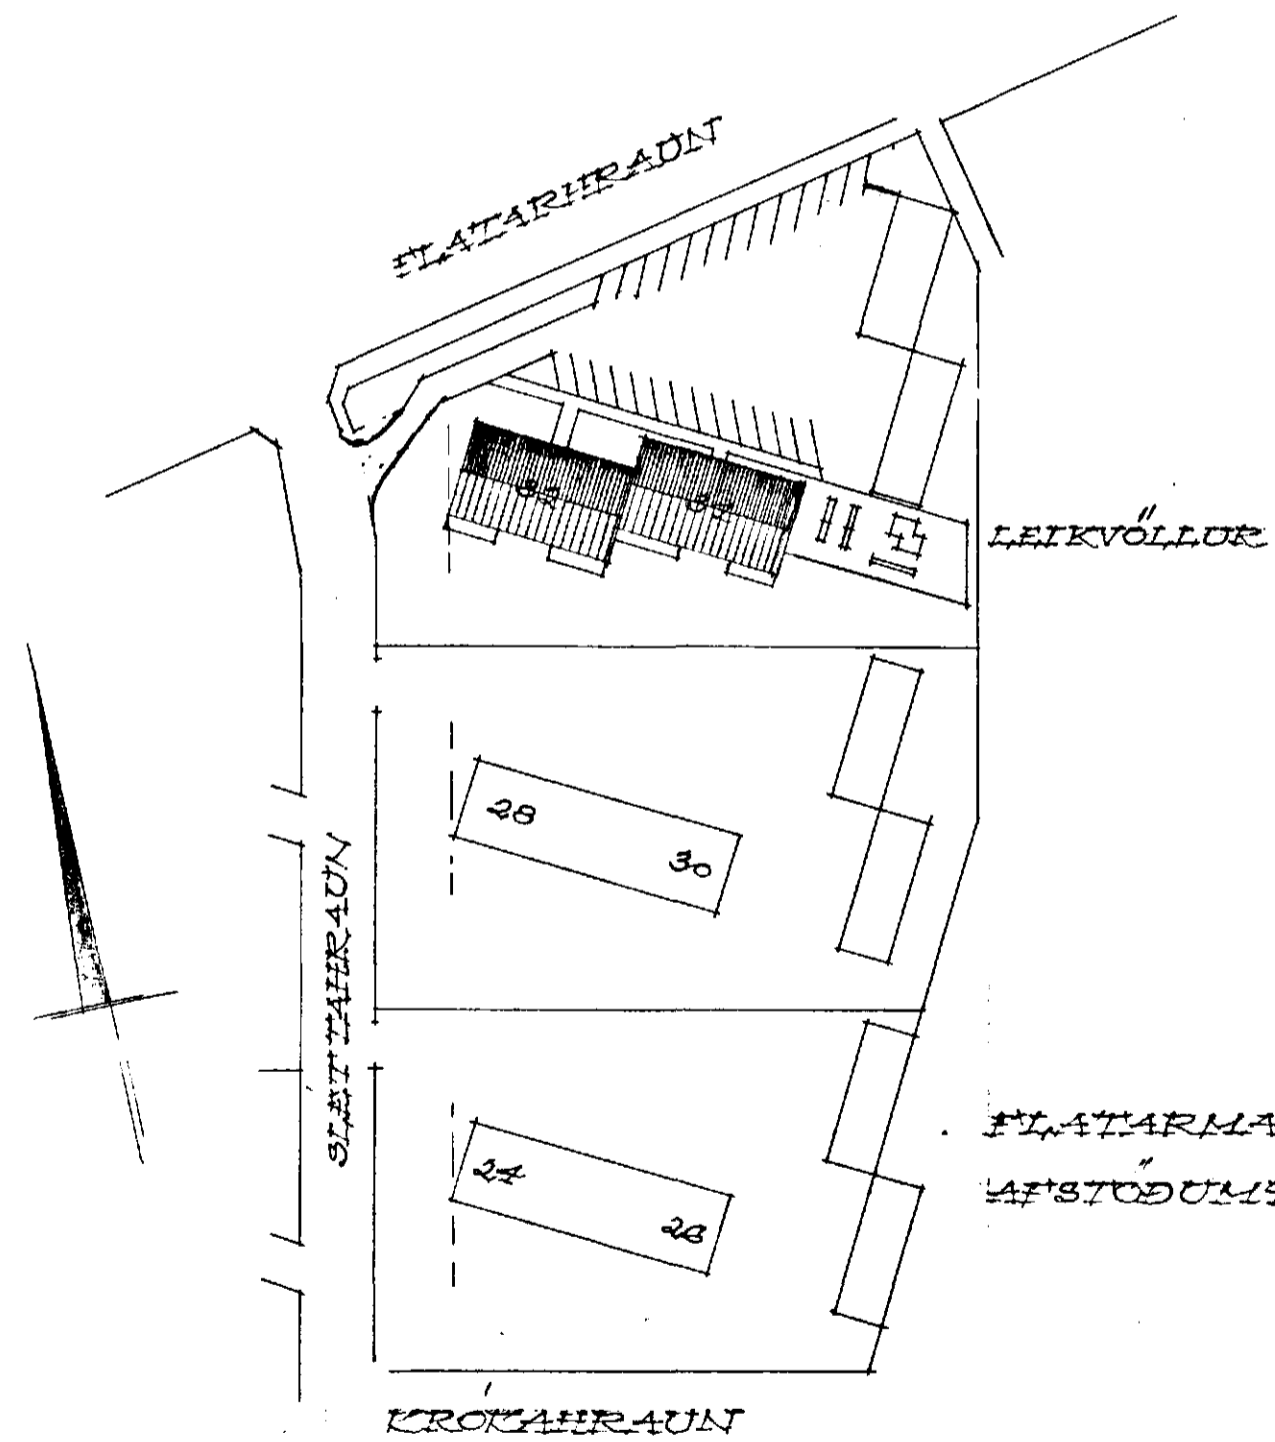

FLATARMÁL HÚSA 563.72 M.²
AFSTÖÐUMÁÐND M. 1:1000

VERKEFNI	MÁL	DAGS.	NR.
SLÉTTAHRÁUN NR. 32-34	1:100-1:1000	NOV. 67	
FLAÐNARFIRÐI	TEIKN.	BR.	
	SAMP.	Jóhann Sveinsson	
TEIKNISTOFA KJARTANS SVEINSSONAR SKÚLAGOTU 63 SÍMI 16534			