

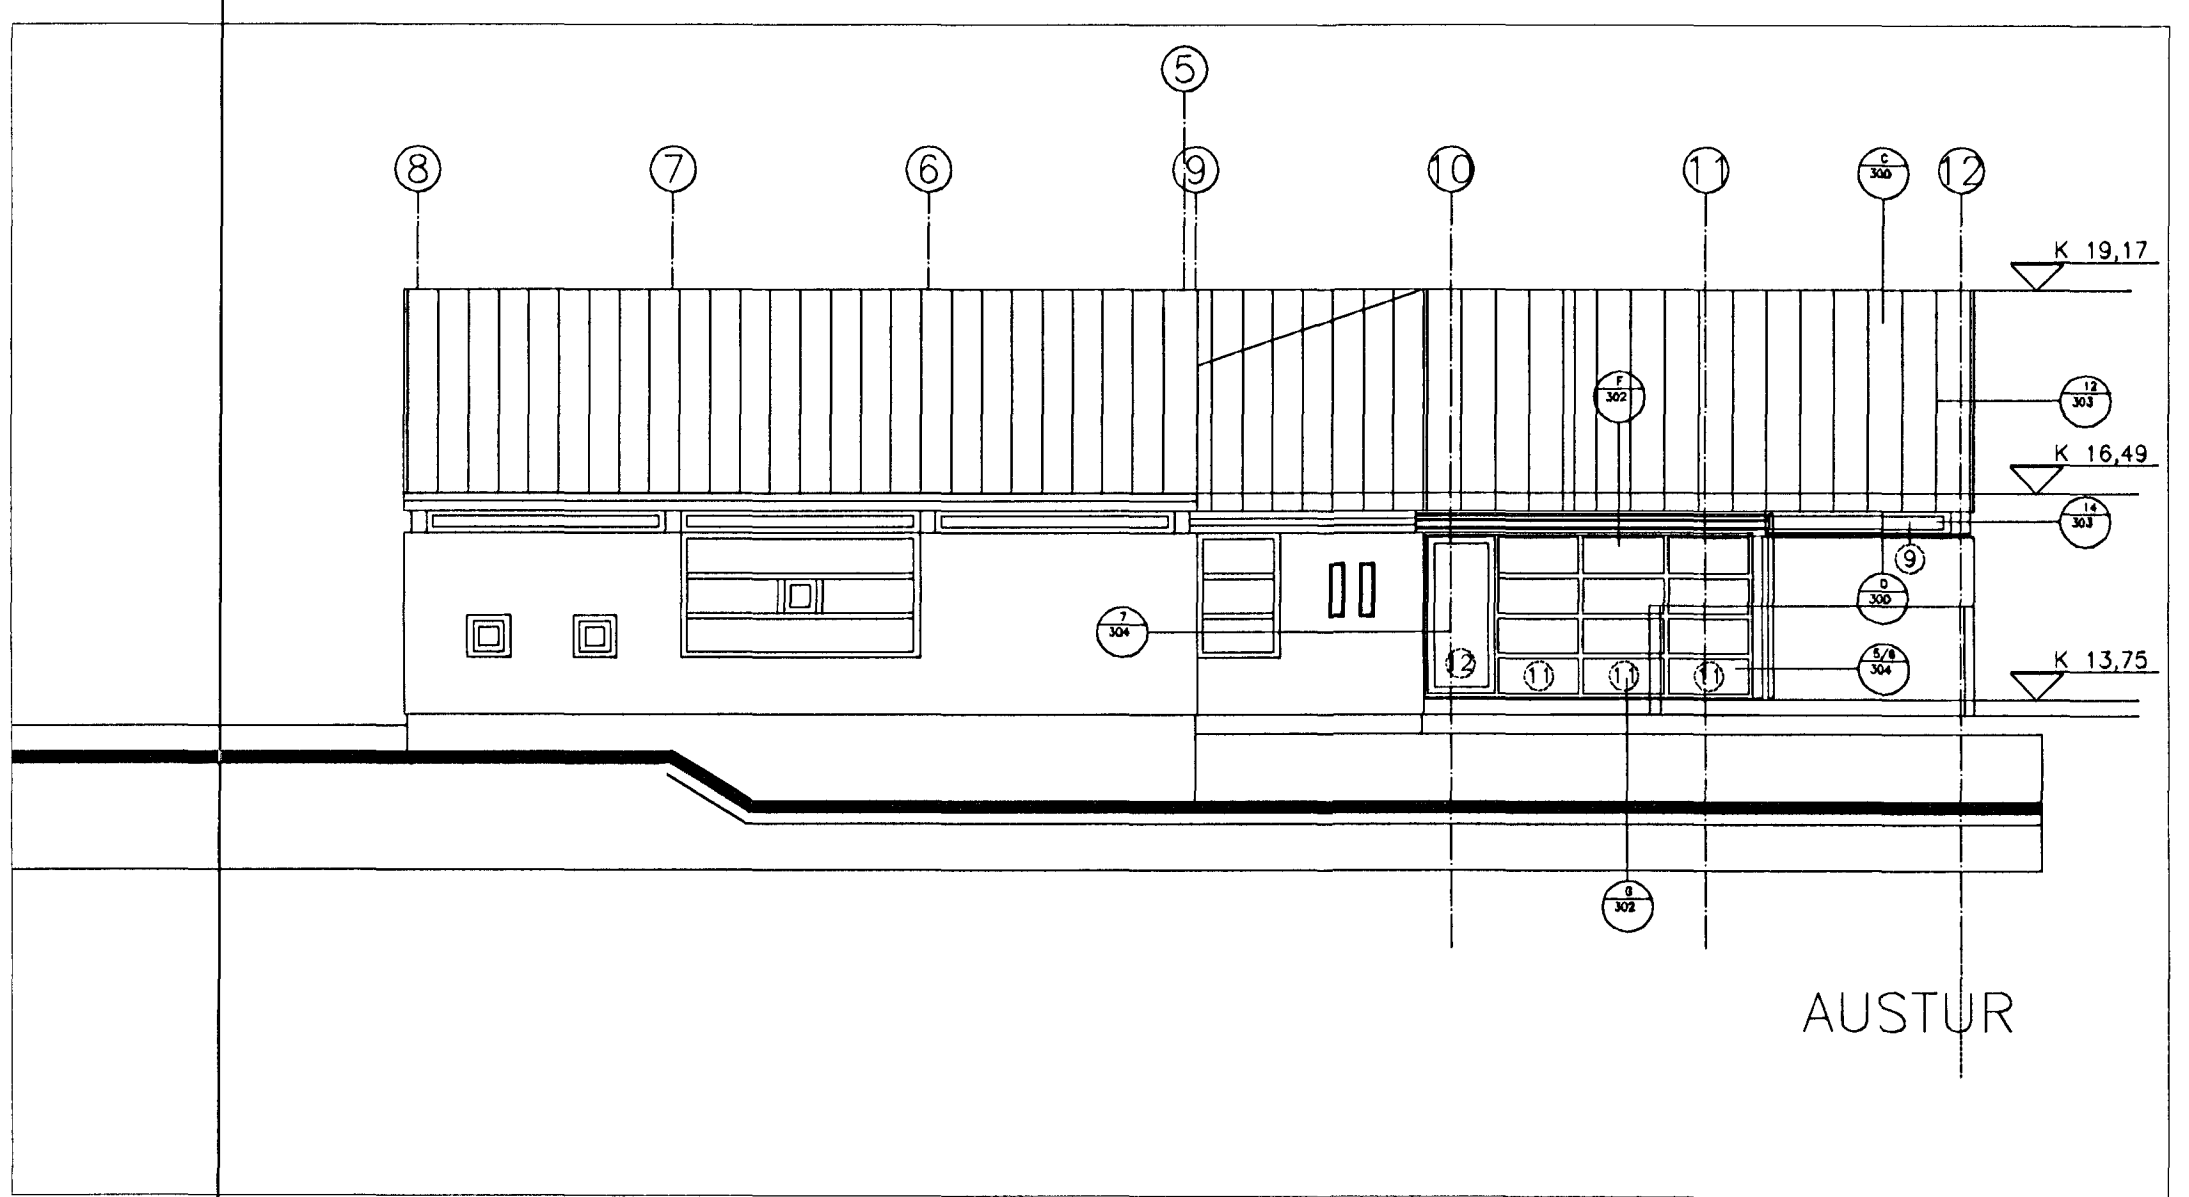
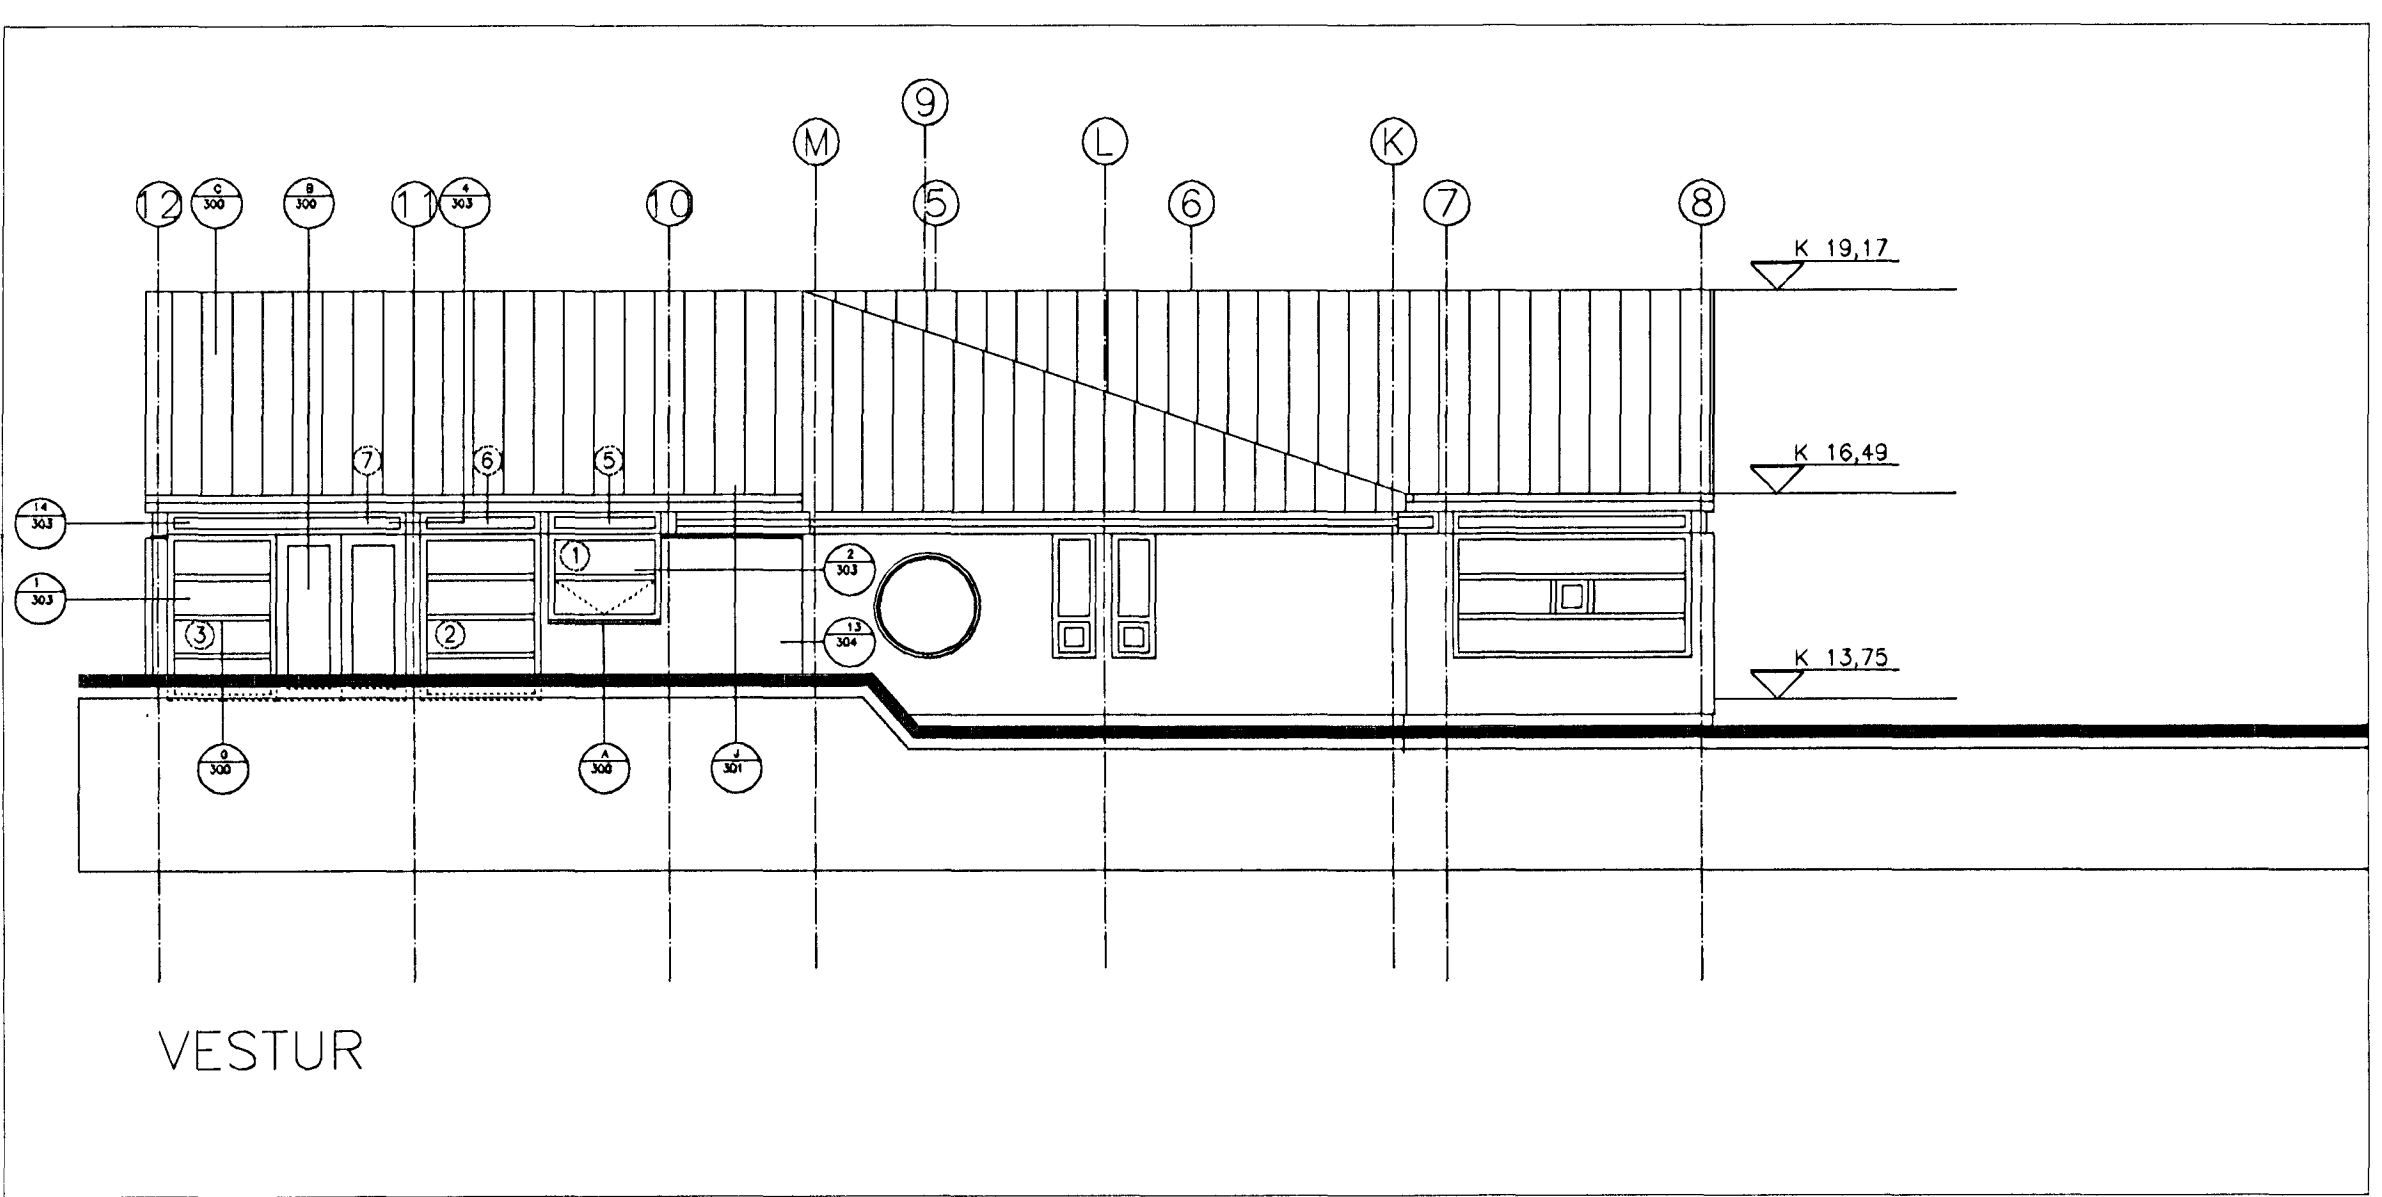
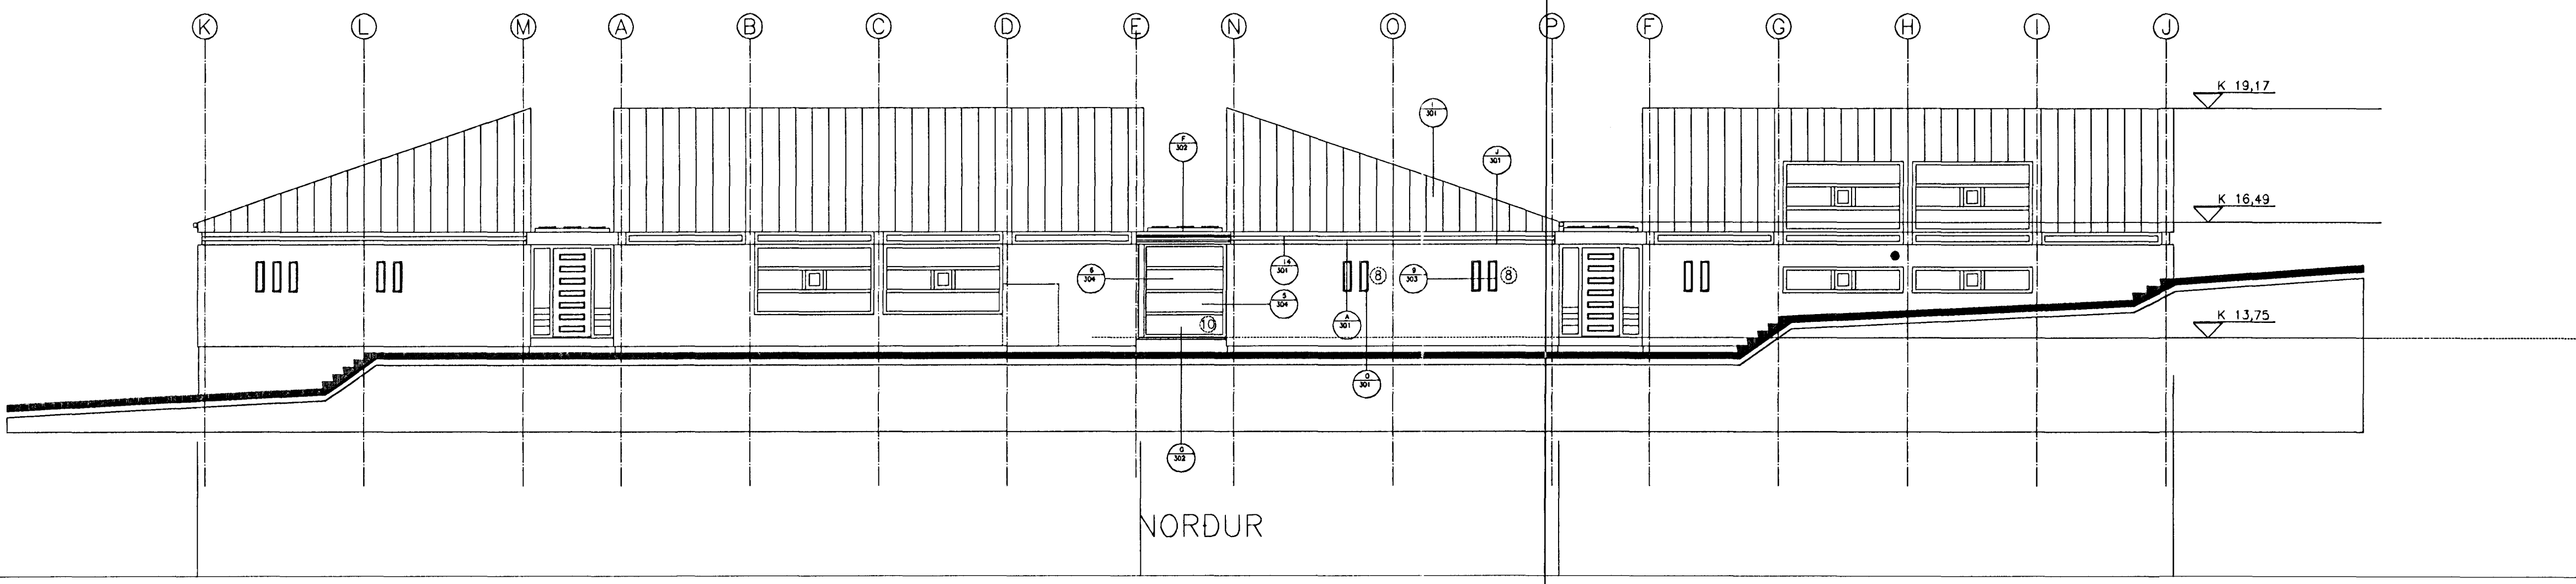


Sambykkt datt  
27 JAN. 2003  
Byggingakvæðing í Hafnarfirdi  
Erlingur Halldórsson  
Pú. Afs. 6

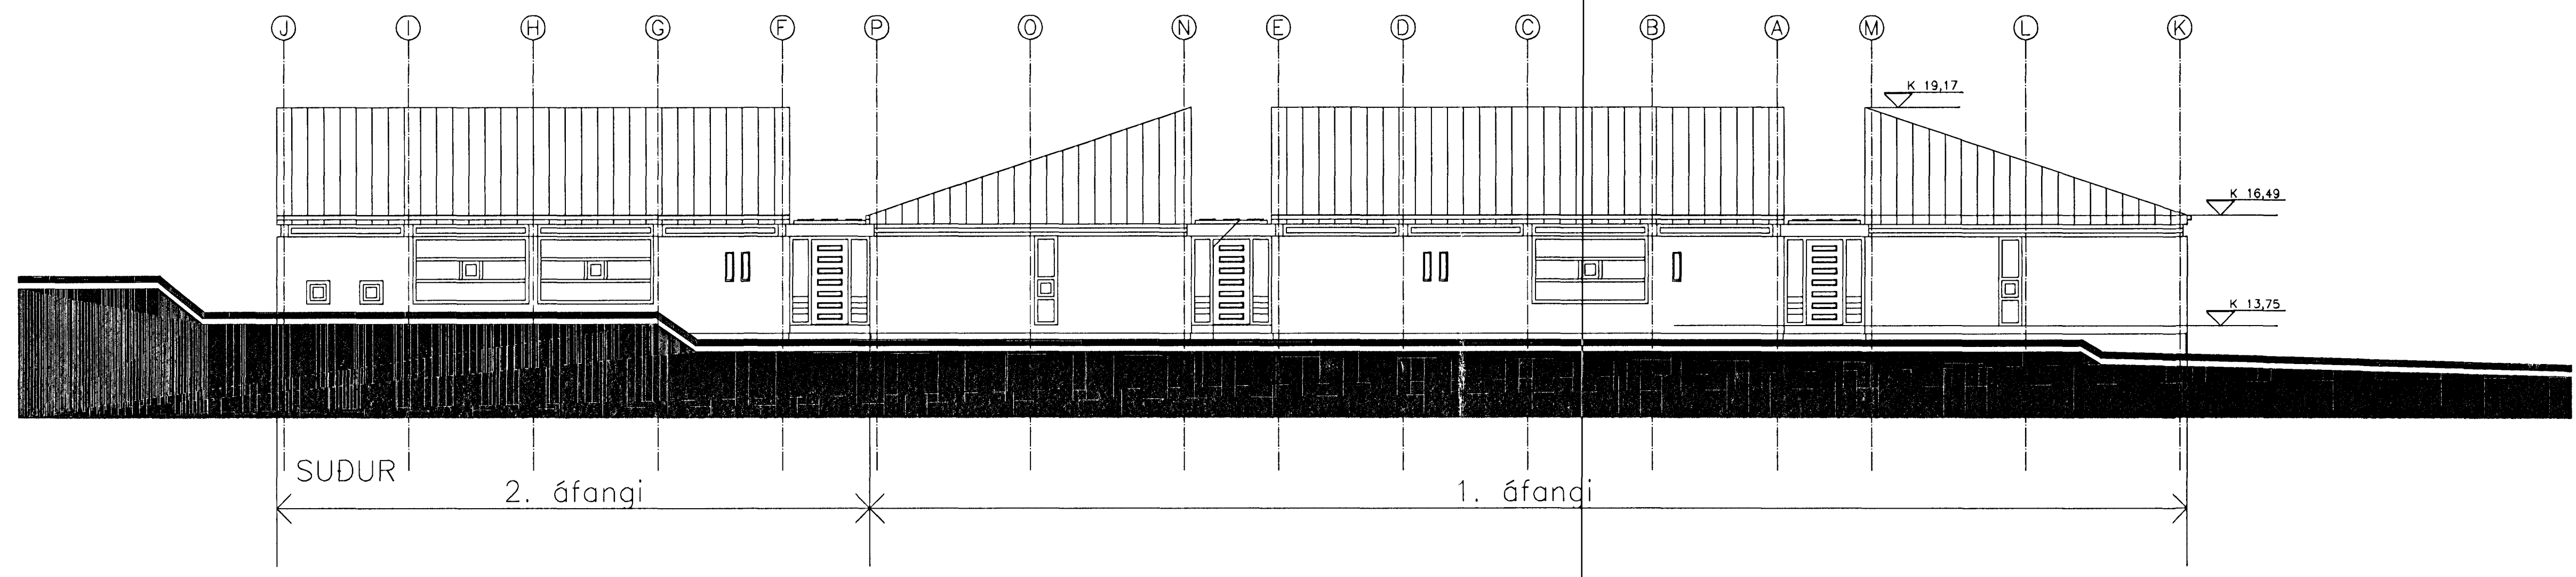

C:  
B:  
A:  
BREYTINGAR: DAGS:

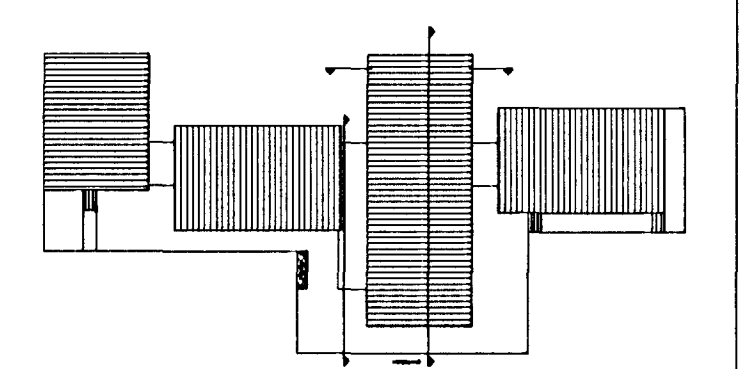

LEIKSKÓLINN SMÁRALUNÐUR SMÁRABARDI 1  
HAFNARFIRÐI  
ADALTEIKNINGAR  
VERK: SMAR 0116  
KVARDI: 1:100  
DAGS: 06.07.2002  
TEIKN: JPP/GAH  
SKRÁ: LEIKSKÓLI. DWG

**ÚTI INNI**

**ARKITEKTAR**

ÞINGHOLTSTRÉTI 27 101 REYKJAVÍK  
SÍMAR 552 7660 & 562 7660 FAX 552 7661  
NETFANG uti.inni@centrum.is  
VEFFANG www.centrum.is/uti.inni  
BALDUR O. SVAVARSSON ARKITEKTAR FAI  
120357-5149  
JÓN ÞÓR ÞÓRVALDSSON ARKITEKTAR FAI  
021256-7579

Stökkvilið höfuðborgarsvæðisins he  
19/12 02  
D. Jón