



SMÁRAHVAMMUR 14.

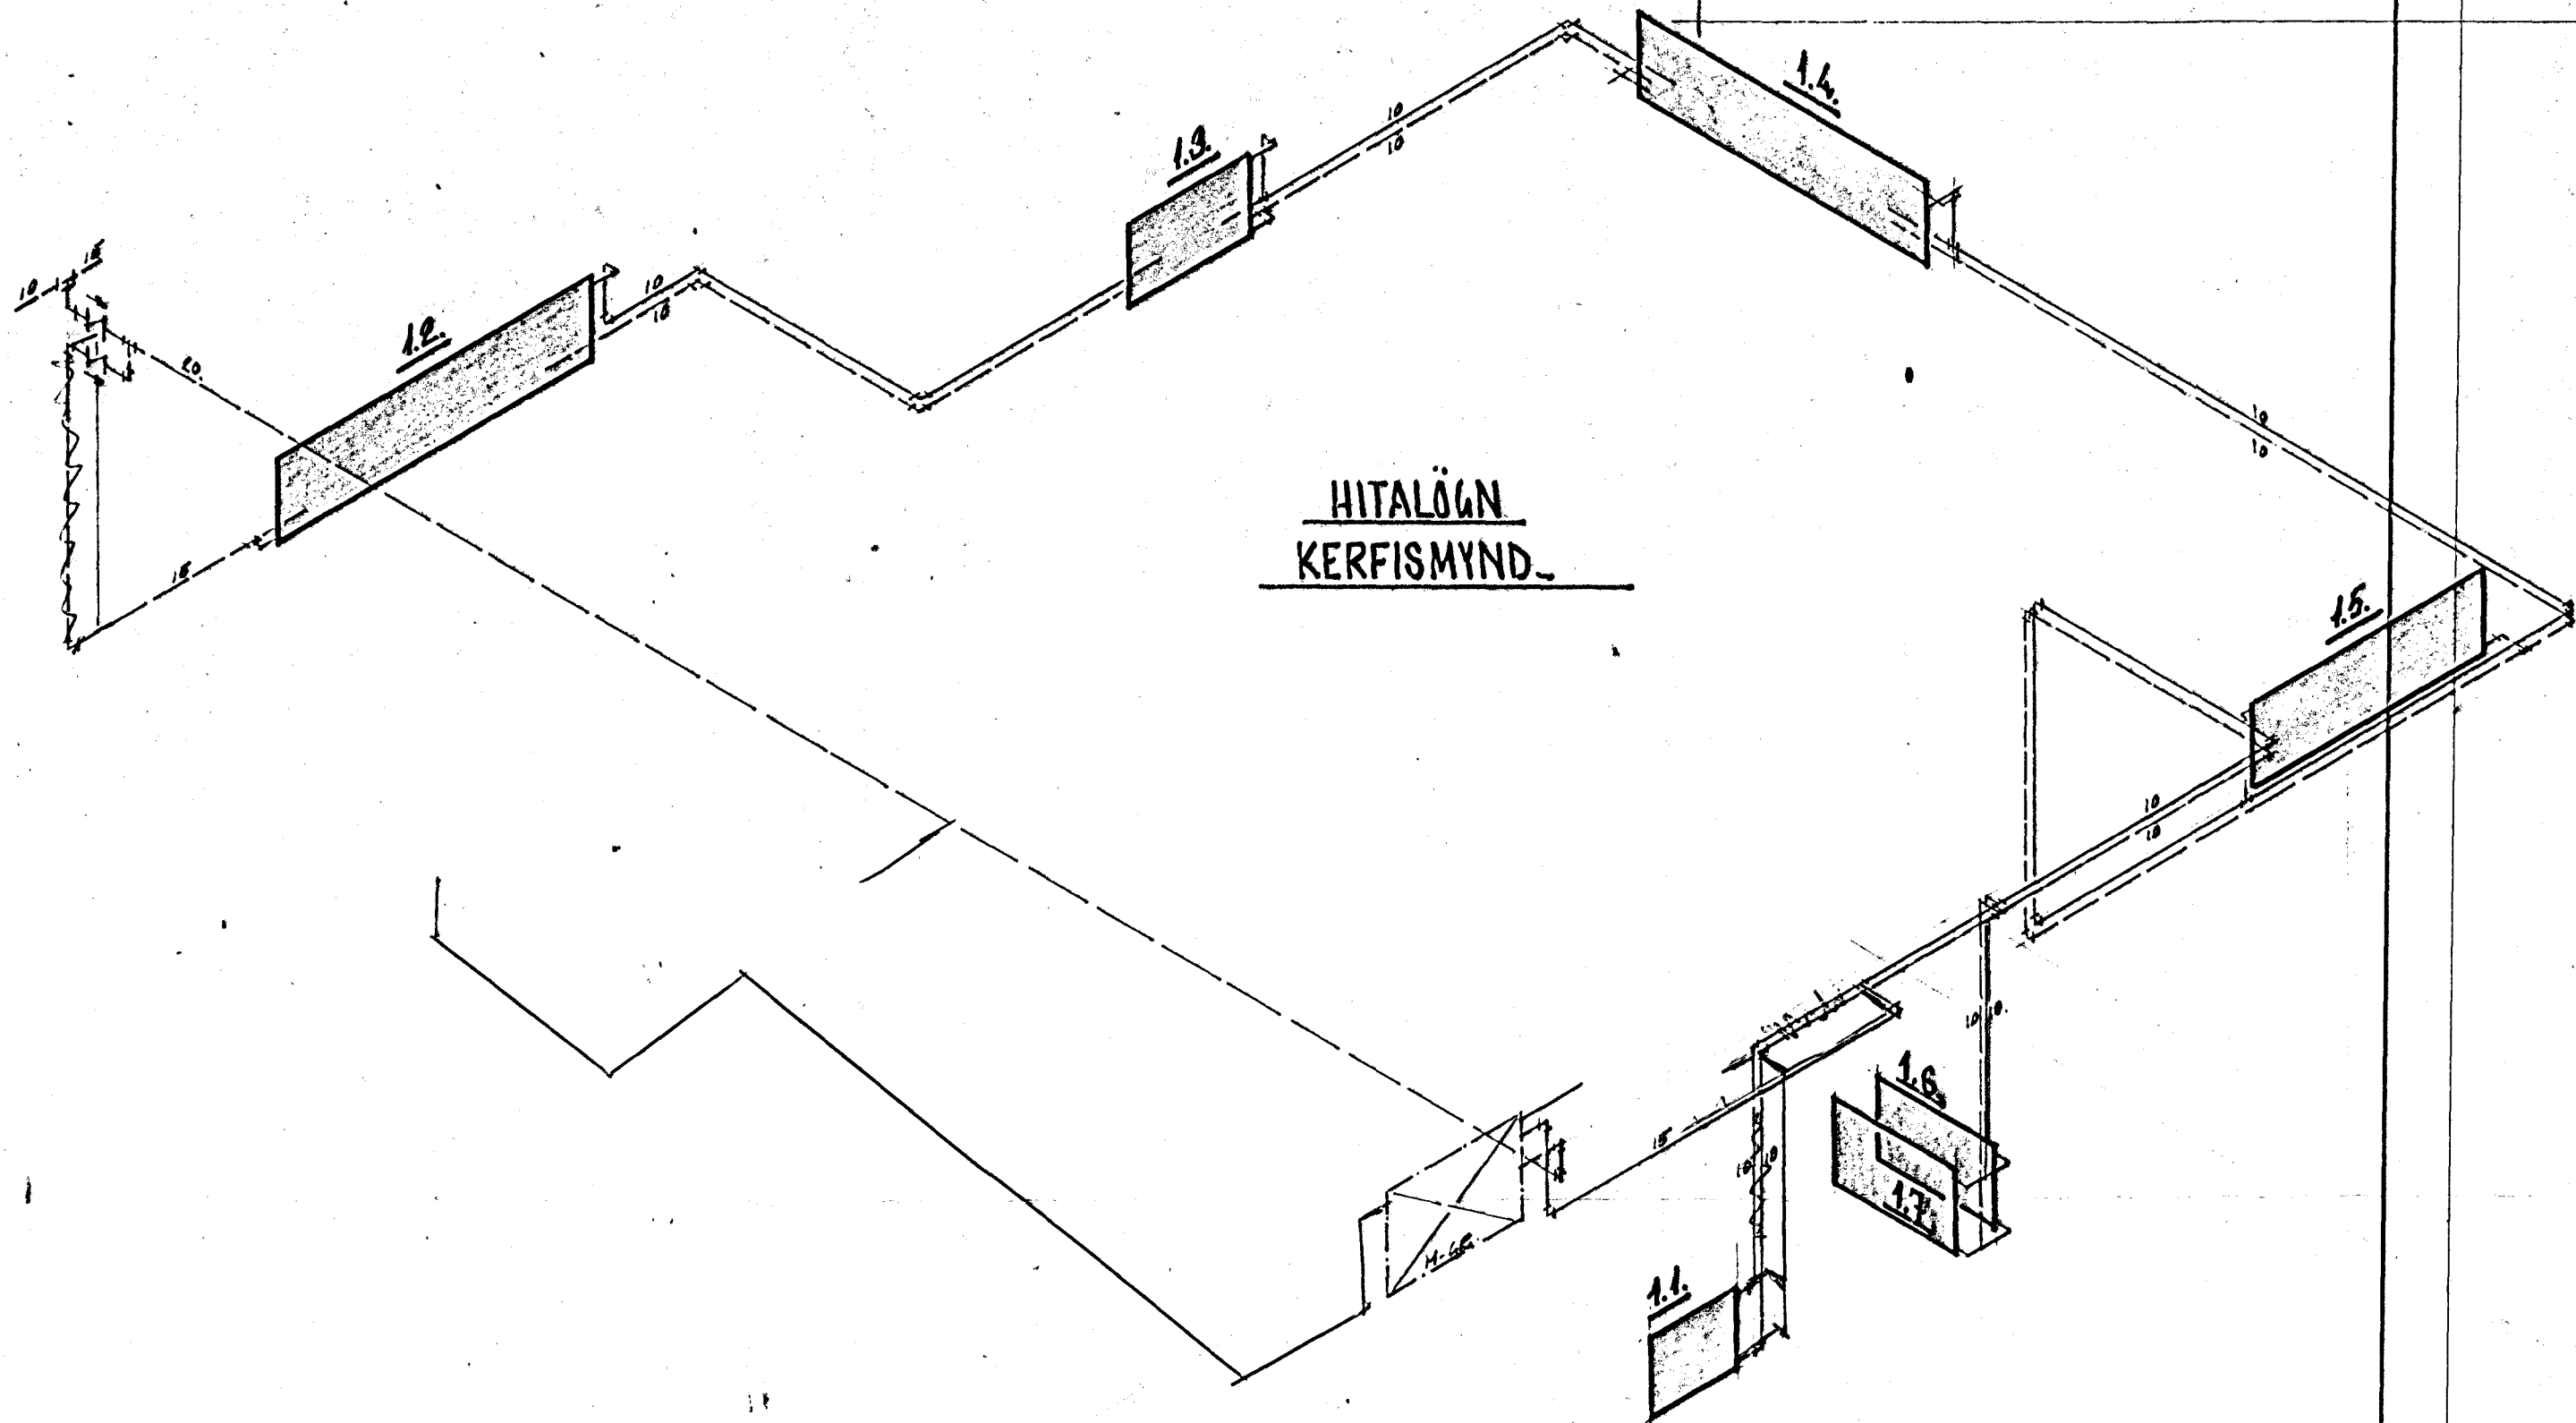


HITALÖGN
KERFISMYND.

NEYZLUVATN
KERFISMYND.

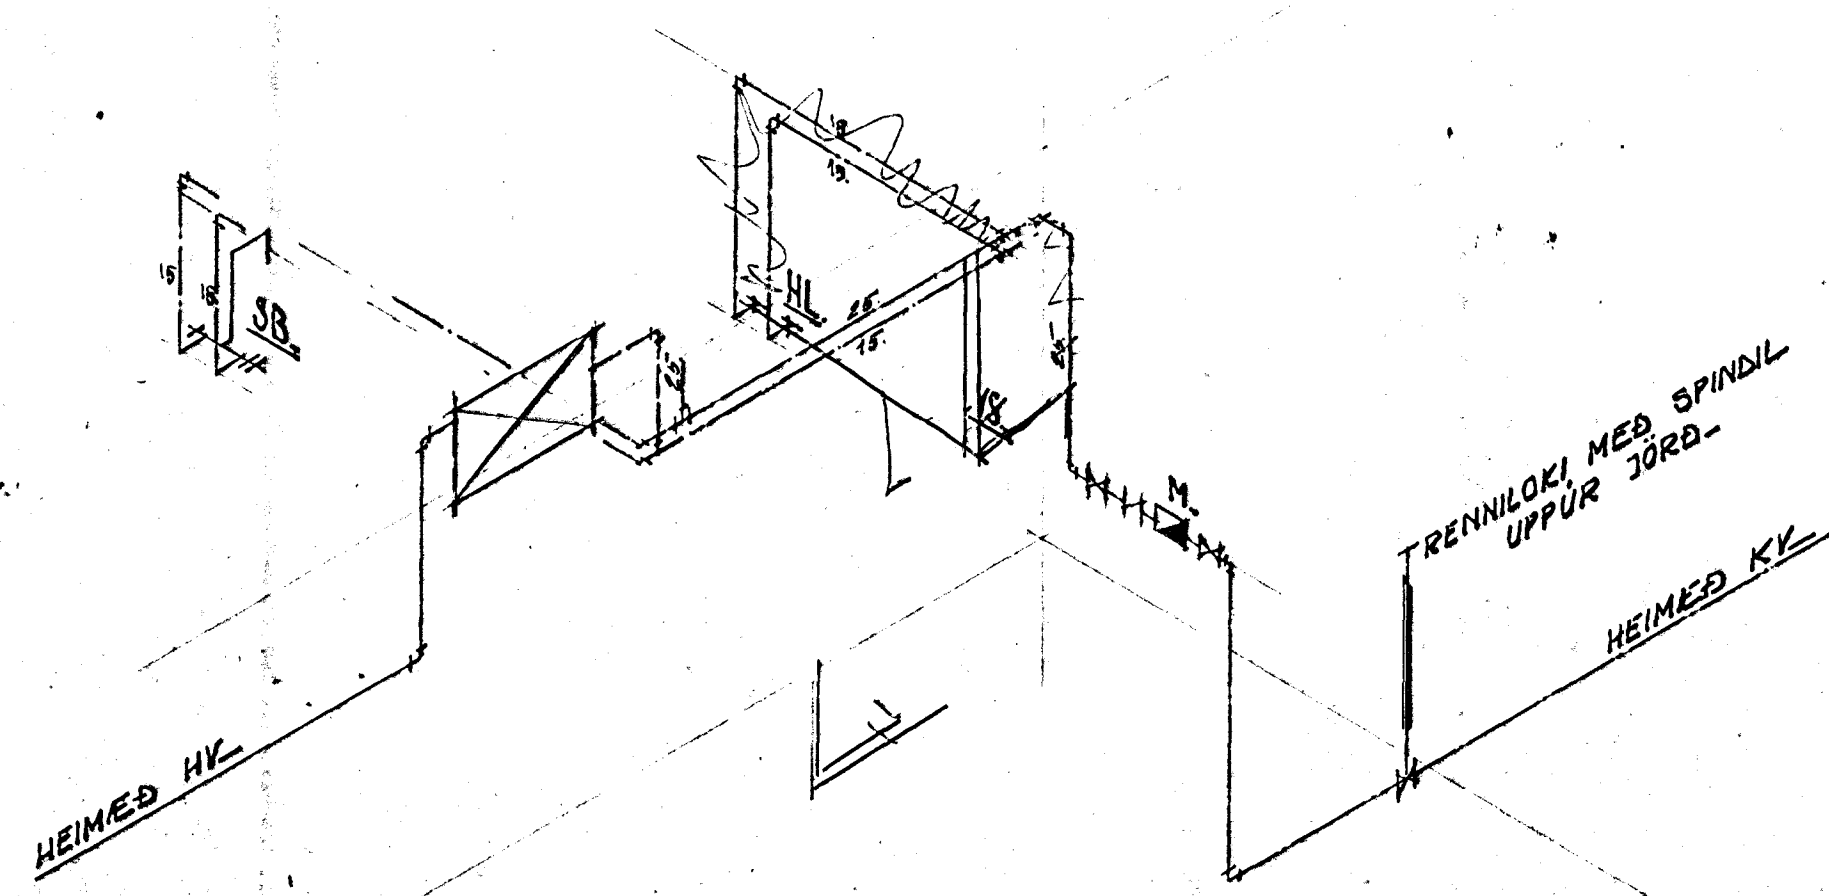

RENNILOKI MED SPINDIL
UPPUR JÖRD.
HEIMED KY.

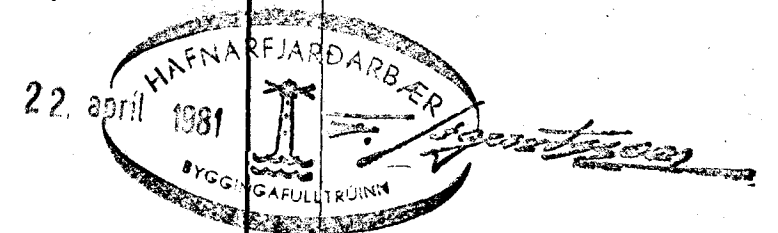

STADALHÚS S
FI
TEIKNISTOFA SÍÐUMÚLA 31 SÍMI 83141

| | | | |
|-----------------------------|---------|-------|---------|
| VERKEFNI | DAGS. | 1981. | VERK NR |
| HITALÖGN OG NEYZLUVATNSLÖGN | MKV. | | |
| SMÁRAHVAMMUR 14. HAFNARF. | BR. | | SU 40 |
| | BLAD NR | 3.04. | |

SIGURDUR GUÐMUNDSSON SIGURDUR P. KRISTJÁNSSON FTFI