


MELAGRIND

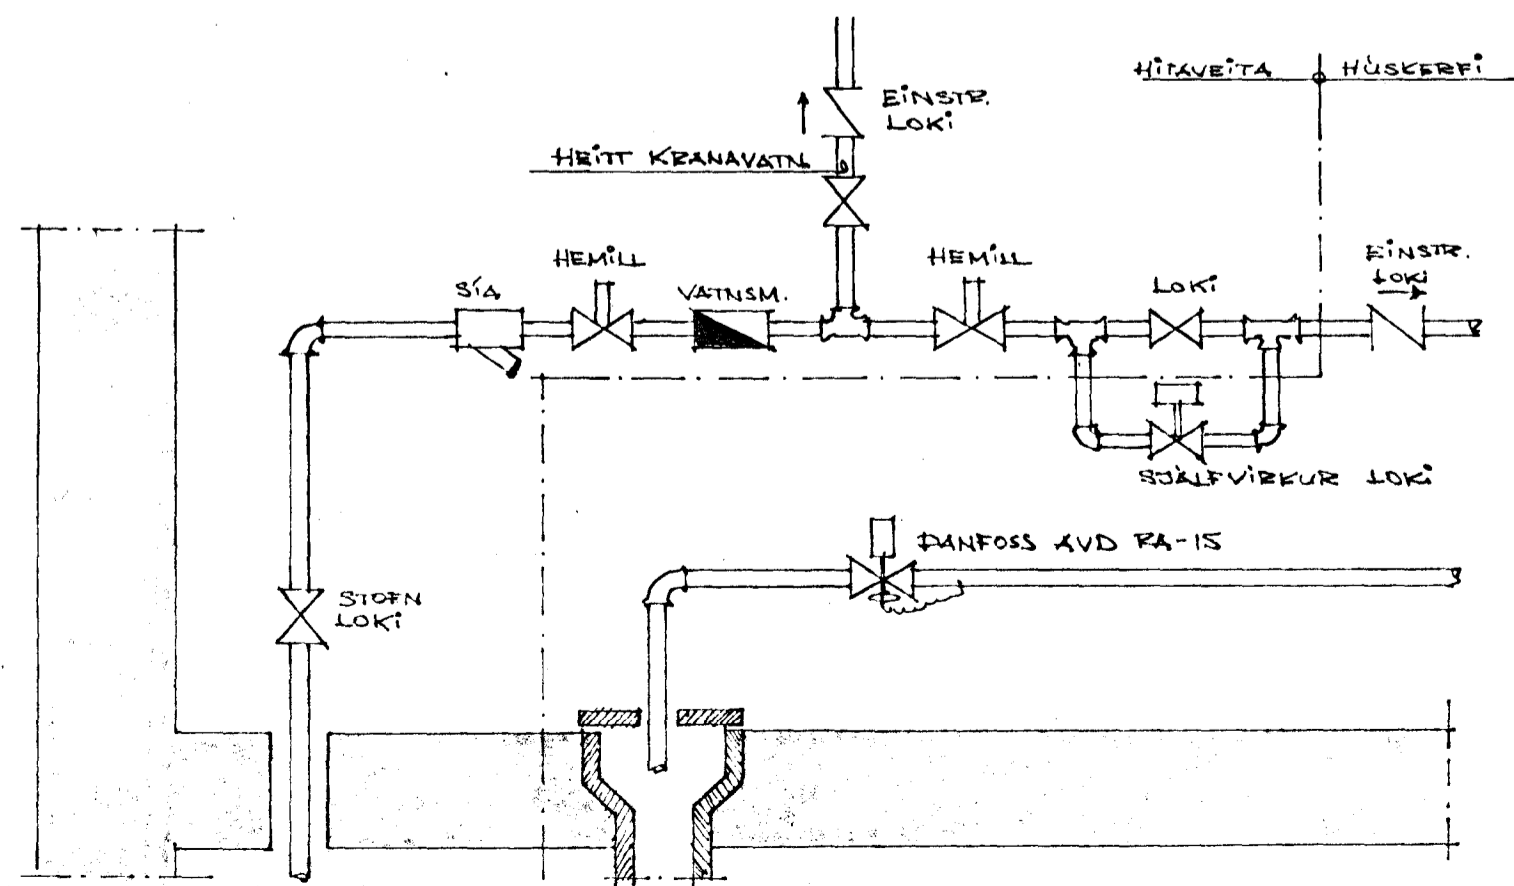

EFNI OG FRÁGANGUR LAGNA SÉU Í SAMRÆMI VIÐ GILDANDI REGLUGERÐ.
 Á ALLA ÖFNA KOMI SJÁLFRÍKIR RETURLOKAR.

ÖFN NR.	AFKÖST (KCAL/H)	MESTA LENGD (MM)	MESTA HED (MM)	TENGIÐG
10	2100	3800	1400	C-D/10
11	1300	1800	500	A-B/10
12	1500	2100	500	A-B/10
13	2150	2100	500	A-B/10
14	830	1600	700	A-B/10
15	370	1300	2000	C-D/10
16	1300	1500	700	A-B/10
17	280	800	2000	A-B/10
18	420	700	500	C-D/10
19	210	1000	1300	A-B/10
20	330	1200	1300	A-B/10

* ÁTT VÍÐERLOFN (L=1100MM)

VILMAR ÞÓR KRISTINSSON
 BYGGINGARTÆKNIFR.

7.

SMÁRAHVAHUR, 9. HAFNAFIRÐI
 REIÐEN VPK. JÚNÍ 1984
 TÆIÐEN VPK. MÁL 1150
 ÖFNALÖGN EFTRI HÆÐAR.