




Sambykkt á fundi Bygginga-
nefndar þ. 26. 7. 1972
BYGGINGAFLUTRÖNN
I HANNAFIRÐI
S. Sigurðsson

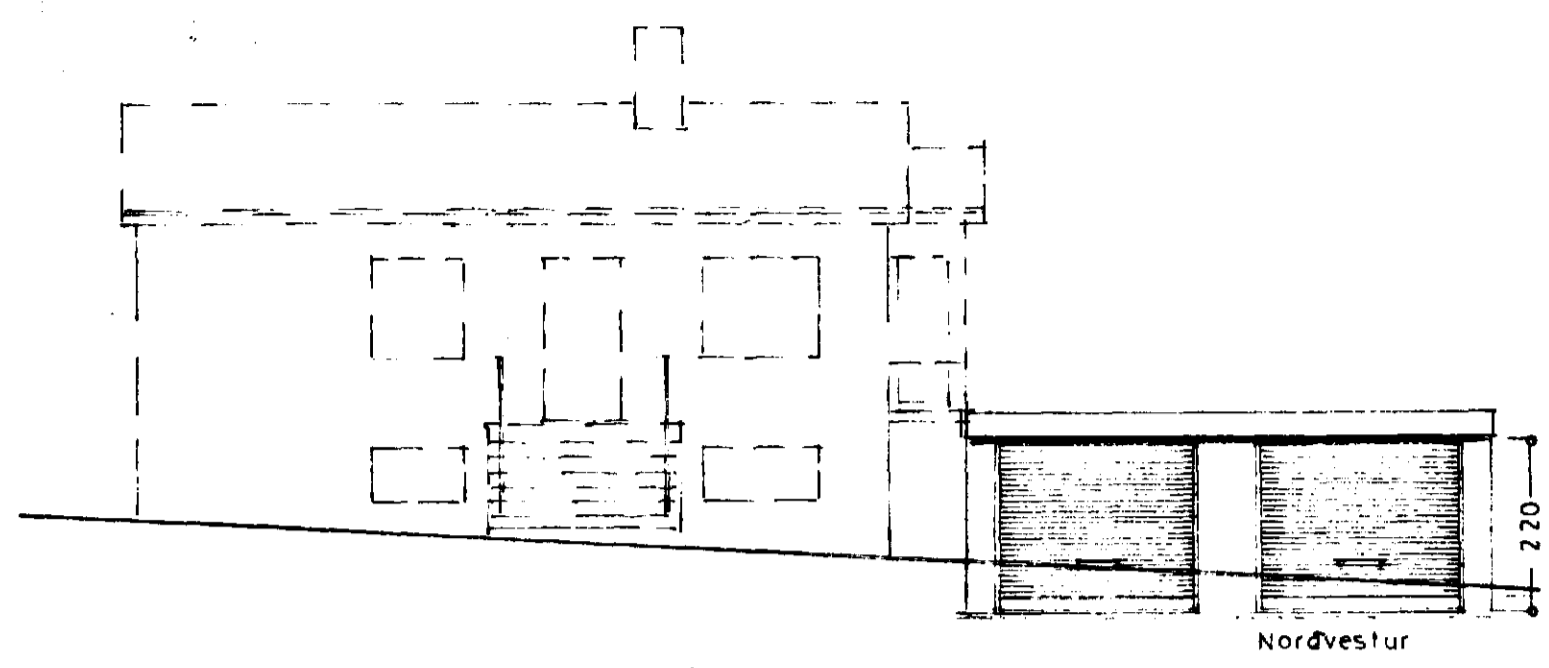


Nordvestur

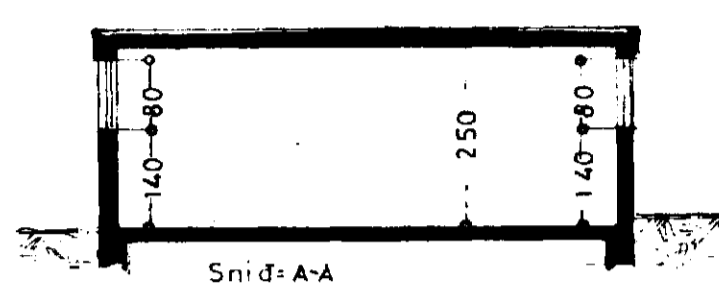


Snid A-A

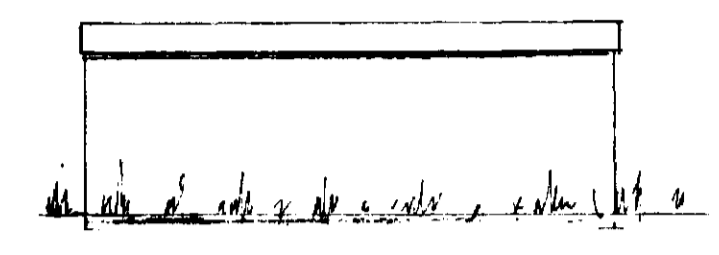


Sudraustur

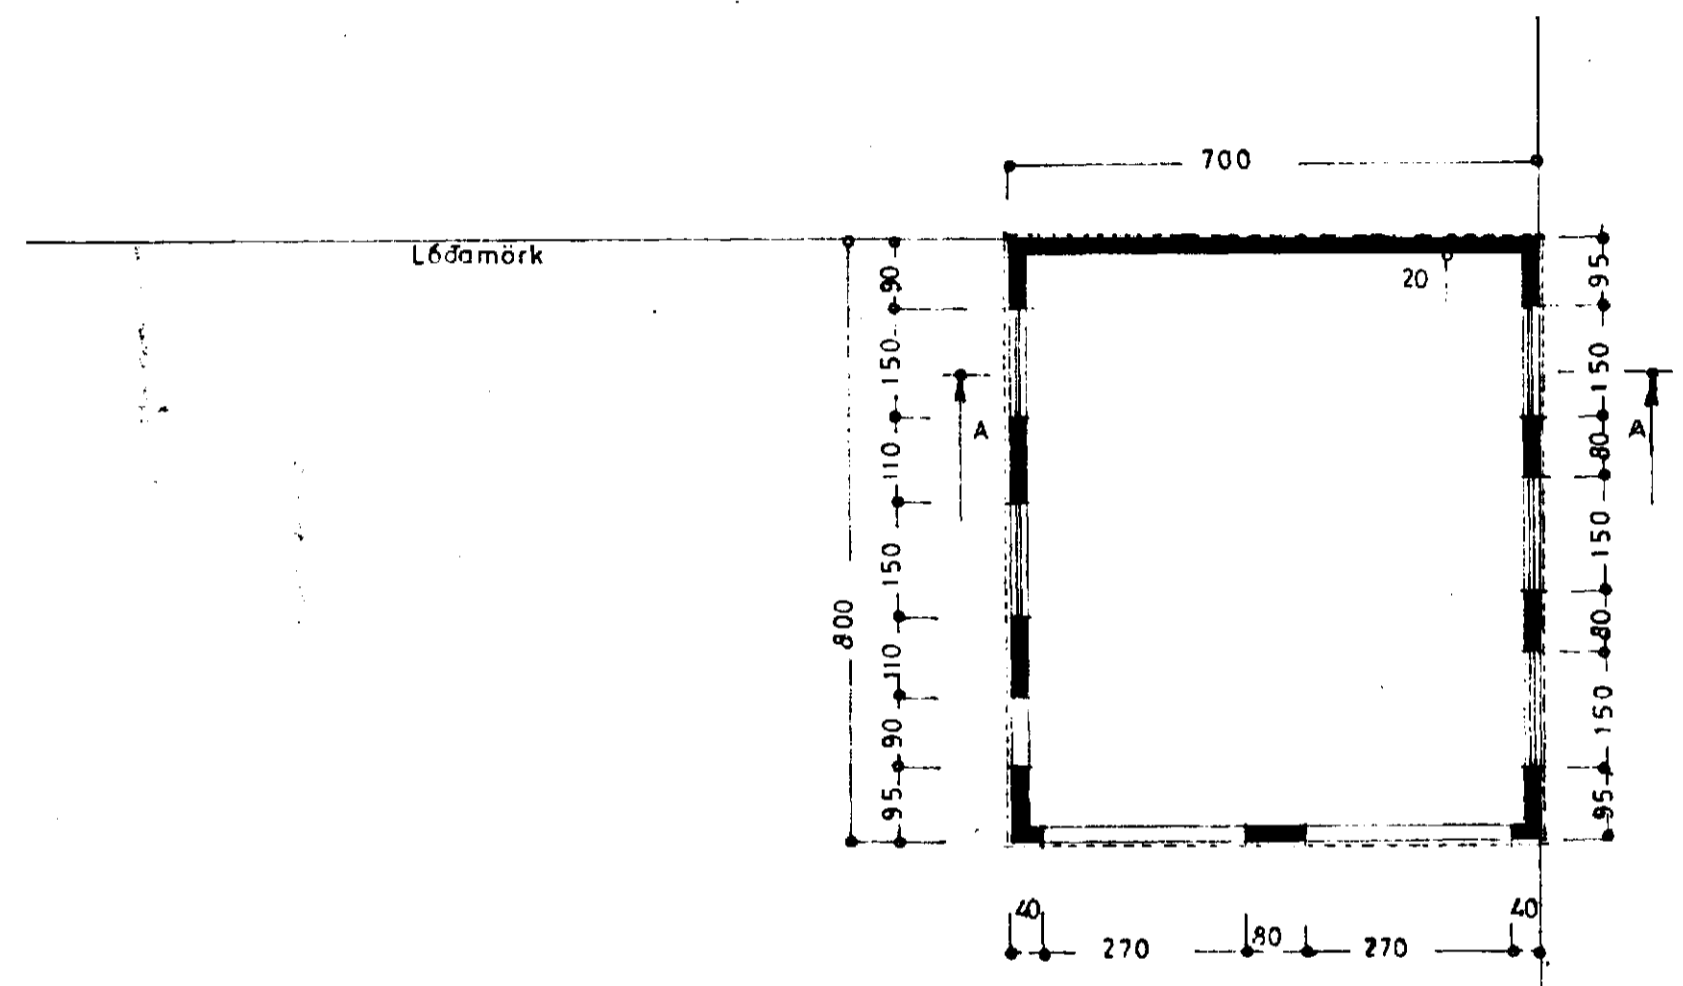


Grundmynd

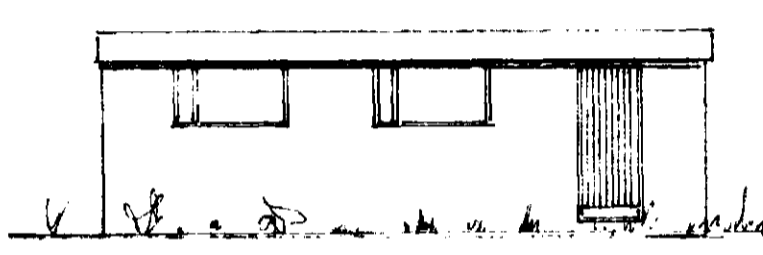


Nordraustur

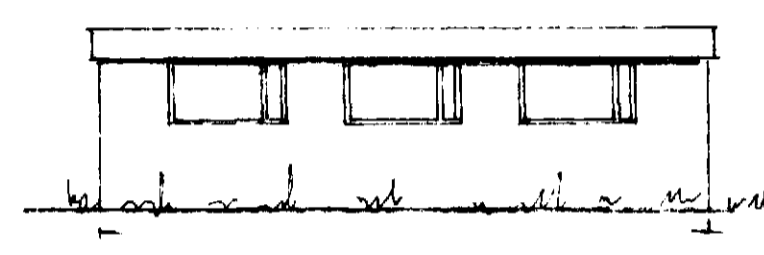

Sudvestur

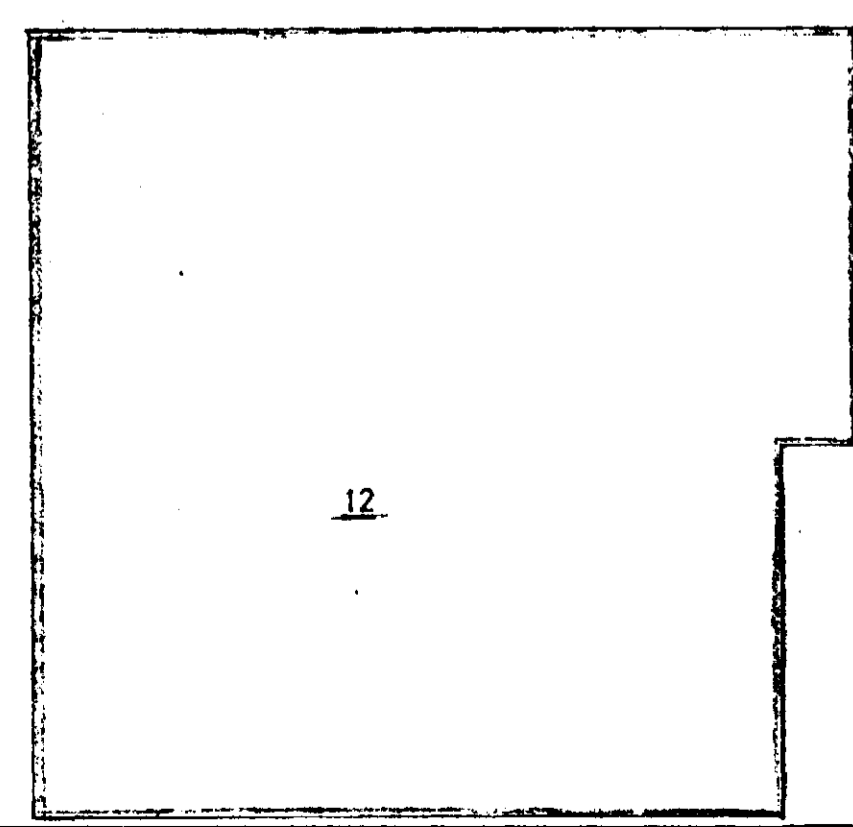

12

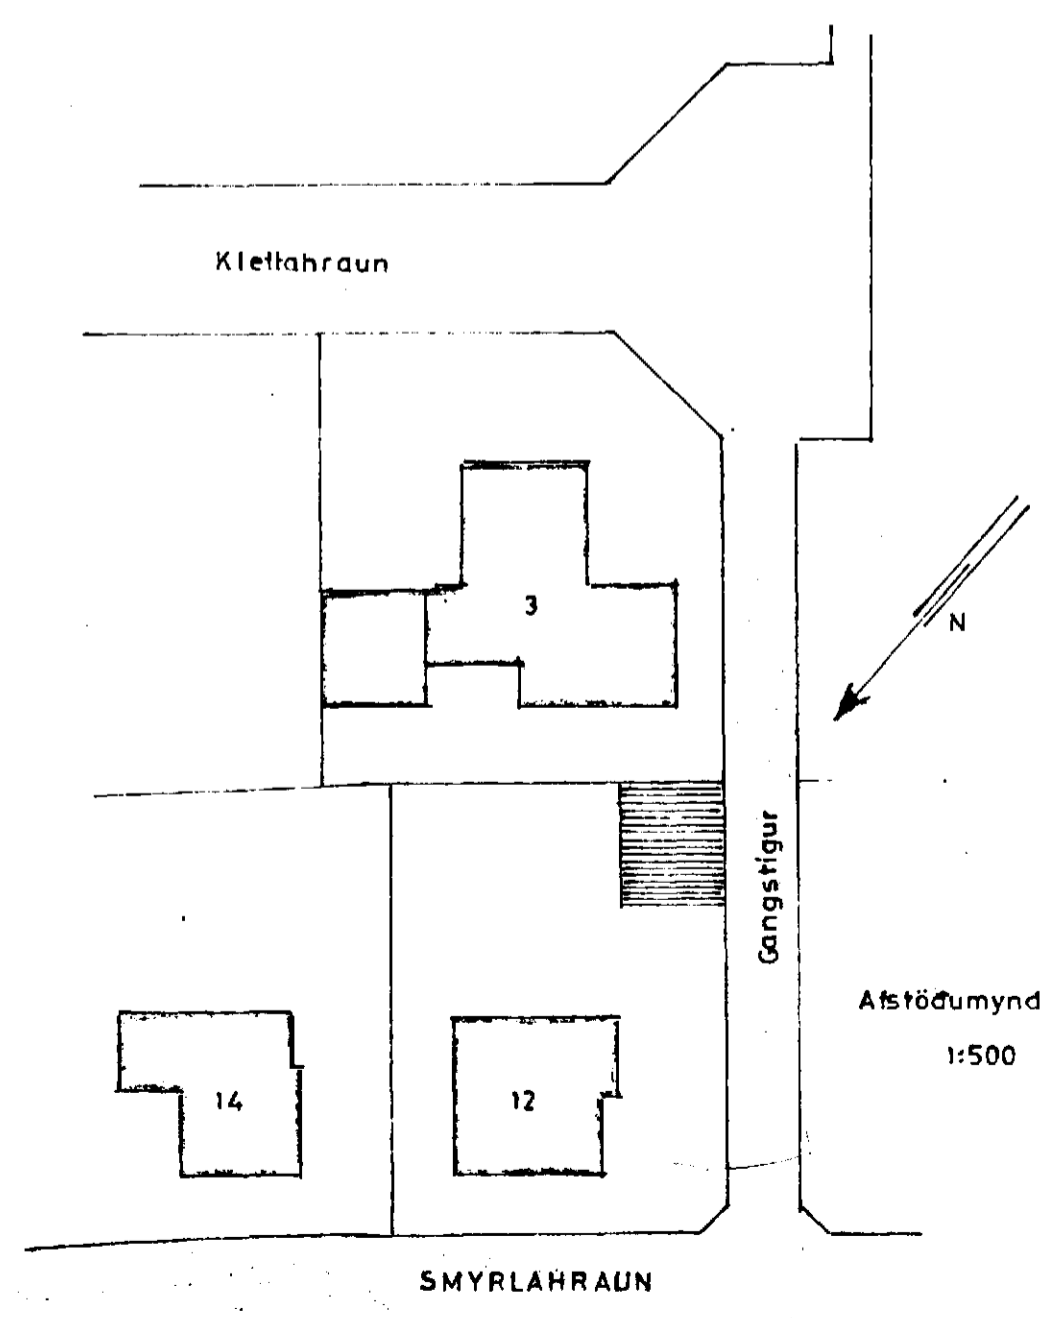

STÆRD:
Lóð 660,0 m²
Hús 110,5 m²
Bilg. 56,0 m², 140,0 m³

SMYRLAURAUN NR12
BILGEYMSLA

Útlit } 1:100
Grundmynd }
Snid }
Afstöðumynd 1:500

Opnabirt 2. júlí 1972
S. Sigurðsson
Teikn. *J. Jónsson*