

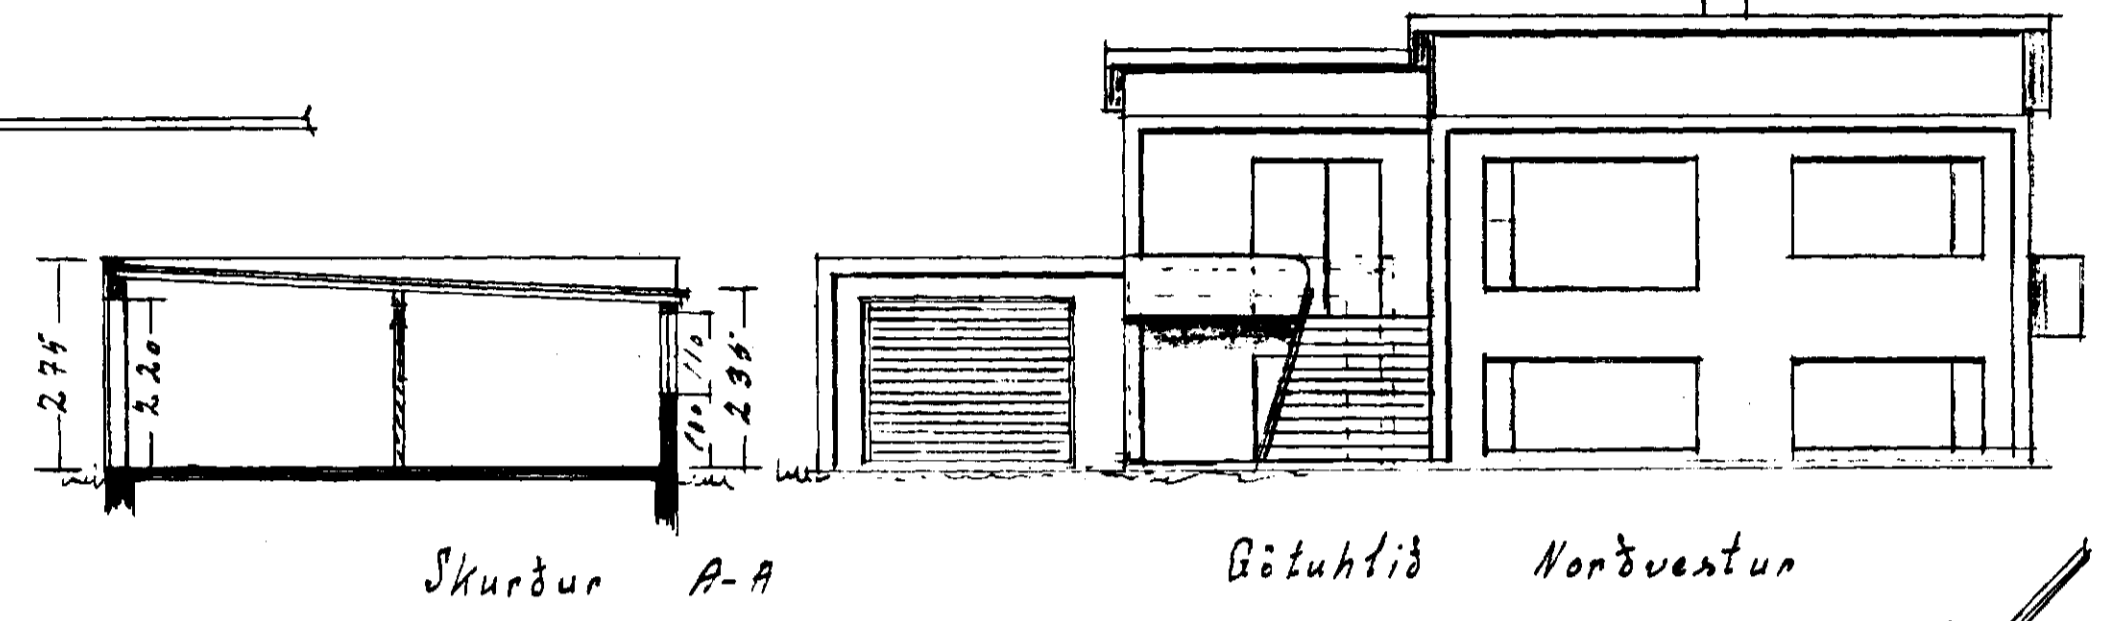
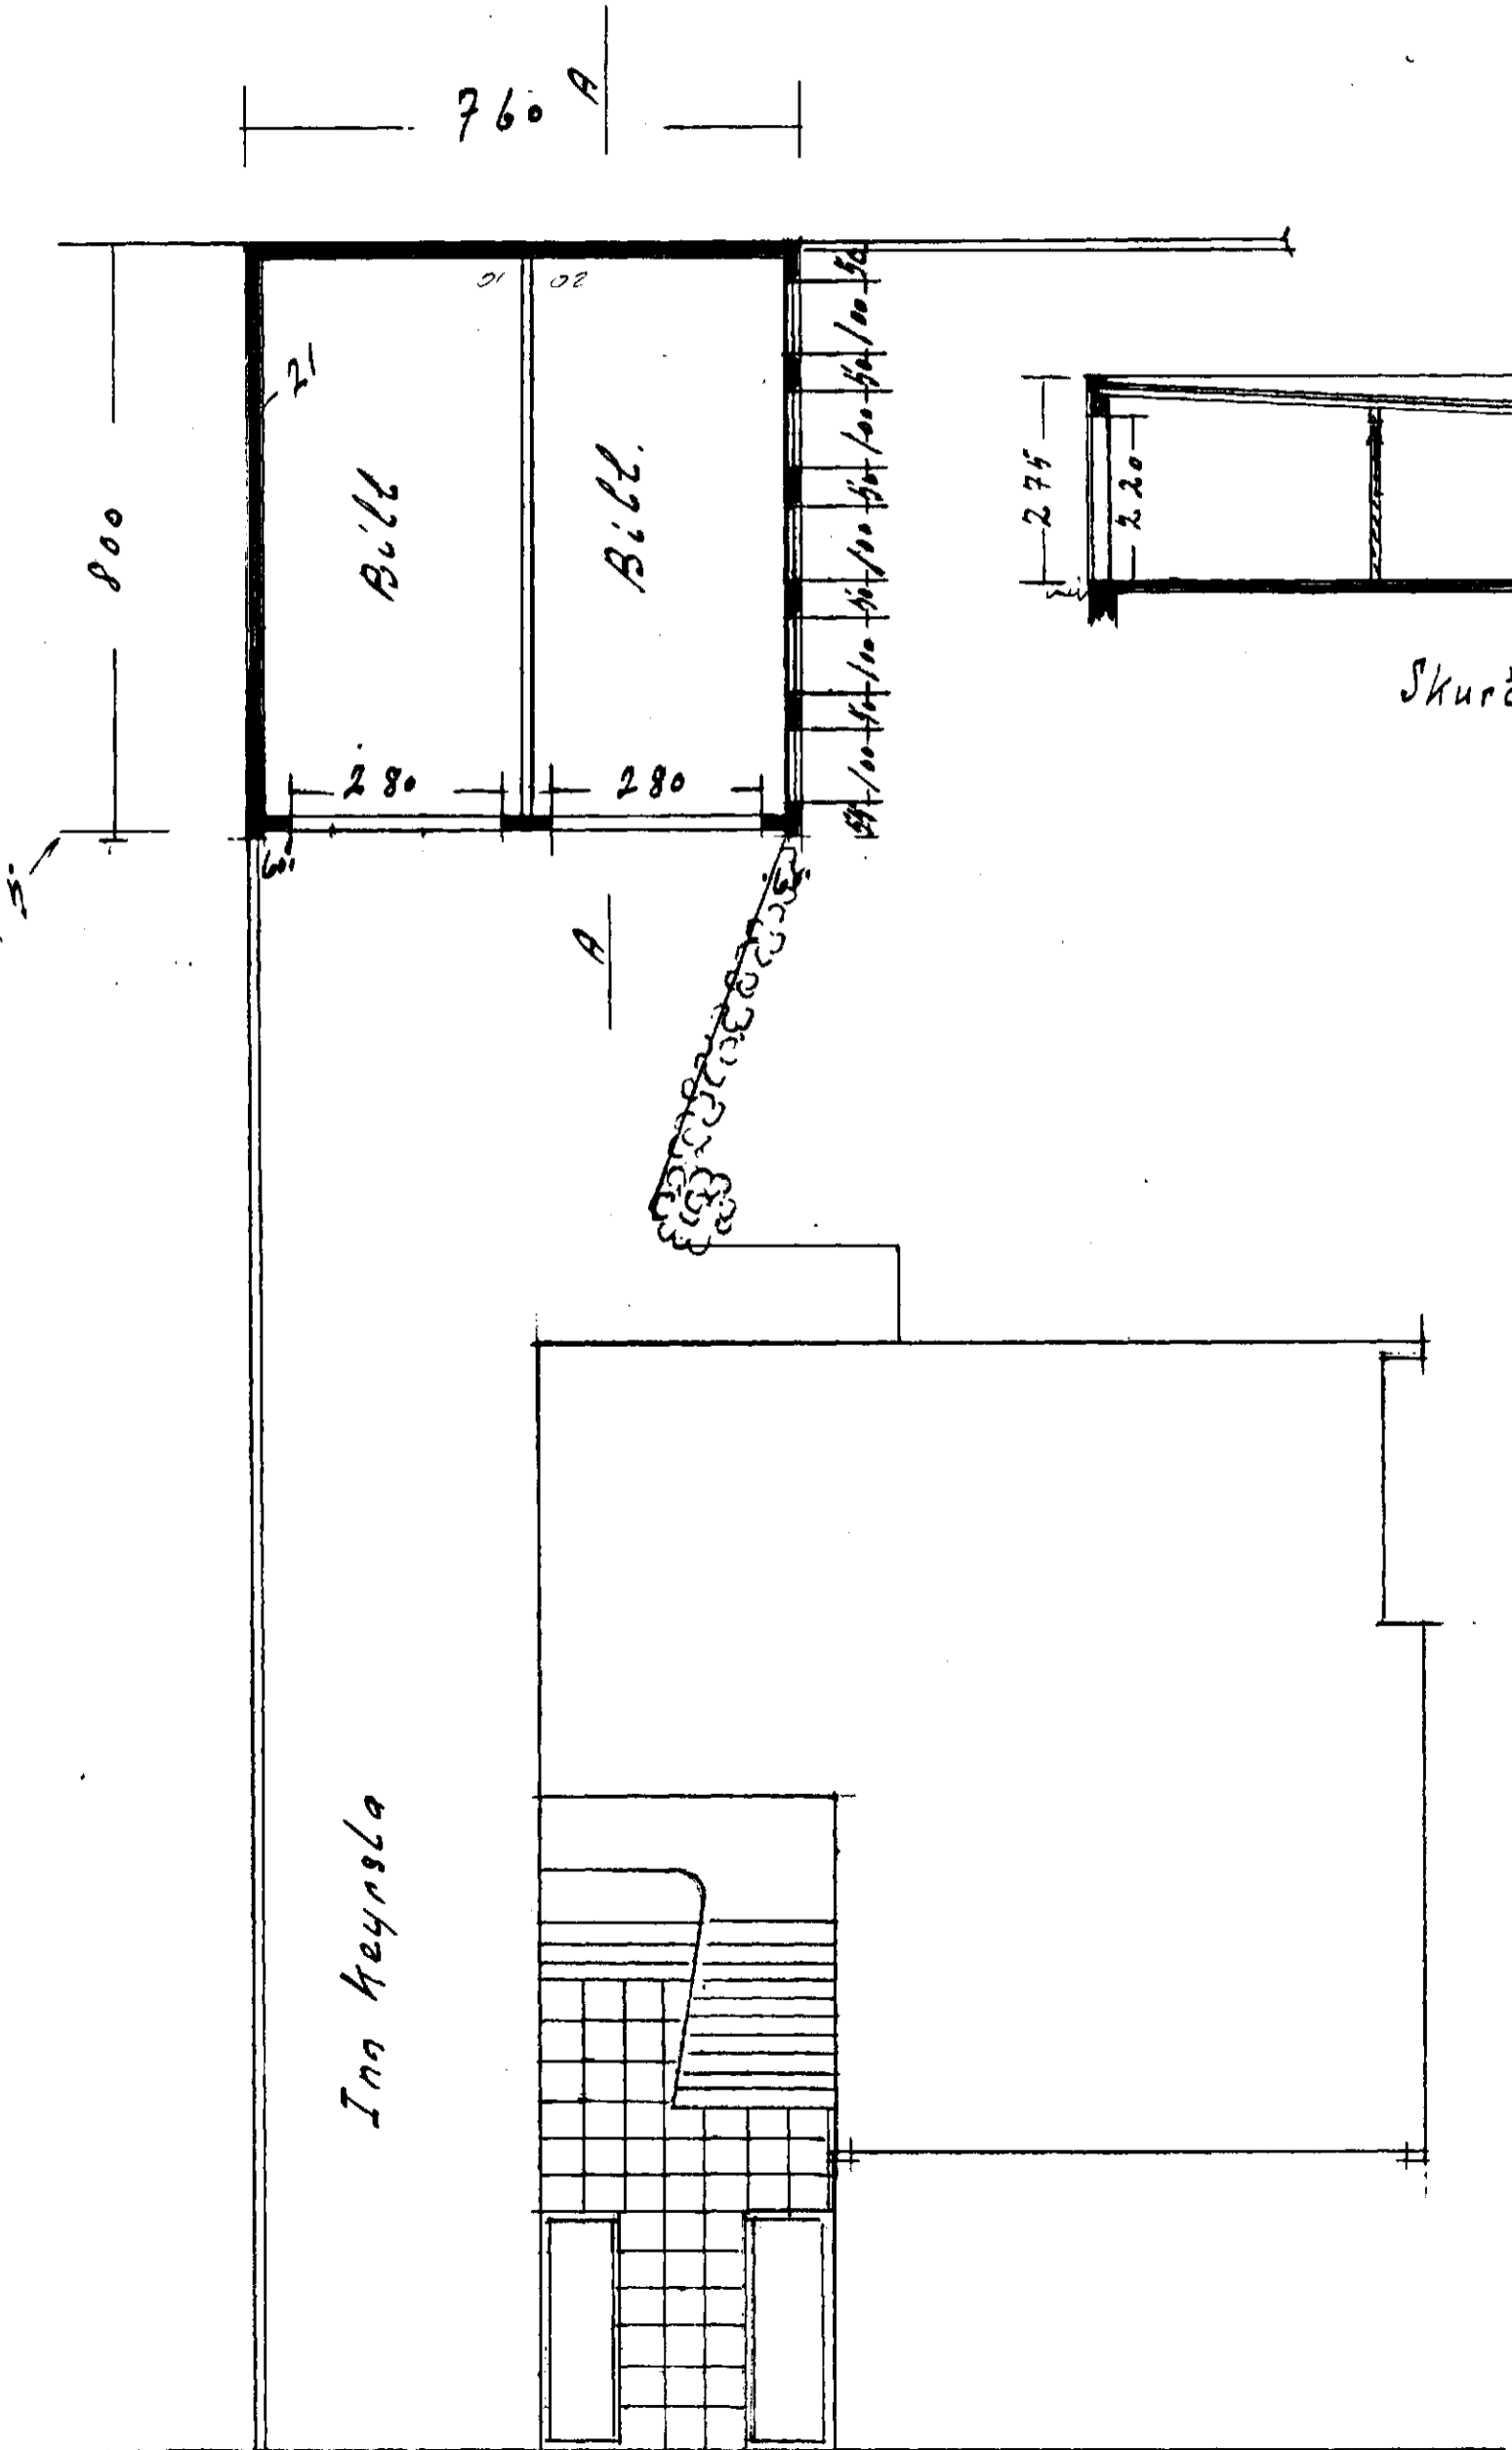
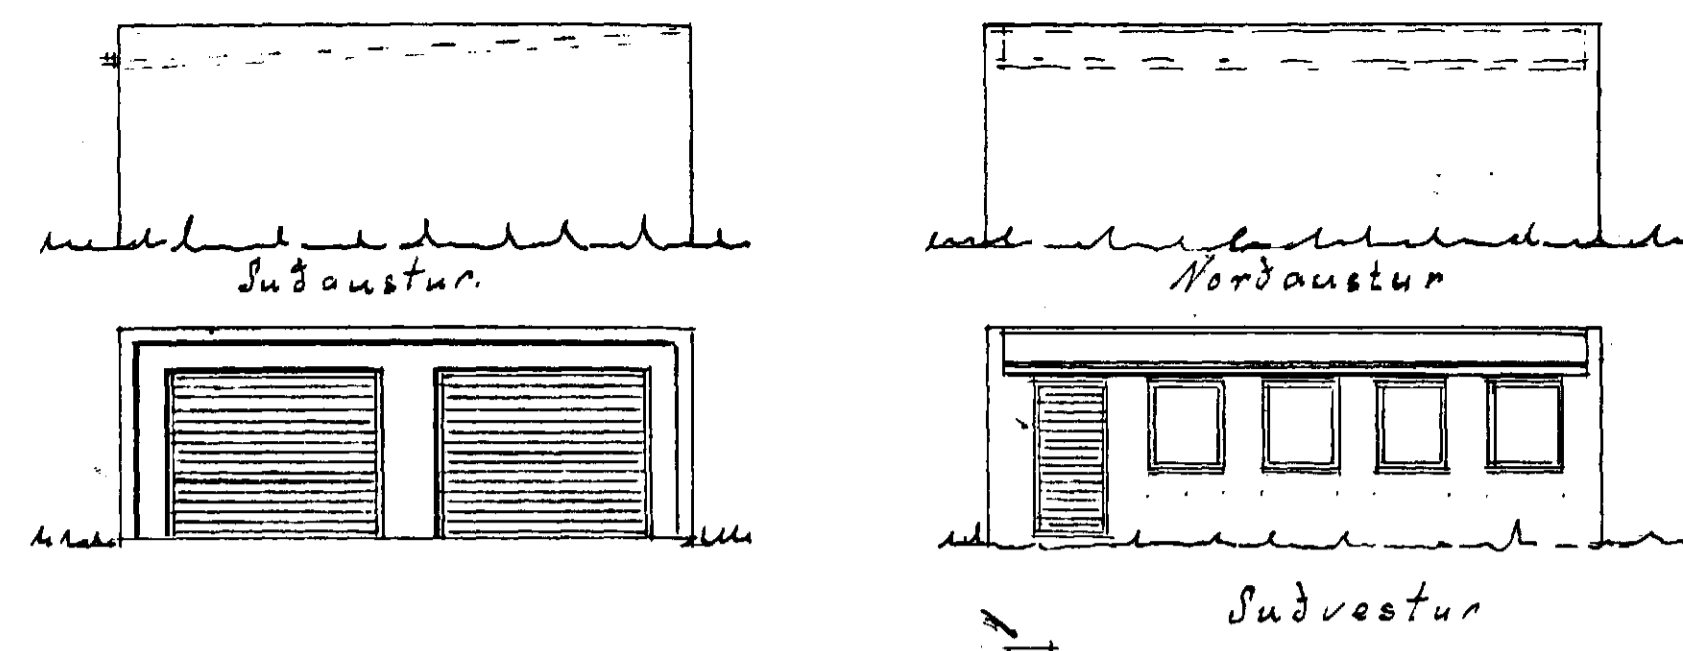


Bilgæymsla
 Arni Sigurjónsson Smyplahraun 14.
 Baldurs Arnasonar Flátmál 60m² Matk. 1.100

Samþykkt & fundi bygginga-
 nefndar þ. 28. 6. 1967
 BYGGINGAFLTRÚINN
 Í HAFNARFIRDI
 Sigurður Guðmundsson

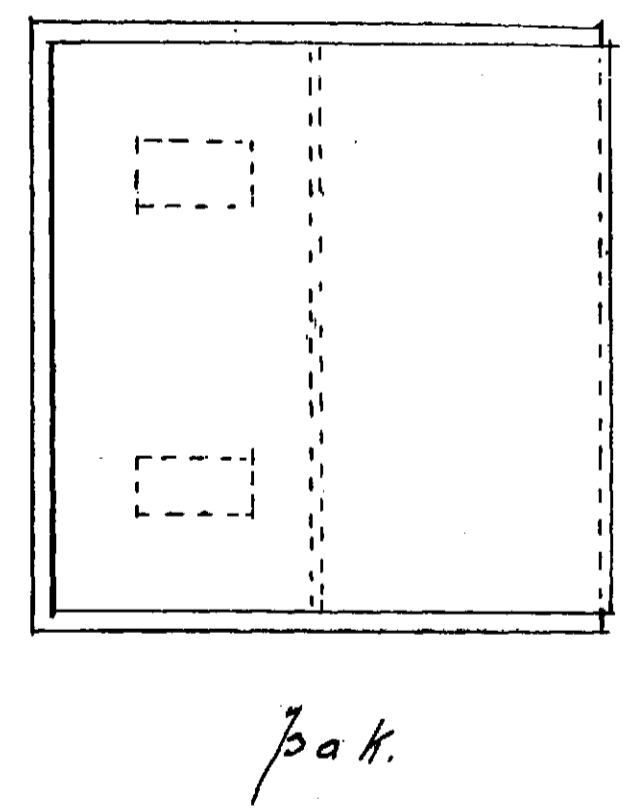

Afstöðumynd 1:500

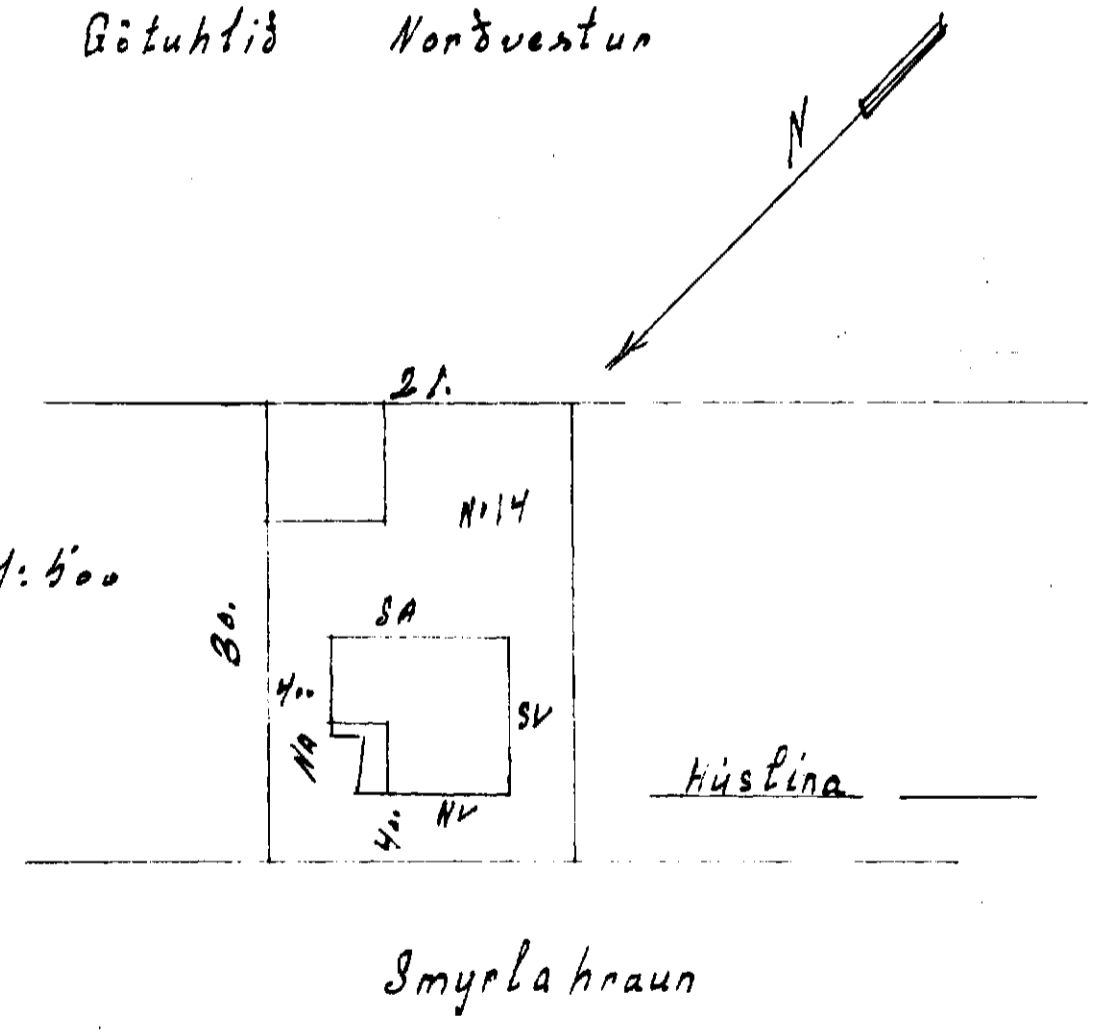

Hafnarfirdi 31. Maí 1967
 Sigmar Guðmundsson.