


SMYRLAHRAN NR 19 MÁL 1:100.


Samþykkt á fundi bygginga-
nefndar þ. 30/6 1971

A. h. BYGGINGAÞULTRÚINN
I HAFNARFIRÐI


Asm. Sigvaldason

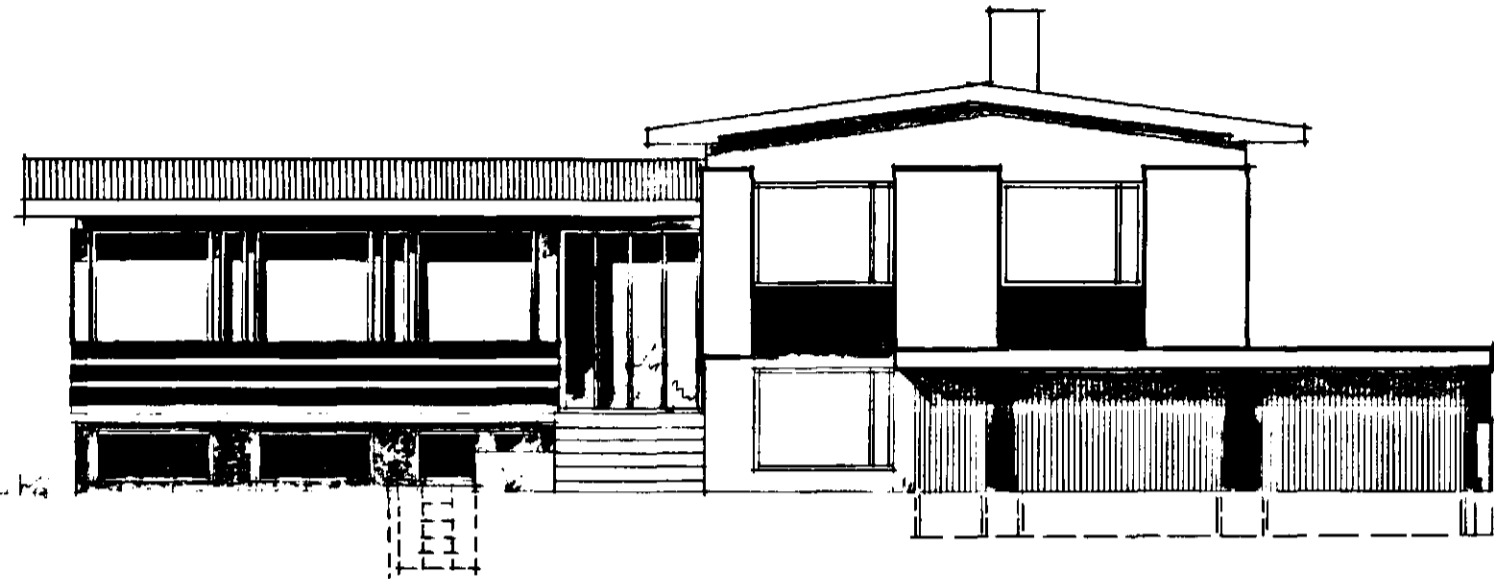


SUD-AUSTUR

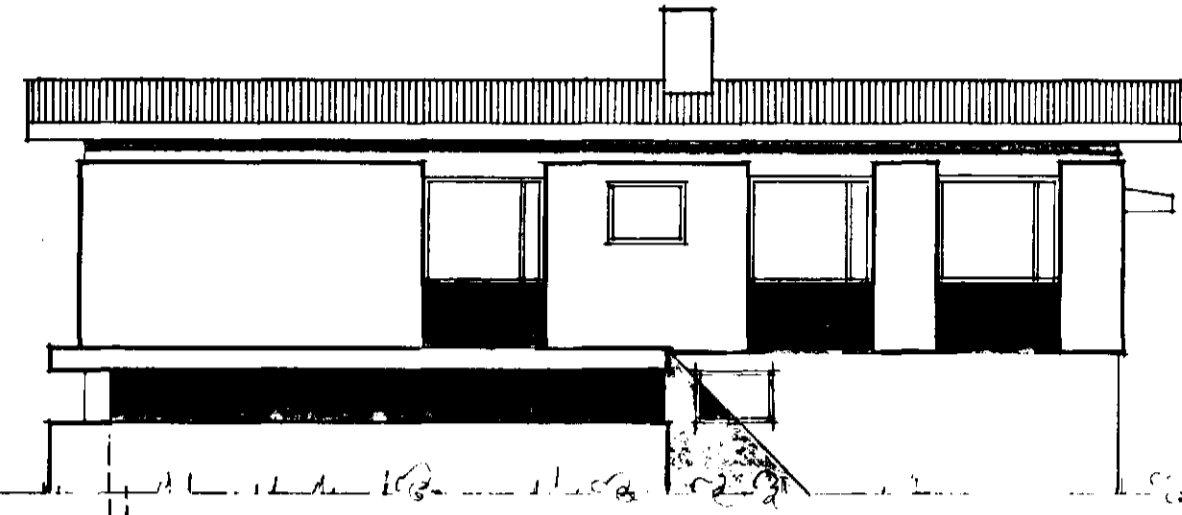

NORD-AUSTUR

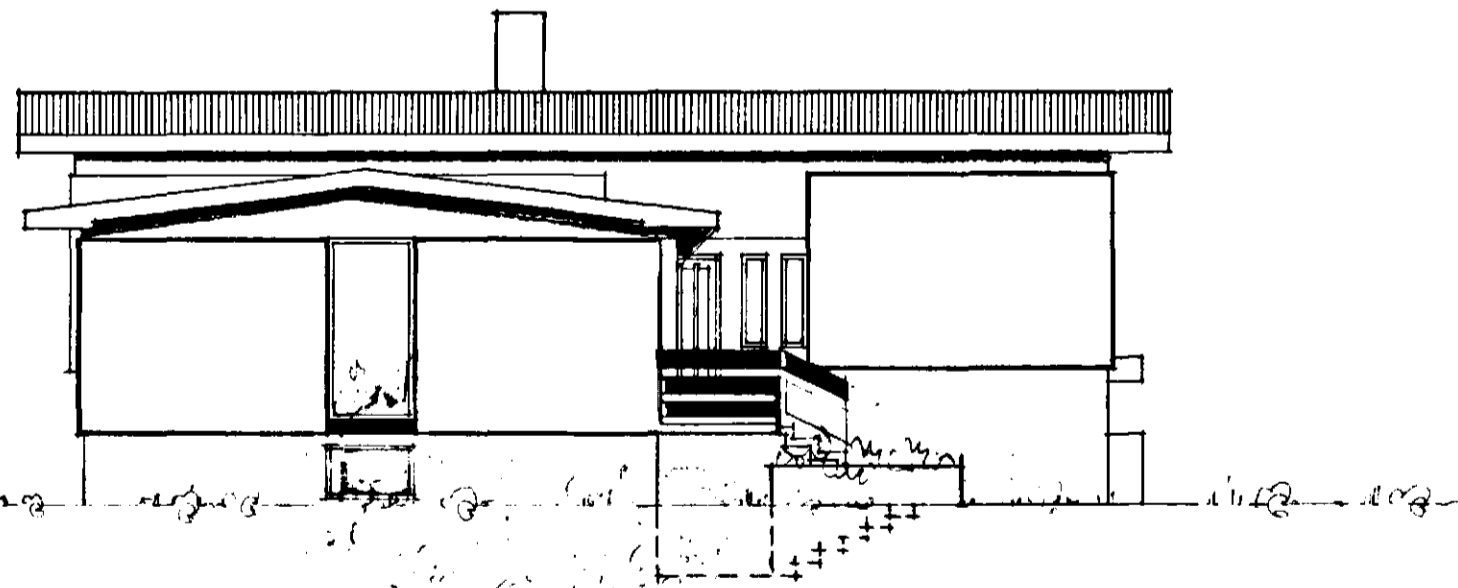

SUD-VESTUR

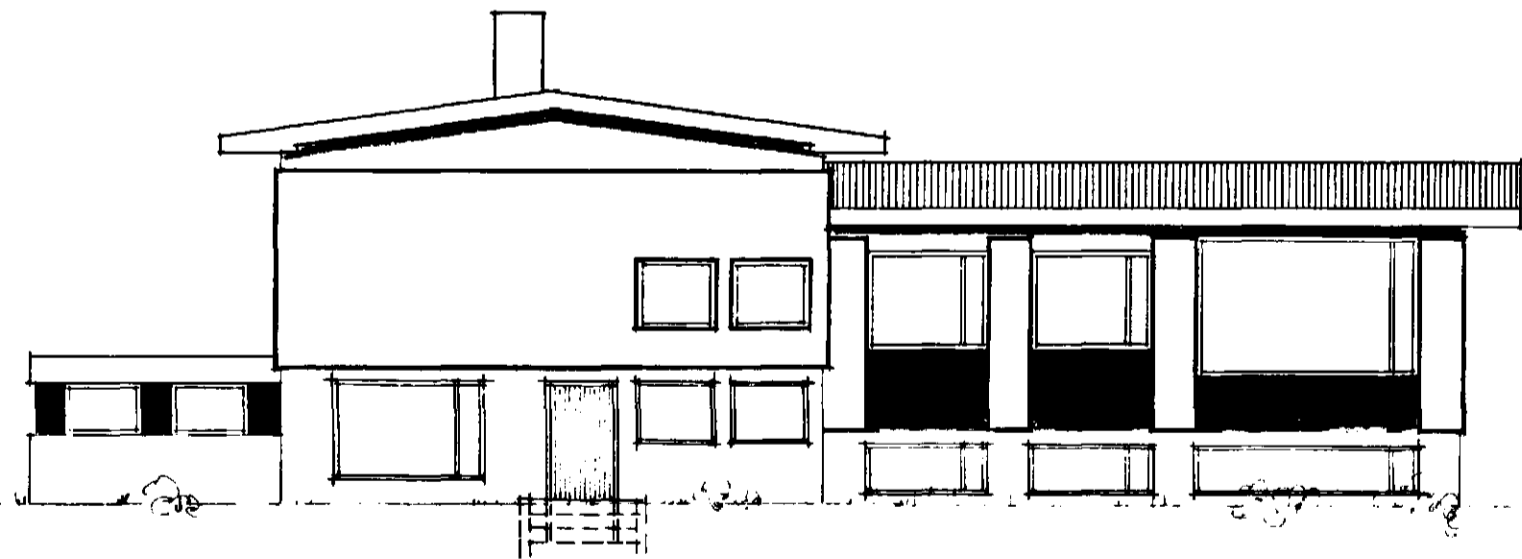

NORD-VESTUR

REYKJAVIK 1 JUNI 1971.
Hjartan Sveinsson