

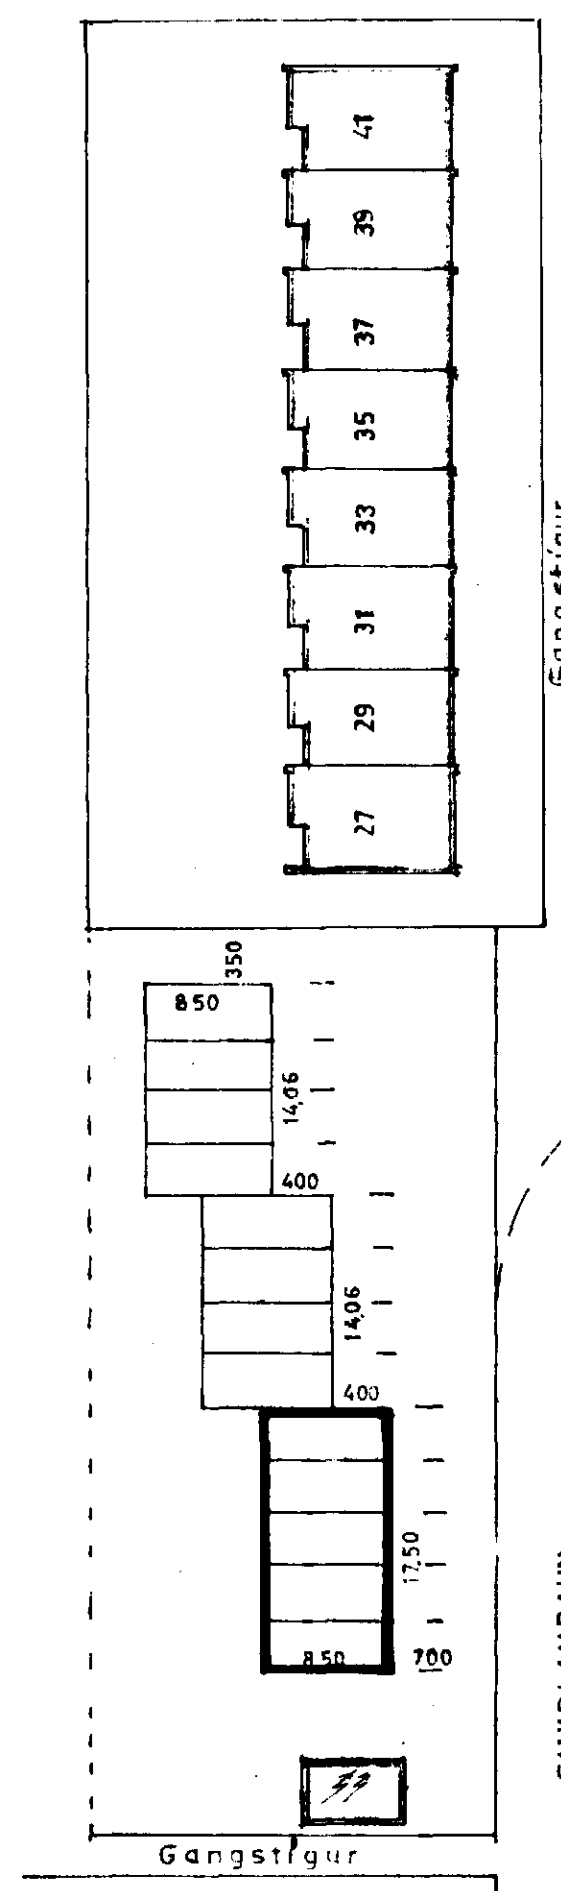
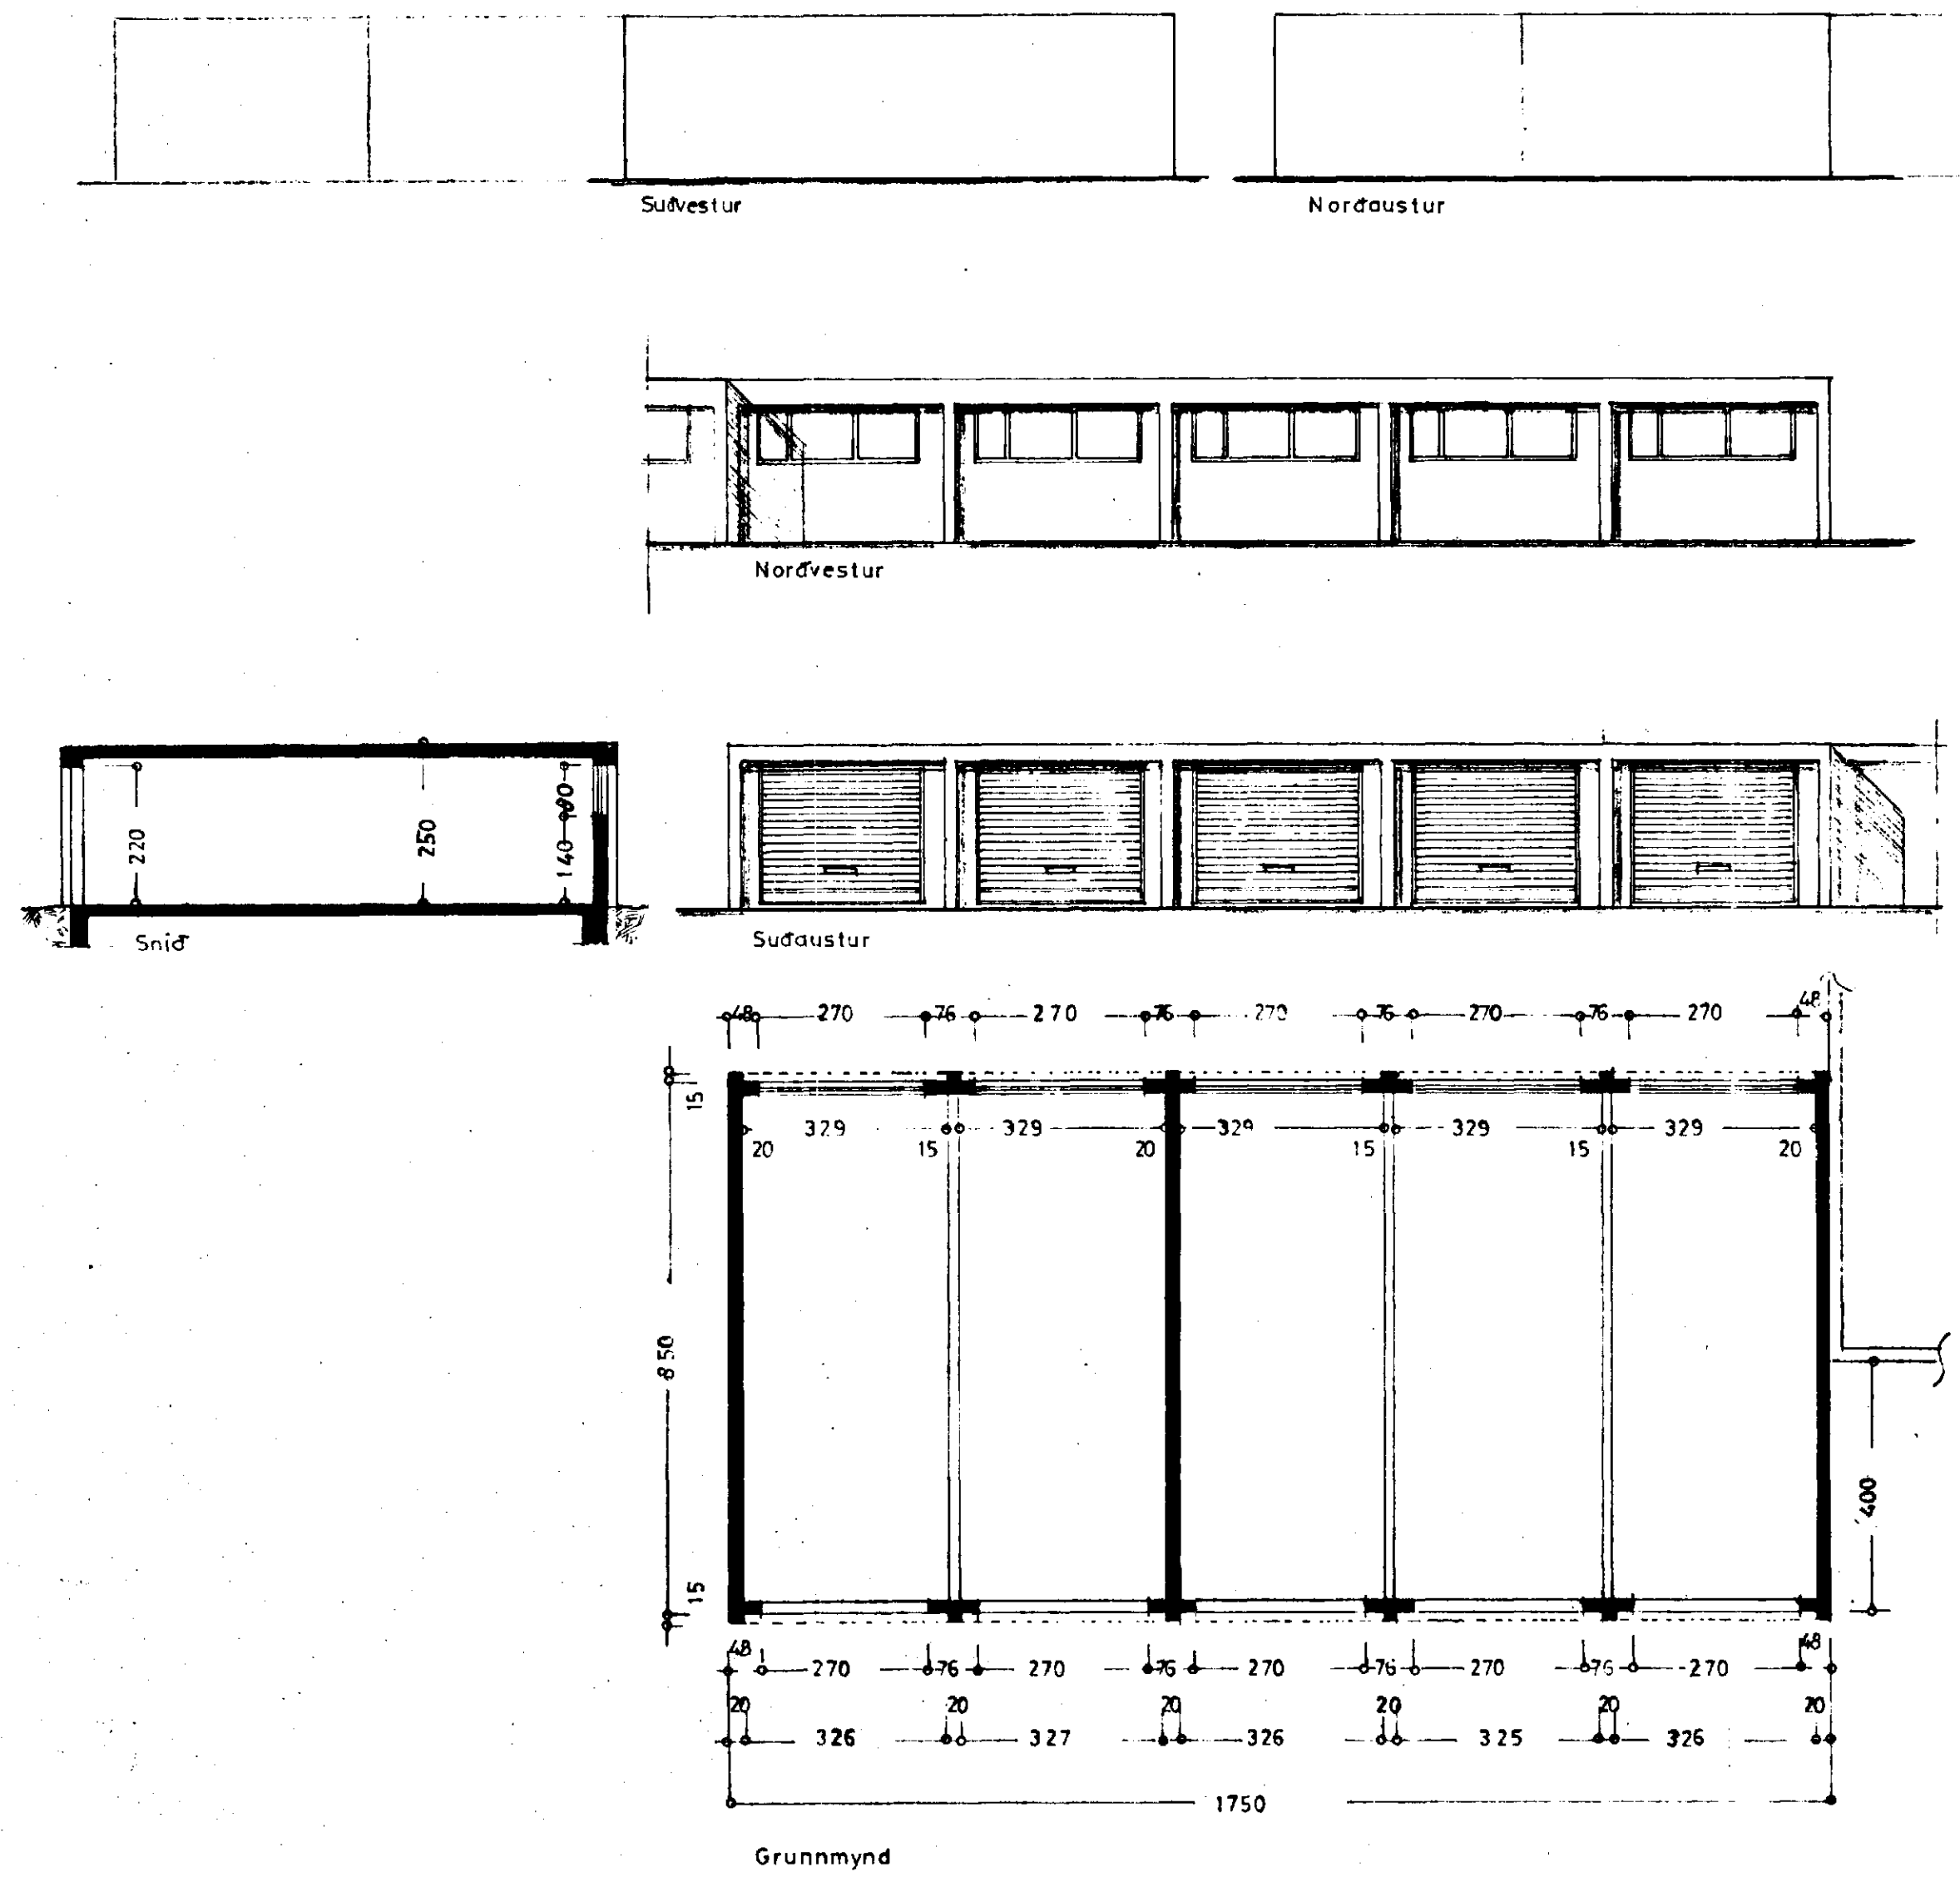


Samþykkt á fundi bygginga-
nefndar þ. 8.12.1971
BYGGINGAFLUTKÖNN
I HAFNAFIRÐI
Sigurðsson

Úr Gildi

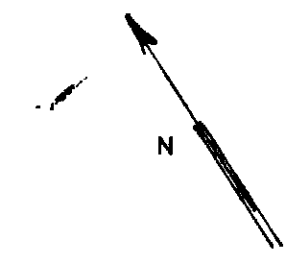

Afstöðumynd
1:500

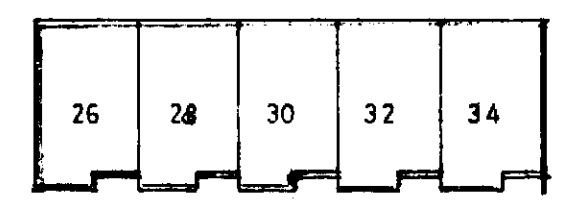

STÆRÐ:
29,7 m² x 5 = 148,8 m²
74,4 m³ x 5 = 372,0 m³

SMYRLAURAUN NR.26-34
BÍLGEYMSLUR

ÚTLIT }
GRUNNMYND } 1:100
SNID }
AFSTÖÐUMYND 1:500

Hafnarfirði 5. október 1971
Sigurðsson