
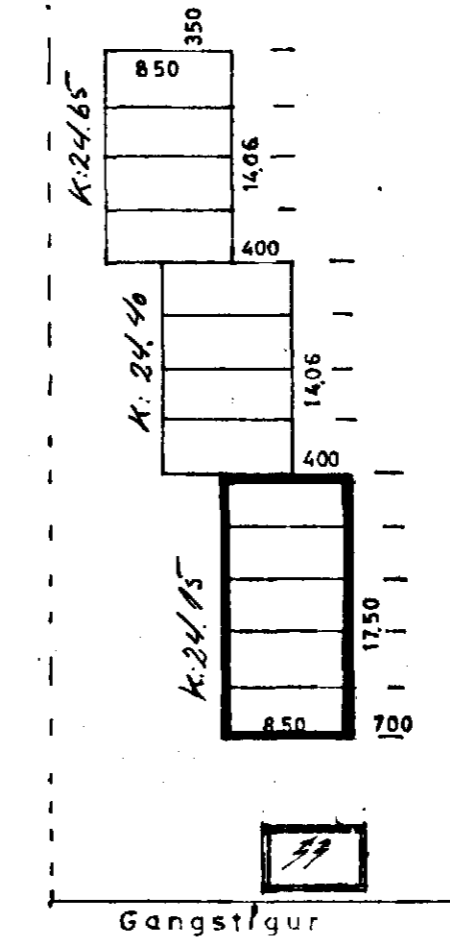
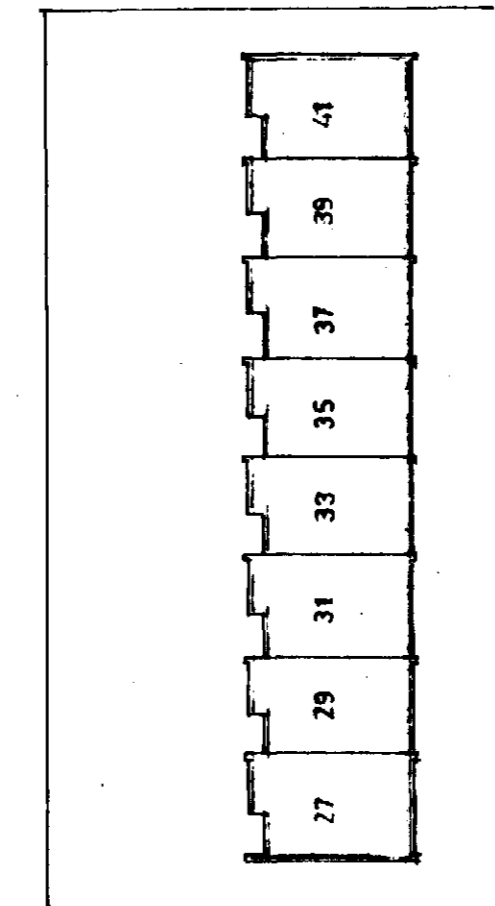
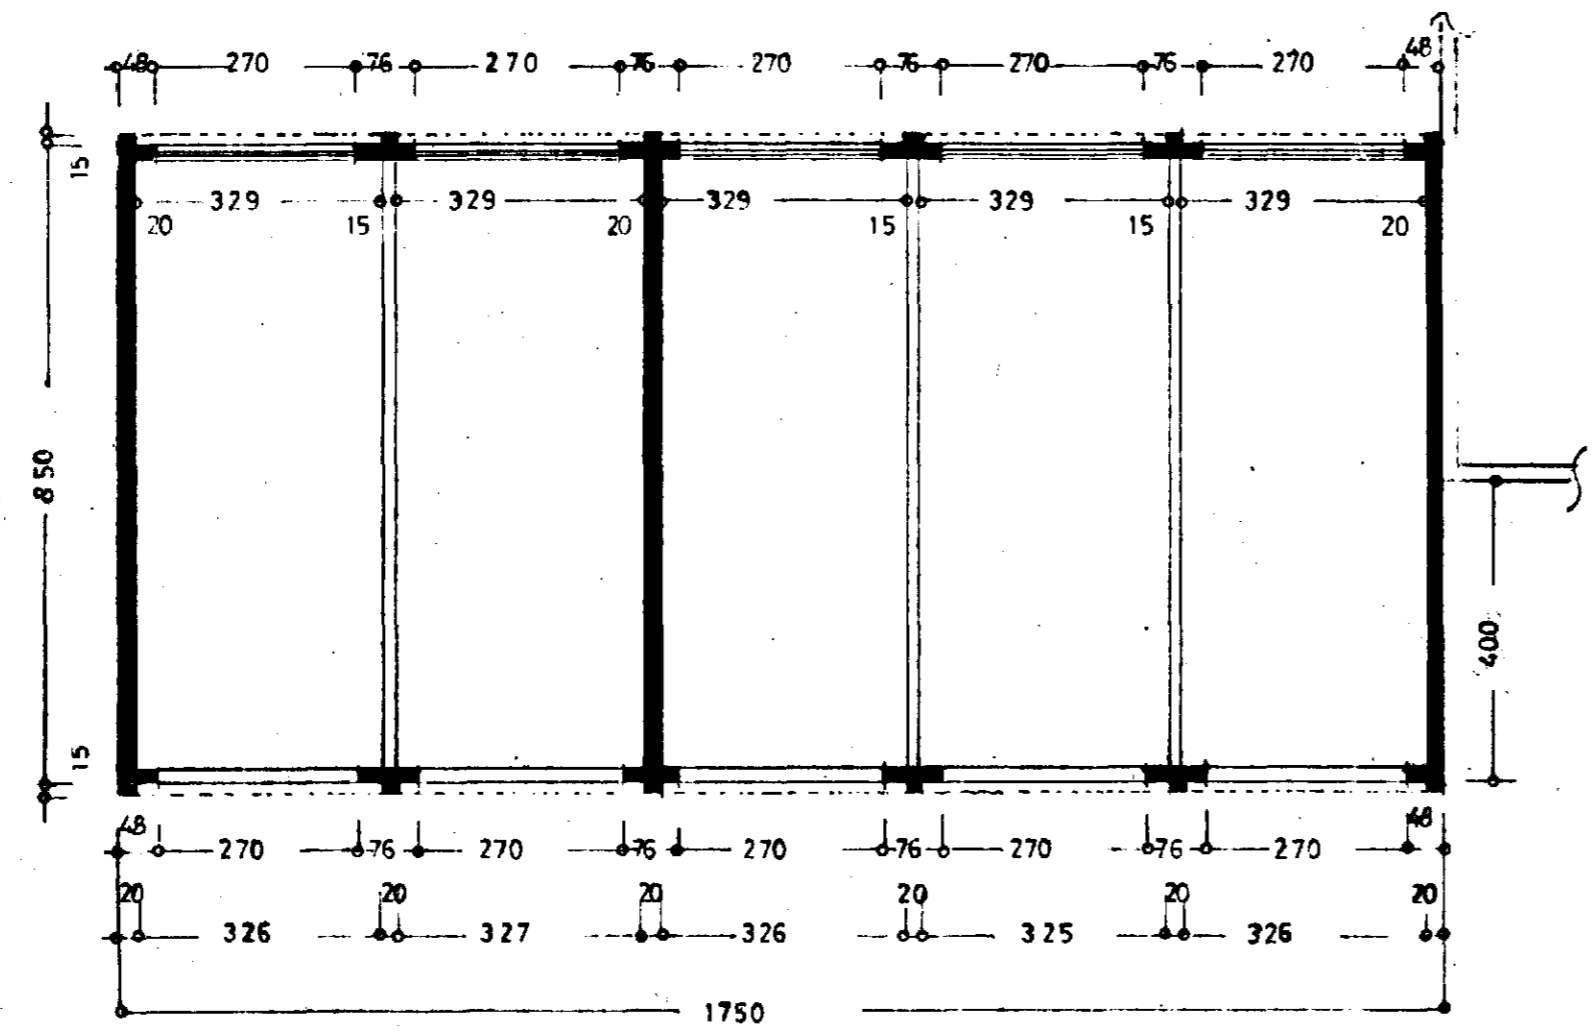
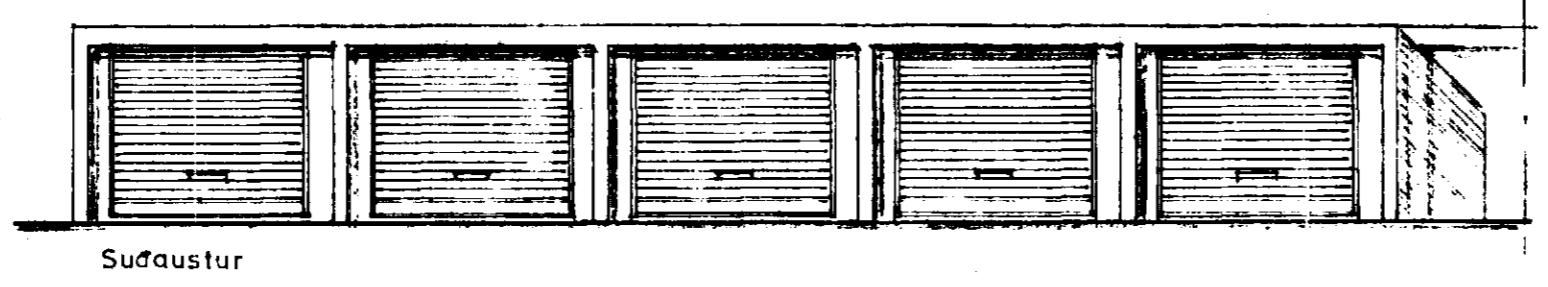
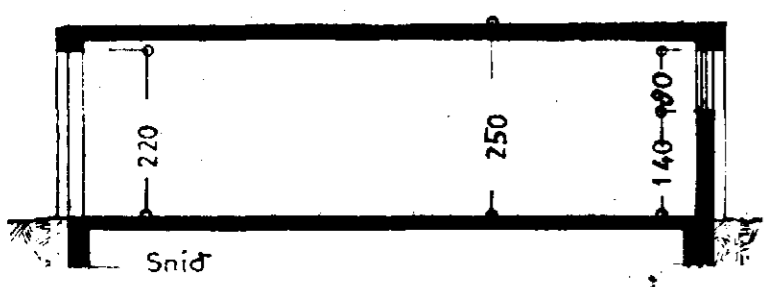
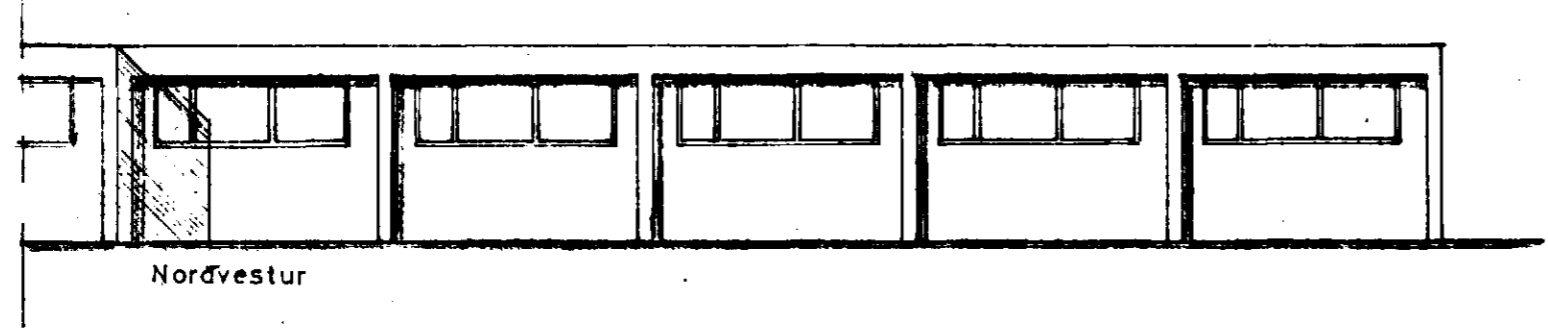
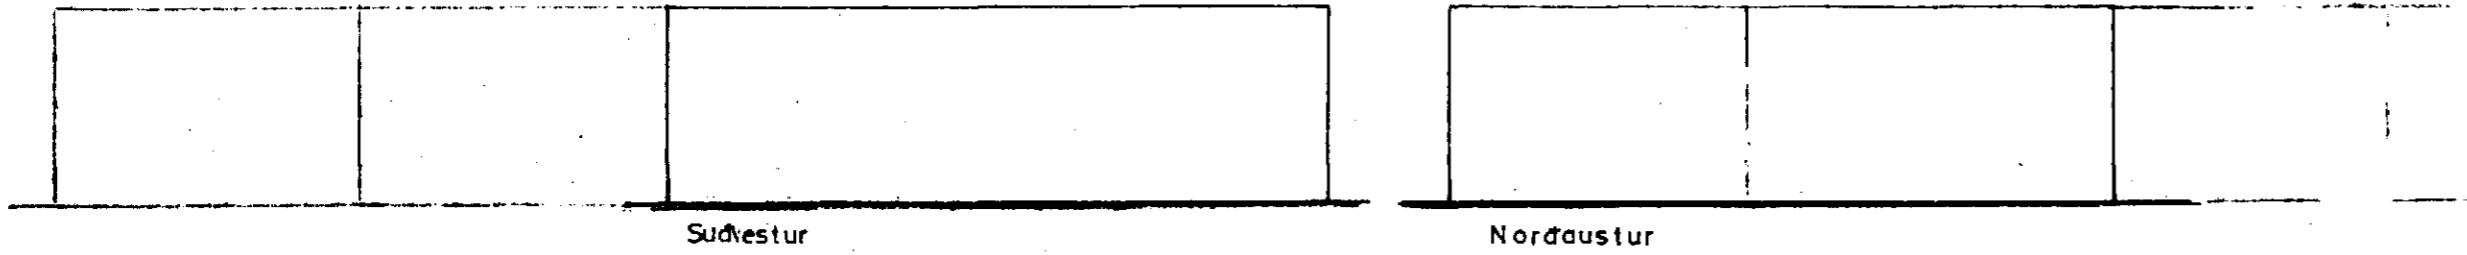


Landskott 6 fundi bygginga-
nefndar þ. 8. 12. 1971

BYGGINGAFLUTRÚINN
I HAFNARFIRÐI


Úr Gildi

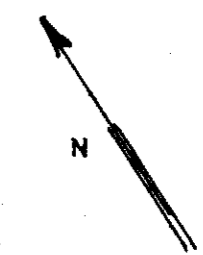

Afstöðumynd
1:500

SMYRLAHRAUN

SMYRLAHRAUN

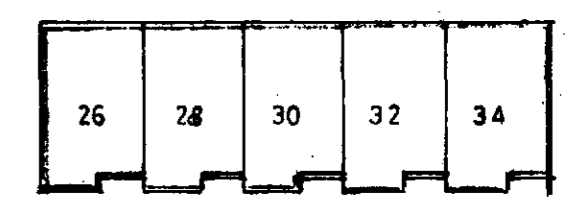

STÆRD:
29,7 m² x 5 = 148,8 m²
74,4 m³ x 5 = 372,0 m³

SMYRLAHRAUN NR.26-34
BÍLGEYMSLUR

ÚTLIT }
GRUNNMYND } 1:100
SNID }
AFSTÖÐUMYND 1:500

Hafnarfirði 8. 12. 1971
[Signature]