
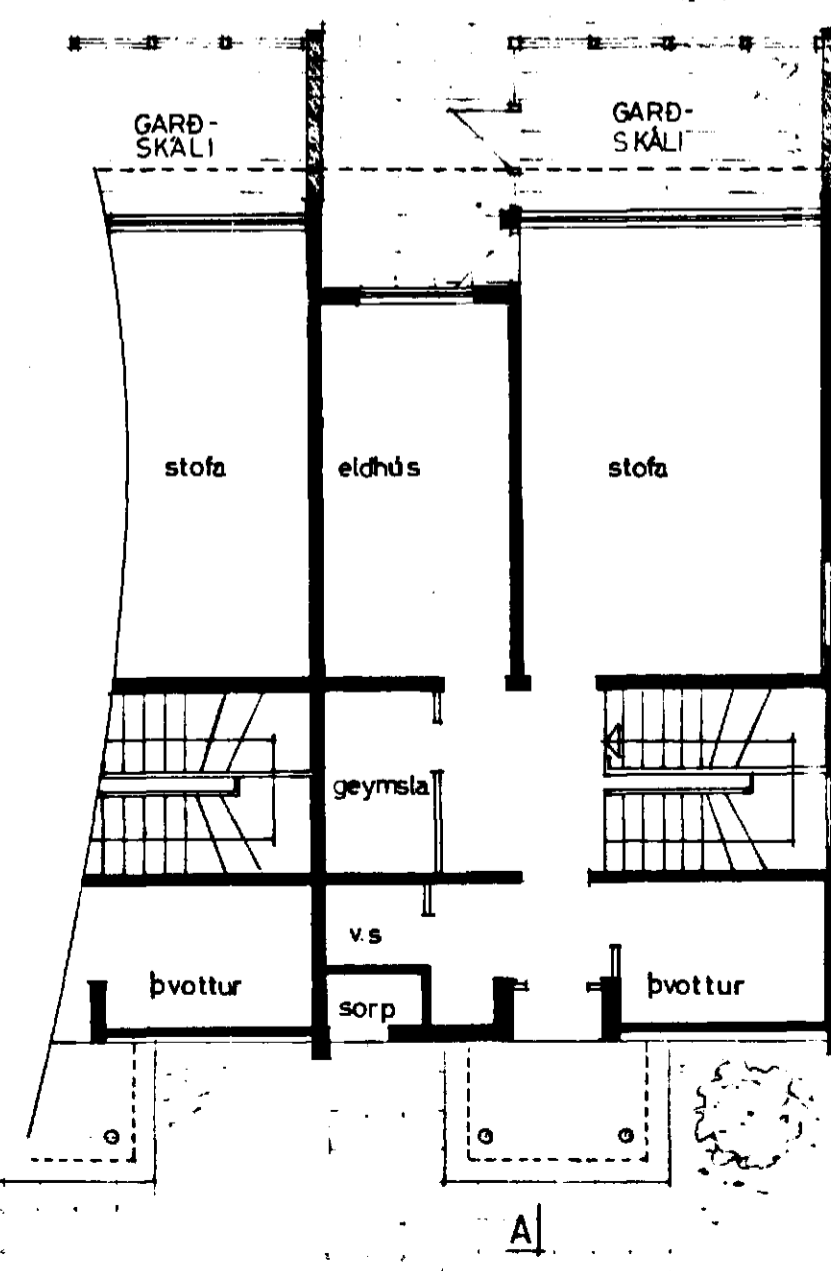


30/4/86  
 BYGGINGANEFNDAEING  
 I HAFNAHROU  
*Halldór Gíslason*

20 237 10 405 20 237 10 405 20

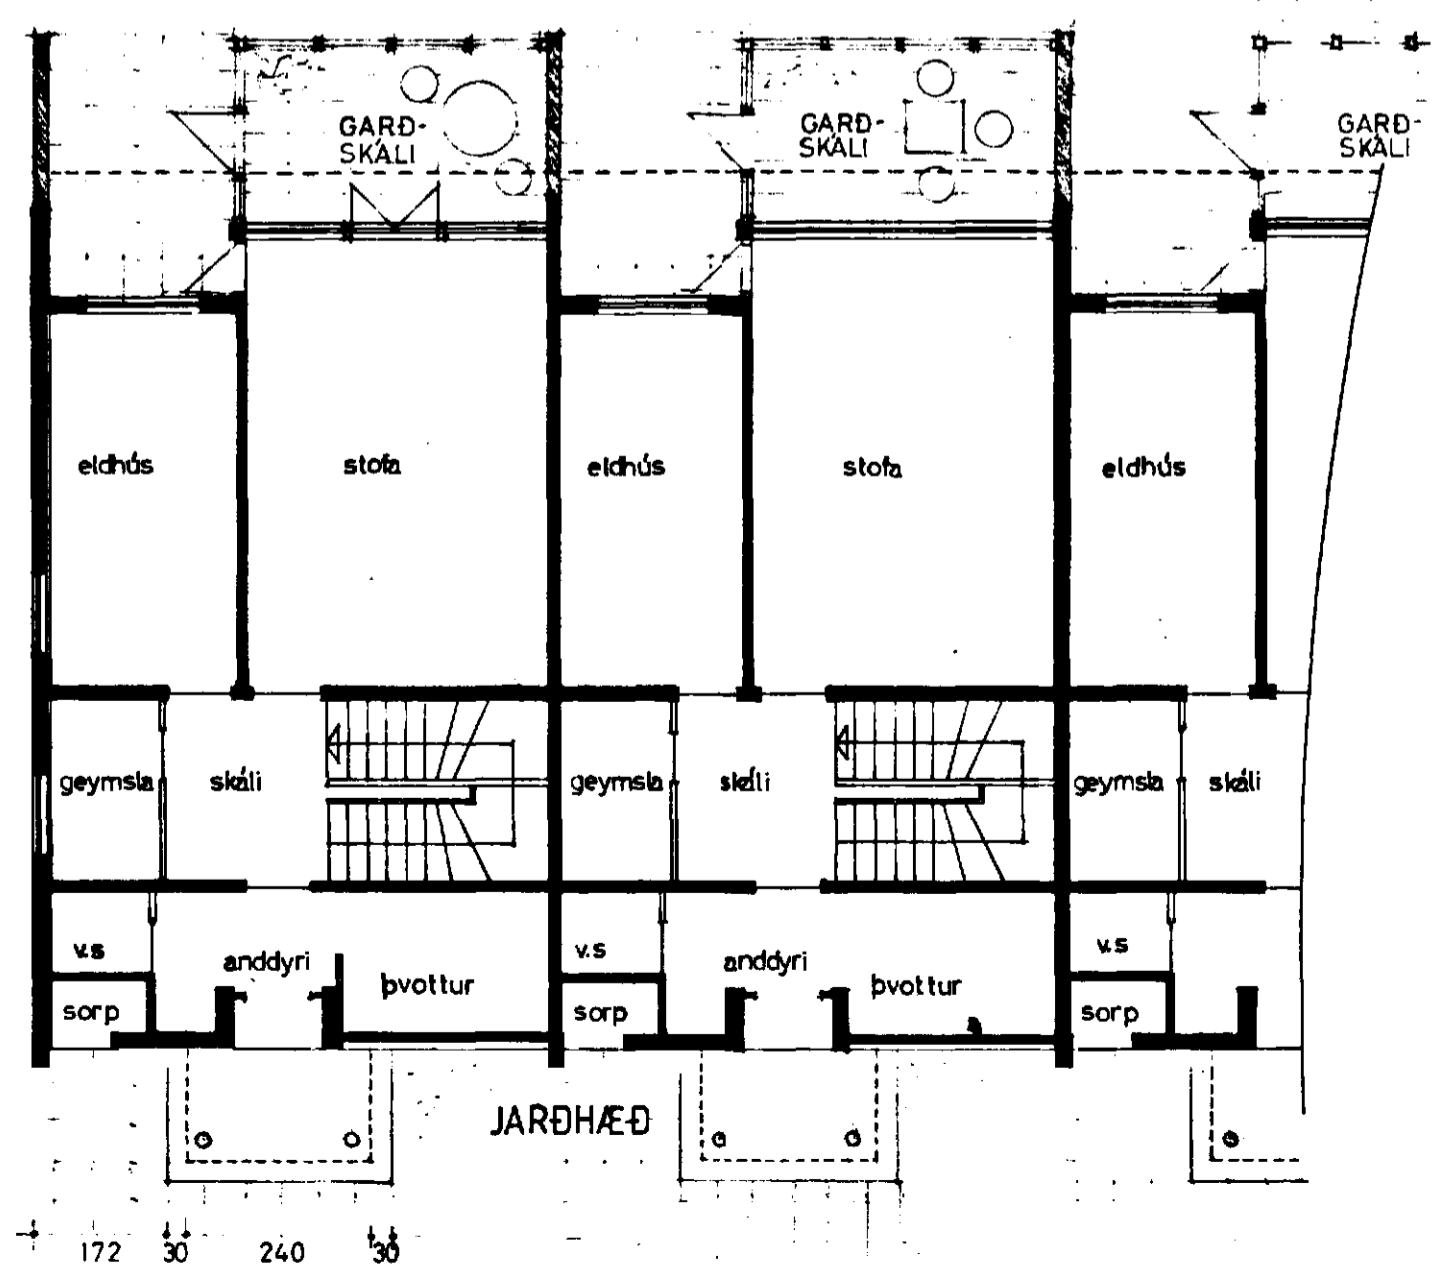

Rb/Sfb			NÚMER
KVARÐI	1: 100	BREYTT APR. '86	8532
DAGS	FEB 86		
TEIKNAD	GG	HANNAÐ	

**SMYRLAURAUN 27-41, HAFN.**  
 BYGGINGANEFNDAEING  
 V / BREYTINGA  
**Halldór Gíslason arkitekt FAI**  
**Vinnustofa Gardastræti 17**  
**101 Reykjavík Sími 1 70 10**