
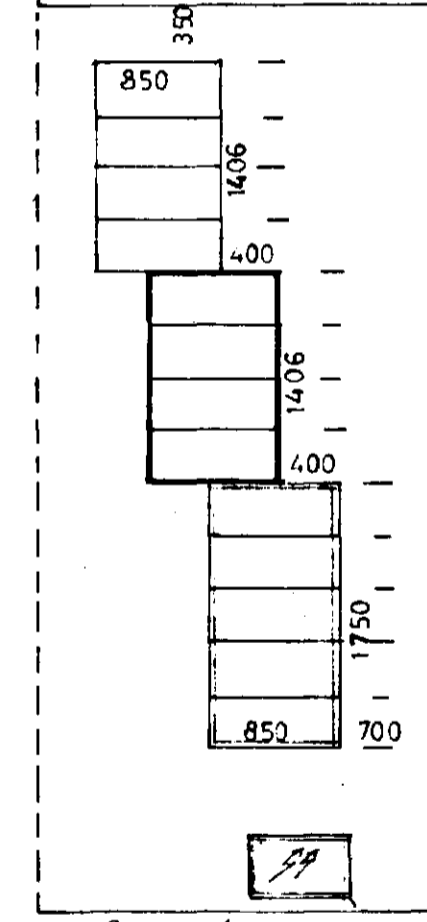
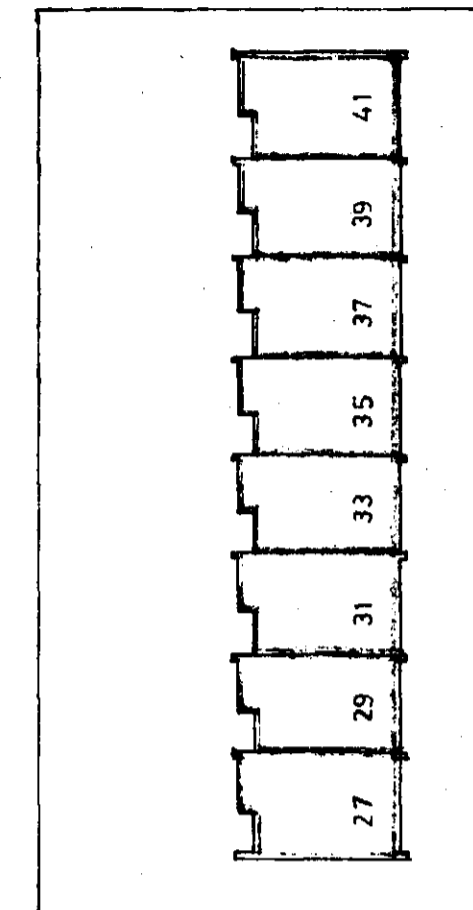
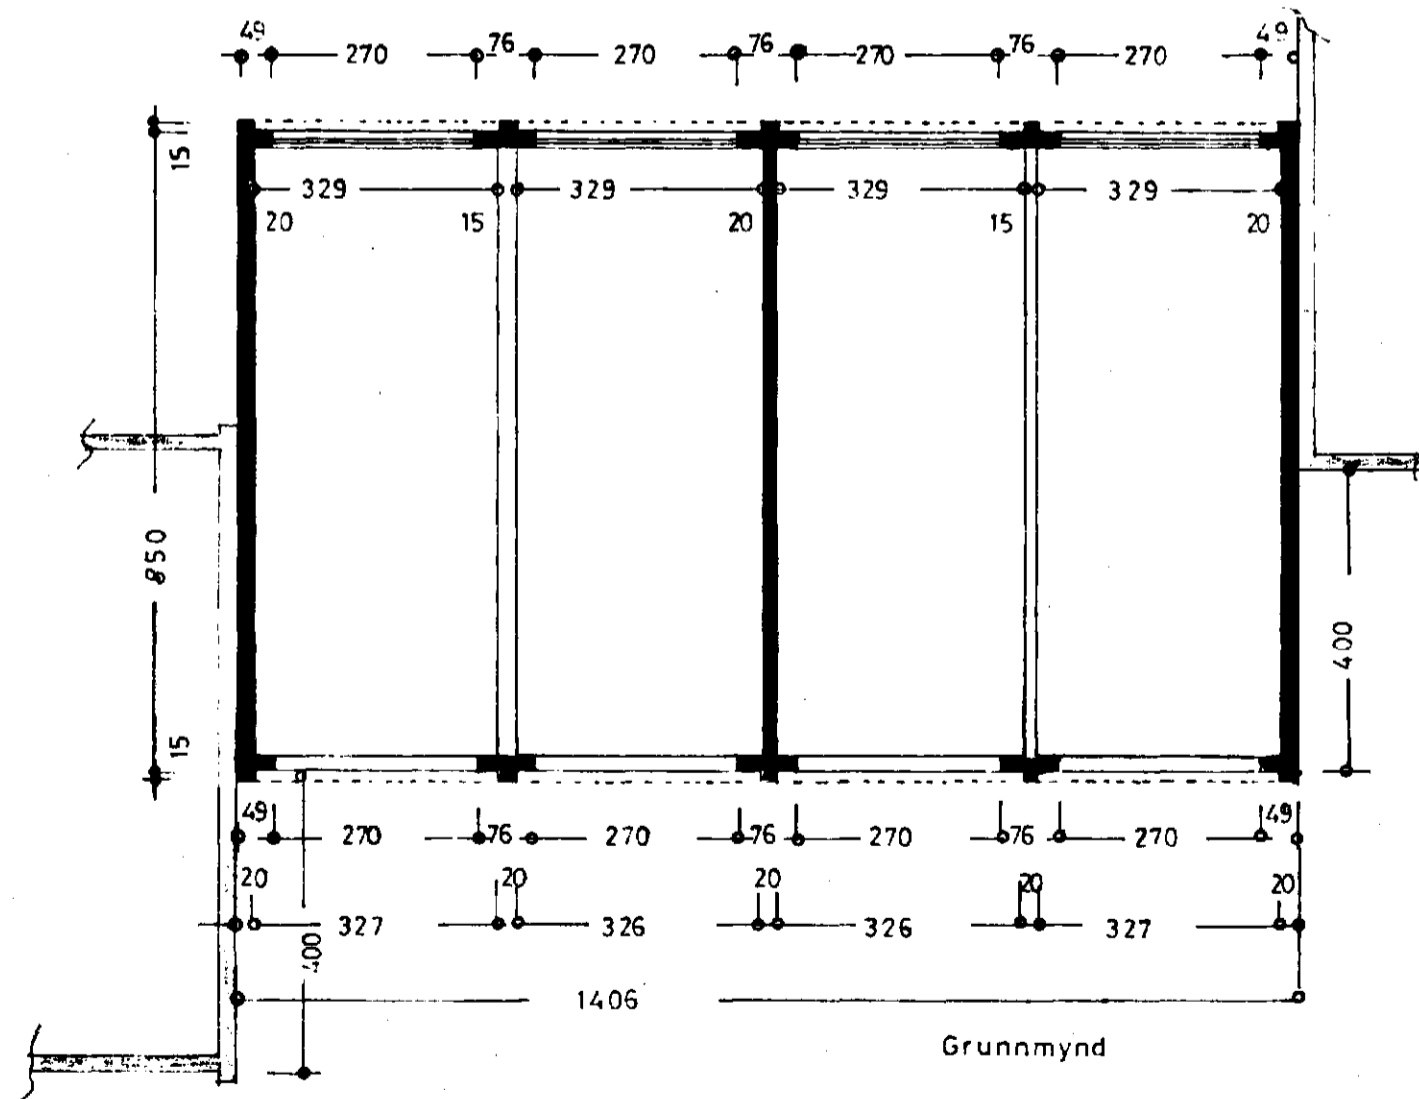
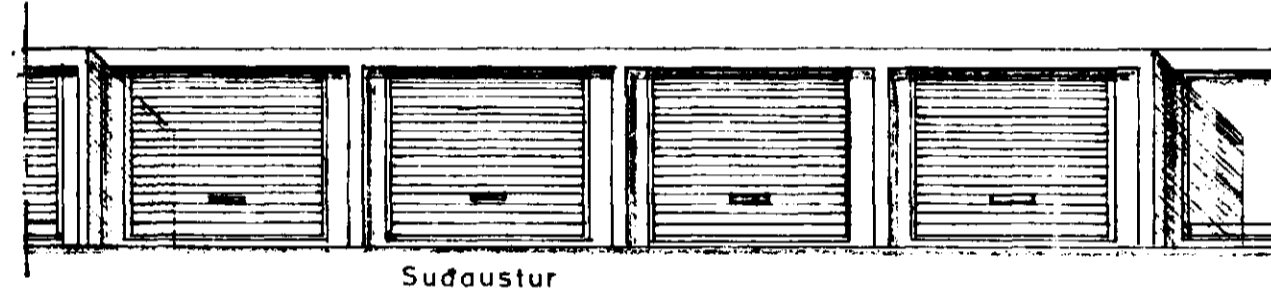
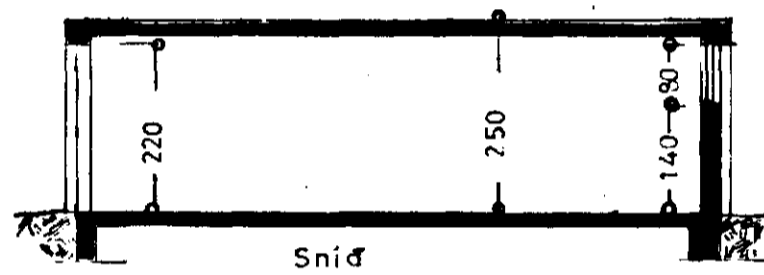
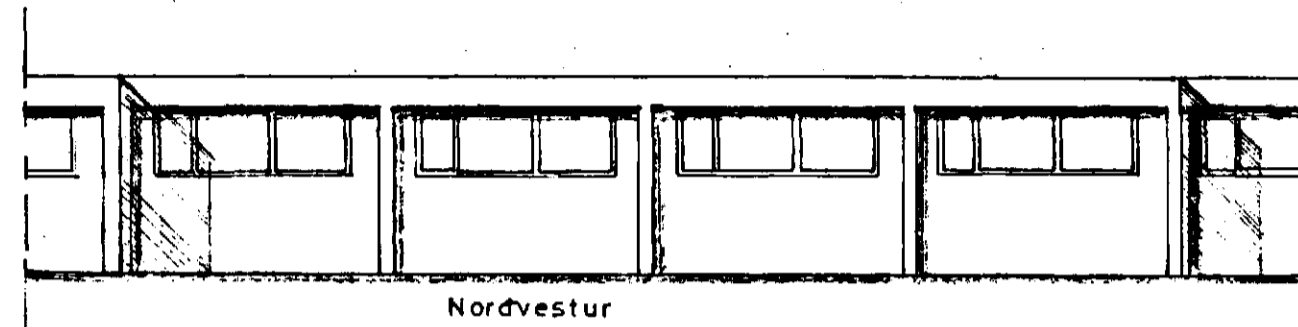



Gambykkt & fundi bygginga-
nefndar þ. 26. 1. 1972

BYGGINGAFLUTRÚINN
I HAFNARFIRÐI


E. Jónsson

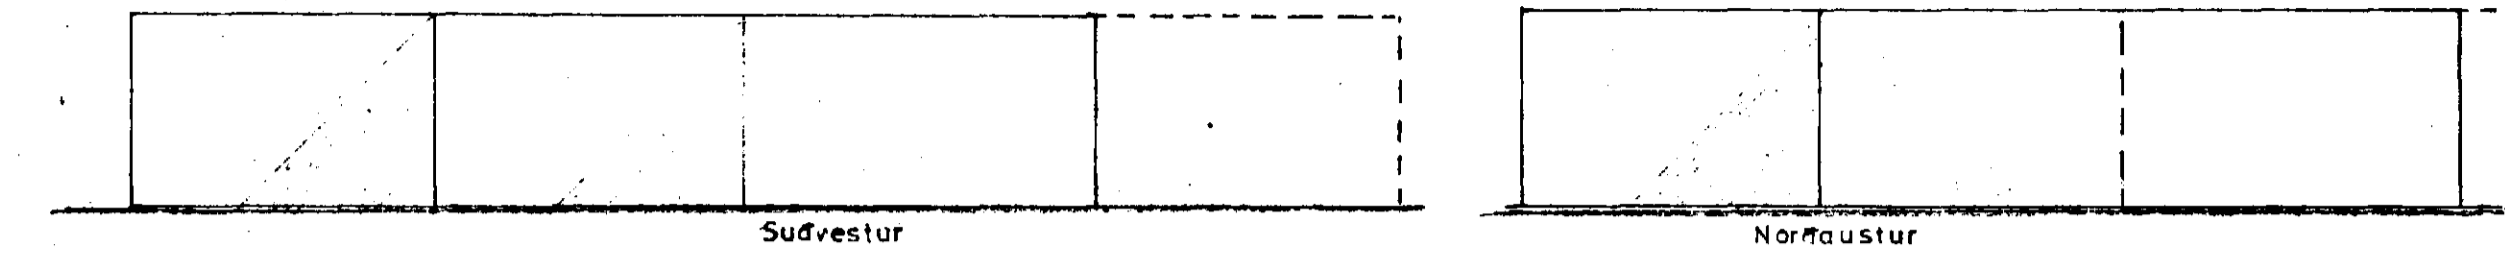

Afstöðumynd
1:500

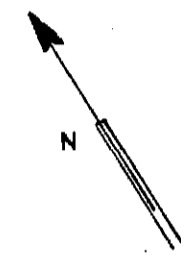

SMYRLAURAUN

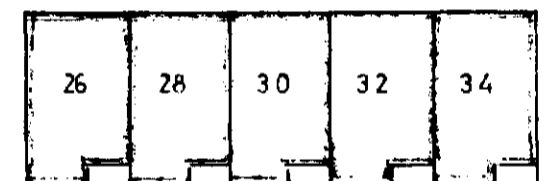

SMYRLAURAUN

STÆÐ:

$299 \text{ m}^2 \times 4 = 119,5 \text{ m}^2$

$748 \text{ m}^3 \times 4 = 299,0 \text{ m}^3$

NR 31

SMYRLAURAUN NR.27-33

BÍLGEYMSLUP

ÚTLIT }
GRUNNMYND } 1:100
SNID }

AFSTÖÐUMYND 1:500

Hafnarstíði & jarðar 1972

E. Jónsson