


GRUNNMYND 1. HÆÐ 1:50




GRUNNMYND 2. HÆÐ 1:50

OFNASKRÁ

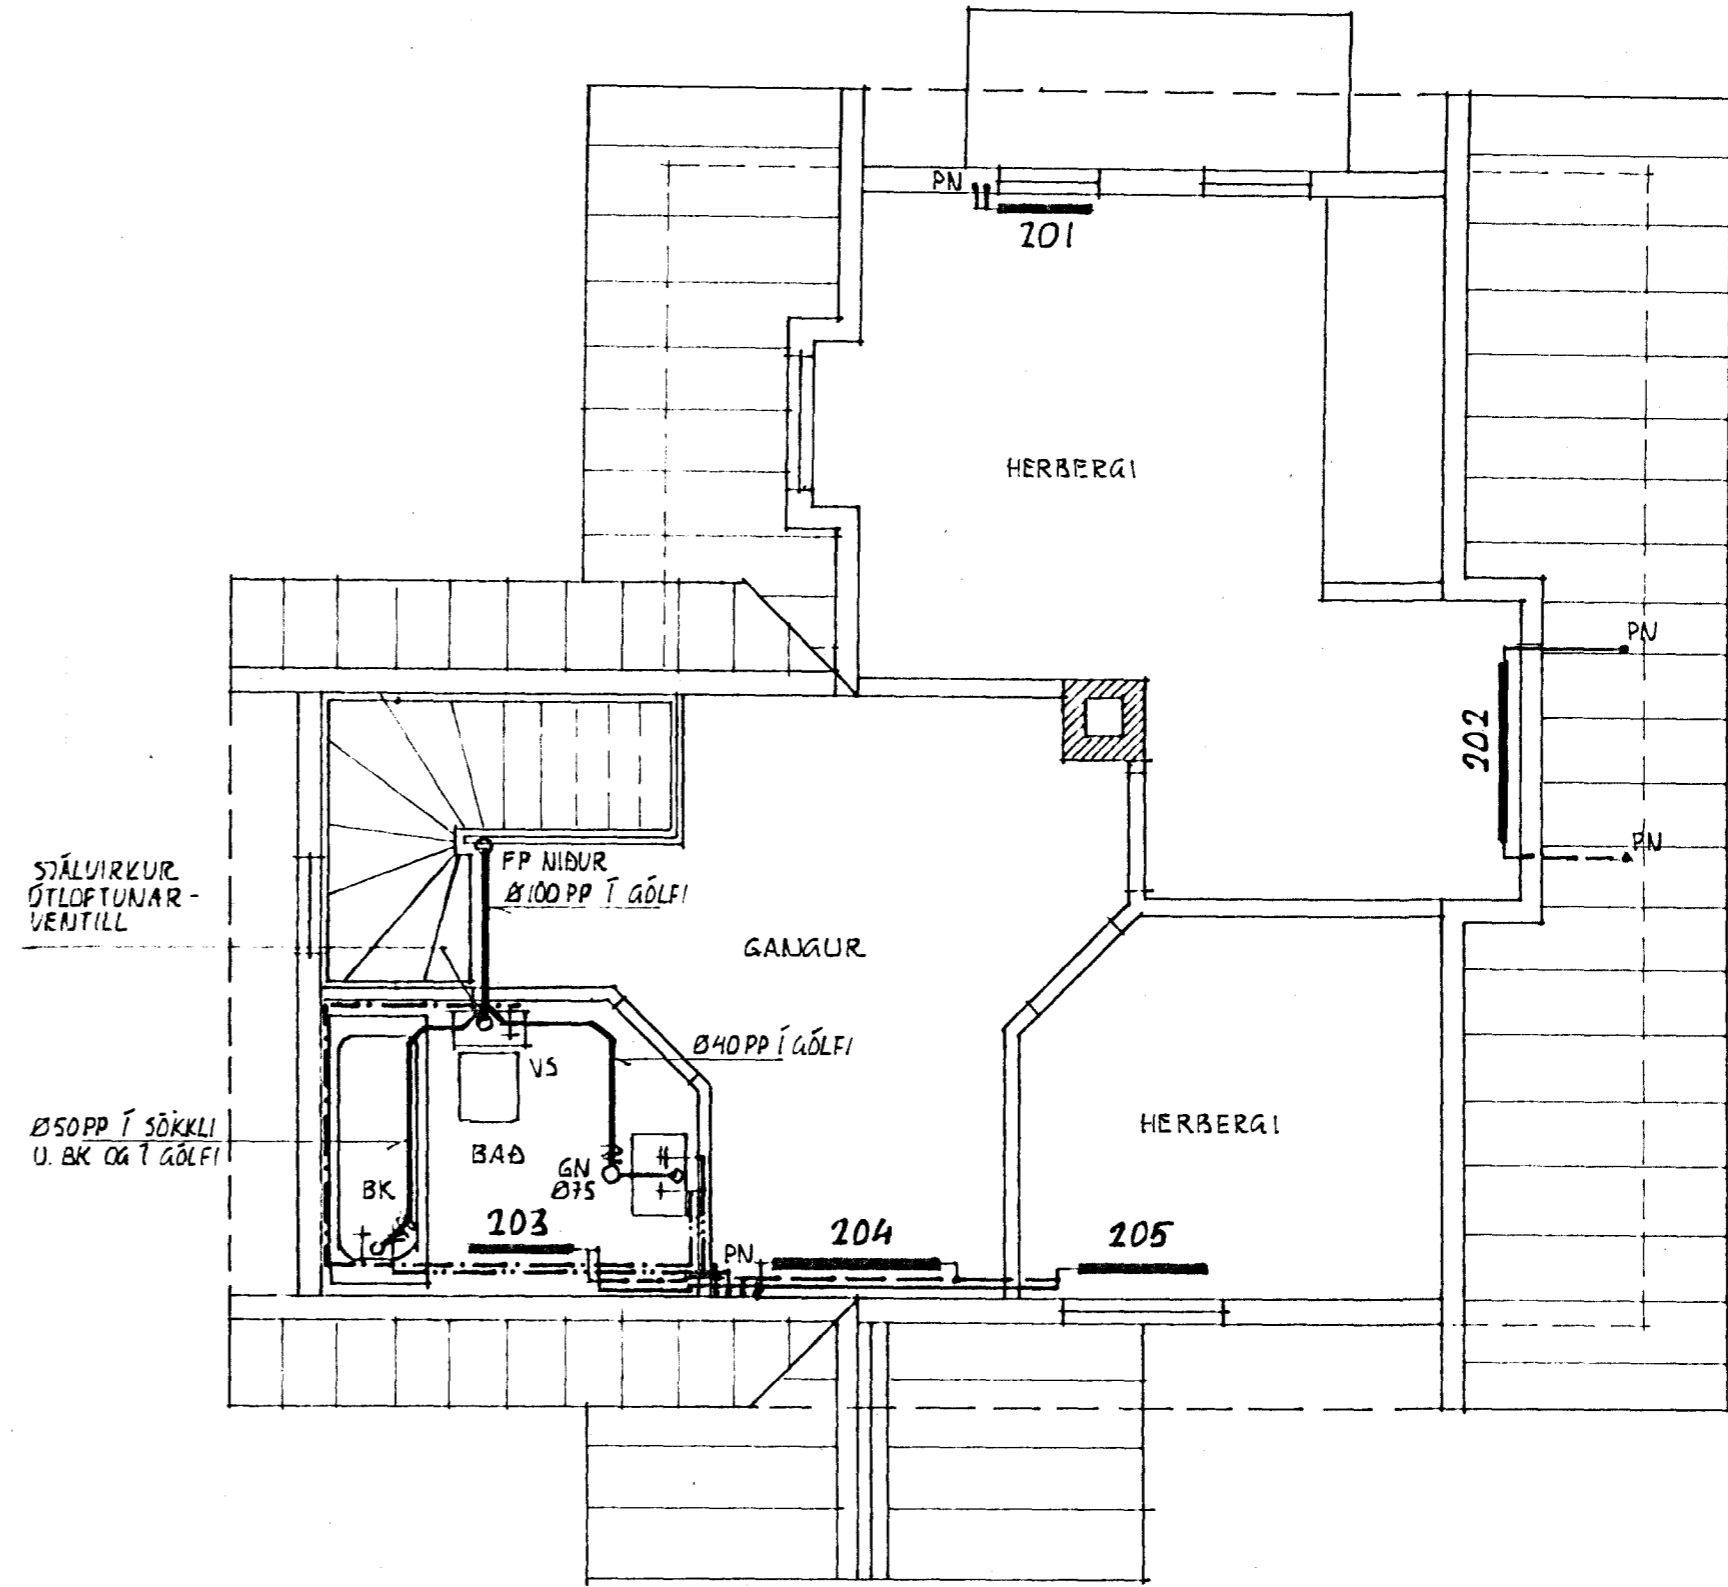

NR.	LÆGM. VARMAPÖRF	HÁMARKSST. OFNA HxL	STÚTAR	VALDIR OFNAR
101	1000 W	600 x 700 MM	C D	
102	1000 W	600 x 1000	A D	
103	1000 W	600 x 1000	A D	
104	400 W	600 x 600	A D	
105	500 W		A B	NÚU. OFN
106	700 W	600 x 700	C D	
201	700 W	600 x 700	A B	
202	500 W	600 x 1000	A D	
203	560 W	500 x 600	A B	
204	740 W	500 x 1000	A D	
205	740 W	600 x 1000	C D	

07 AUG 1991

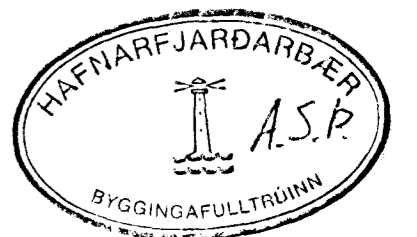

TILVÍSALIR

GRUNNMYND KJALLARA, ALM. SKÝRINGAR
RÚMMYND HITAKERFI
RÚMMYND NEYSLUVATNSKERFI

STÁ BL. NR. 8903.05
STÁ BL. NR. 8903.07
STÁ BL. NR. 8903.07

BREYTIUGAR		INGVAR BLÆNGSSON MTFÍ HOLTAZERÐI 69, KÖPAVOGI 5, 41643	
UK		SMYRLAHRAN 6 HAFNARFD.	DAGS 13.07.91
		HITA-ÞRIFA-OG NEYSLUVATNS- KERFI. GRUNNMYND 1. OG 2. HÆÐ	MKL 1:50
			TEKUR Ingvar B.
			8903.06