

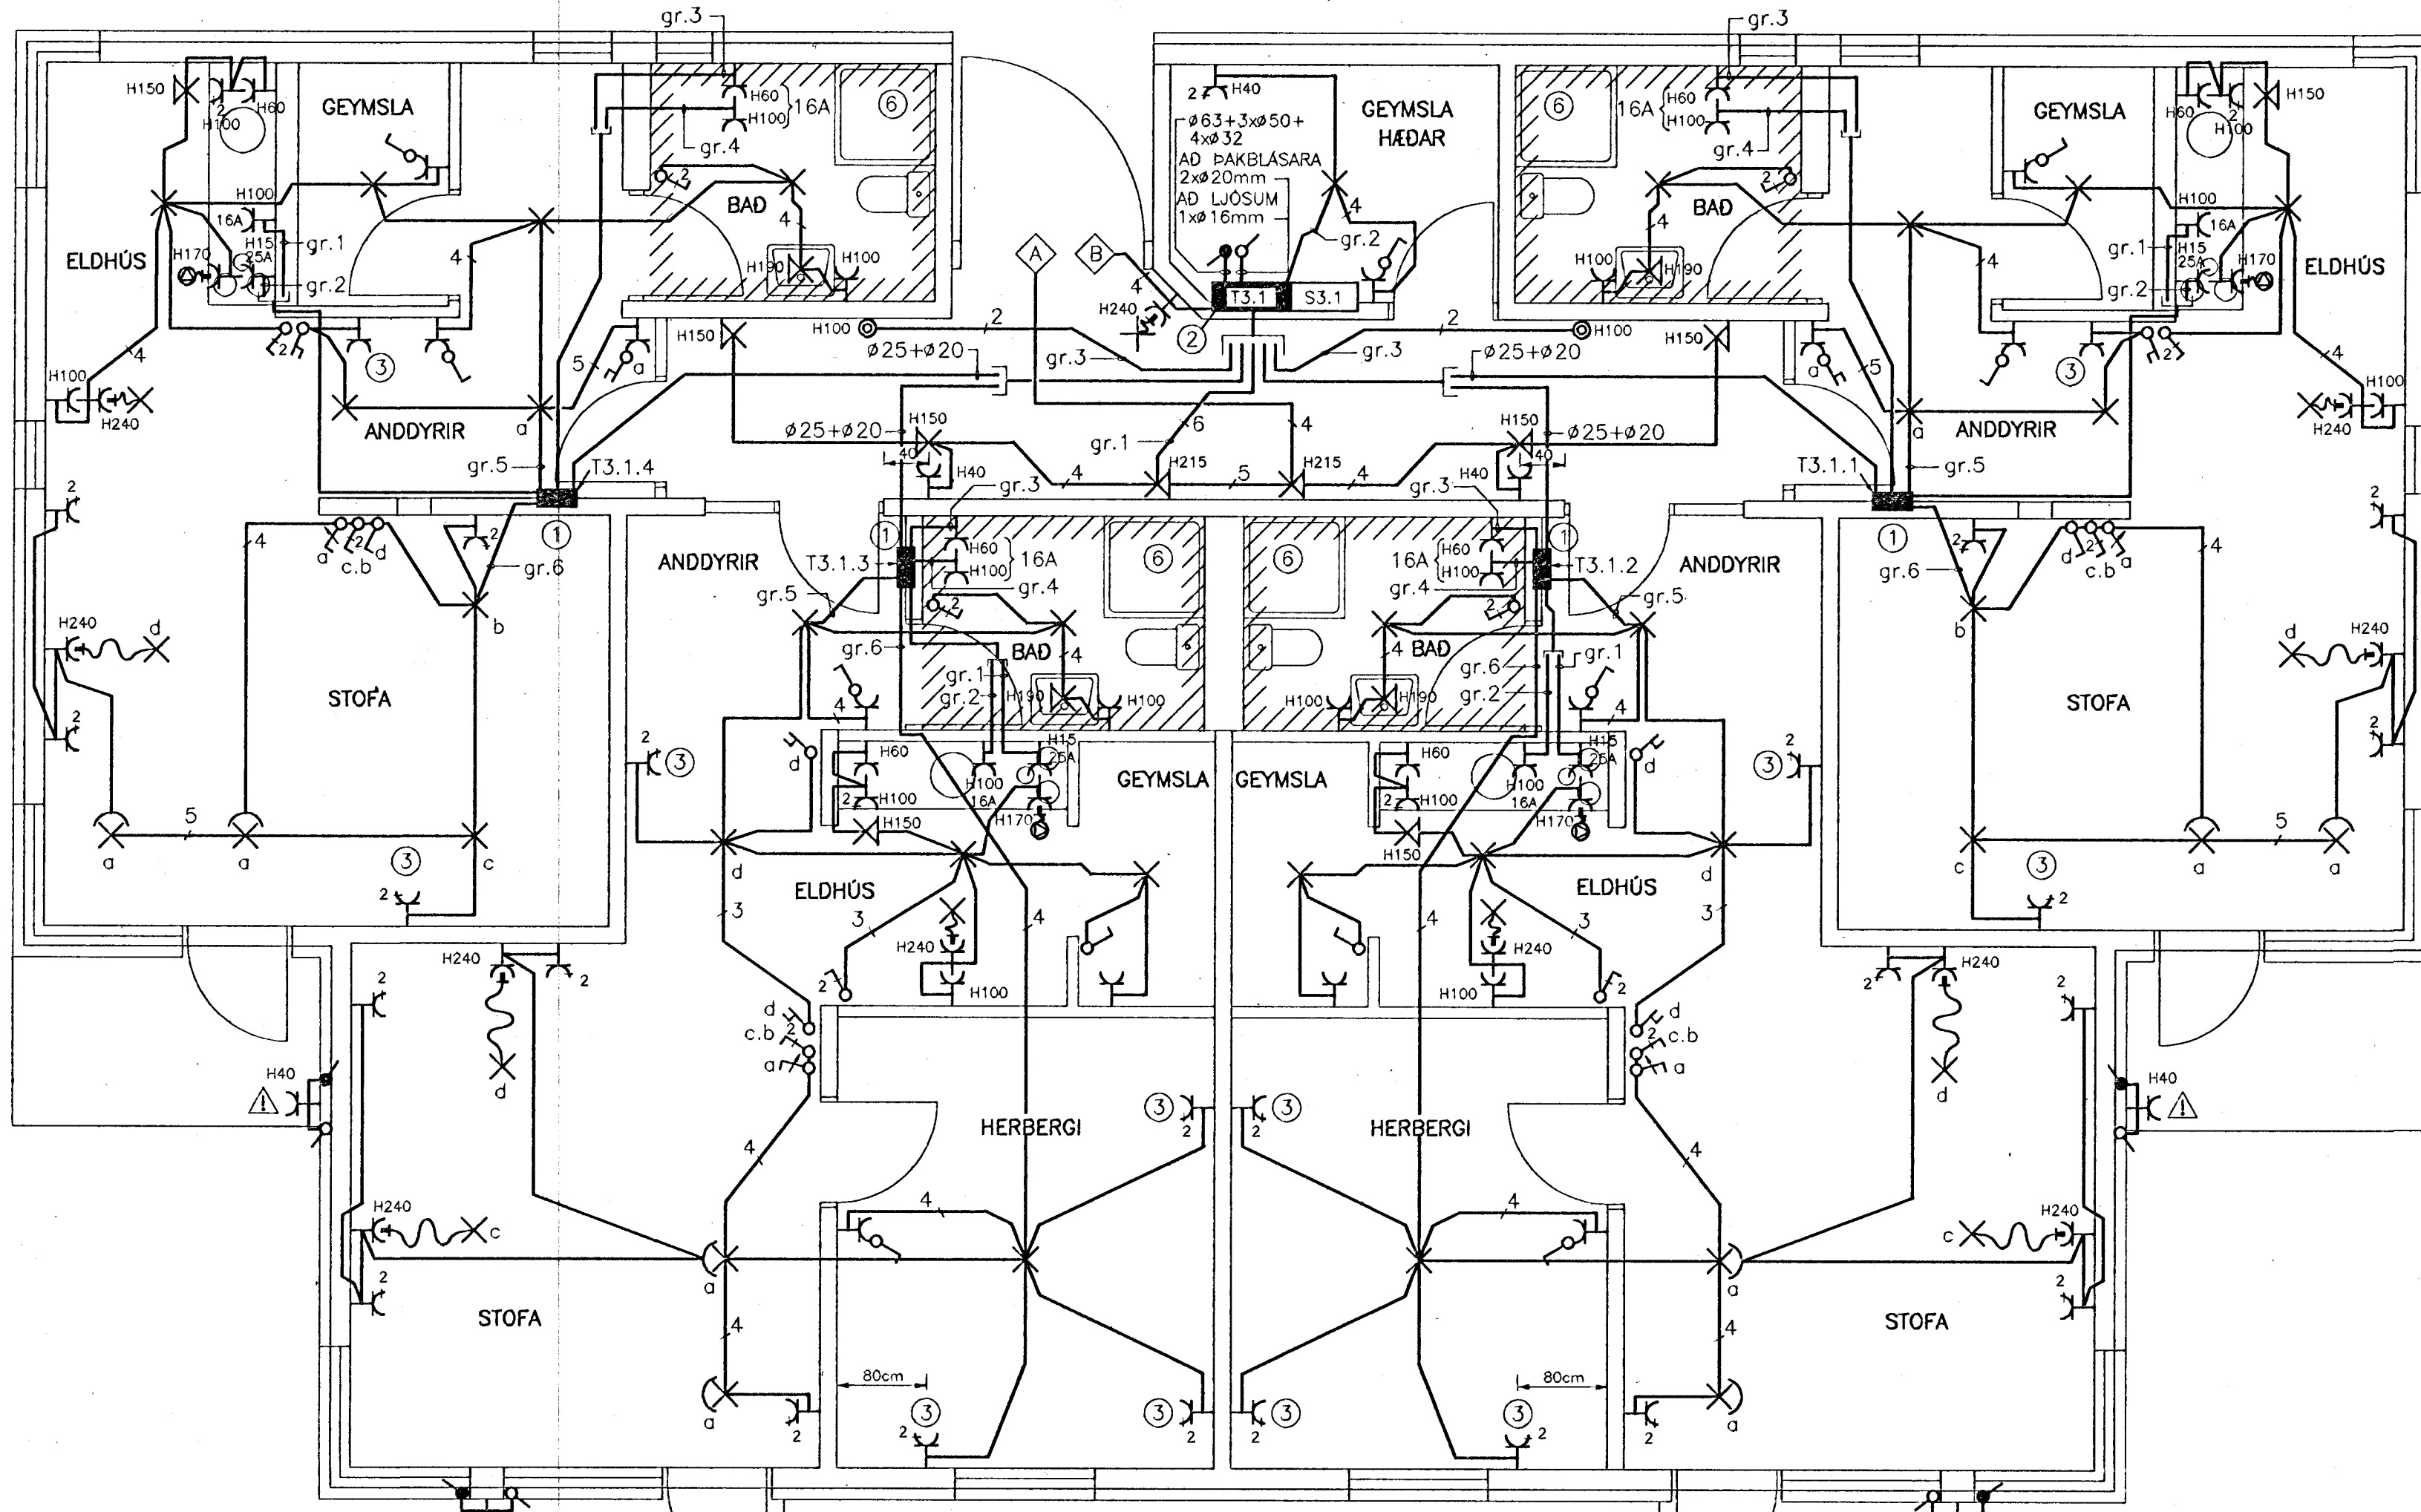


SJÁ TEIKN. NR.15

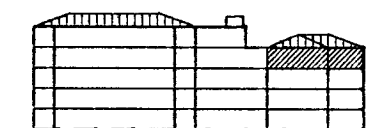


SKÝRINGAR, LÁGSP. 3.HÆD SUDURÁLMA:

- ① GREINAKASSI, MIDAD ER VID STRIEBEL OG JOHN UK 210 N (HxB) 31x27cm, EDA SAMBÆRILEGT.
  - ② LÁGSPENNUSKÁPUR, MIDAD ER VID STRIEBEL OG JOHN 3/1 A 800x800x215cm, OG SMÁSPENNUSKÁPUR 2/1 A 800x550x215cm, EDA SAMBÆRILEGT.
  - ③ LÁG- OG SMÁSPENNUDÓSIR LIGGJA ÞÉTT SAMAN, RADDÓSIR.
  - ⑥ EKKI ER HÆGT AD KOMA VID SPENNUJÖFNUM, VEGNA PLAST NIDURFALLA I GÓLFUM.
- //// = NIDURTEKID LOFT.

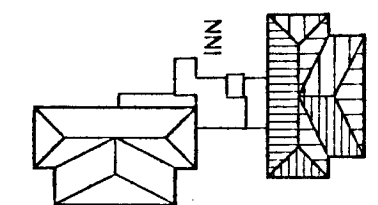

LYKILMYND M:1:1000

F:\VERK\2117\TEIKNING\GRUNNM\3h-sud.DWG 11-06-93 13:35

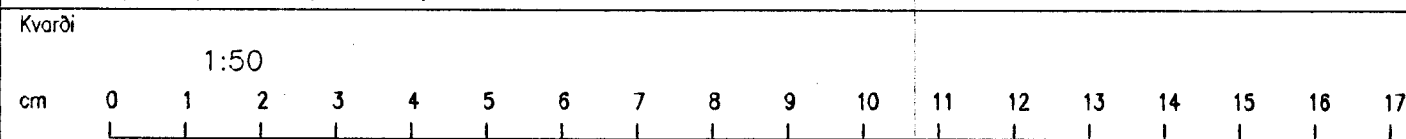

Breyting D	Breyting C	Breyting B	Breyting A	Verkhelti SÖLVANGSVEGUR 3 HAFNARFIRDI 2.ÁF.	Verkhelti/Verknúmer LÁGSPENNA 3.HÆD SUDURÁLMA
		Hannað JOS/JPA	Teiknað EN	Dags. MÁI '93	Teikningarnúmer 45-2-5410
		Yfirfarið	Samp.	Blað nr. 7	Breyting

