
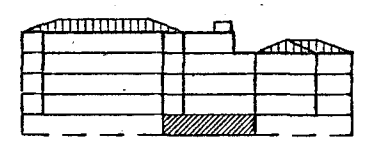


GRUNNMYND KJALLARA, TENGIBYGGING M.1:50


LAMPASKÝRINGAR KJALLARI, TENGIÁLMA:

- ① TREFJAPL. LAMPI 1x36W.
- ② FLÚRLAMPI 2x9W. MIDAD ER VIÐ LK-NES 81 GUS, NR. A 0169, EDA SAMBÆRILEGT.
- ③ NEYDARLJÓS MED "ÚT-MERKI". LAMPINN SKAL VERA MED NICD RAFHLÖÐUM OG HLEDSLUTÆKI. MIDAD ER VIÐ LAMPA FRÁ MENVIER KWIKLITE 8 M/3, EDA SAMBÆRILEGT.

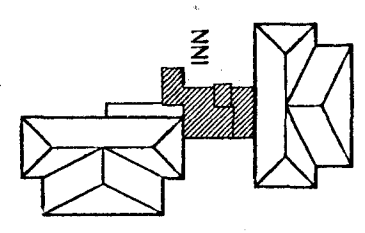

LYKILMYND M:1:1000

F:\VERK\2117\TEIKNING\GRUNNM\kj-tengb.DWG 11-06-93 13:45

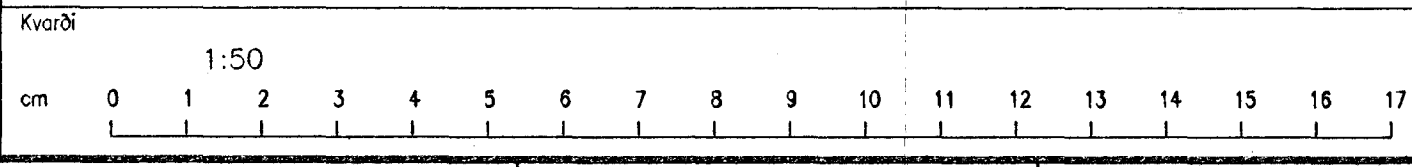

Breyting D		Breyting C		Breyting B		Breyting A		Verkhelti	Verkhelti/Verknúmer
								SÖLVANGSVEGUR 3 HAFNARFIRDI 2.ÁF.	LAMPAPLAN KJALLARI, TENGIÁLMA
Hannað		Teiknað		Yfirfarð		Dags.		Ármúla 42,	Teikningarnúmer
JOS/JPA		EN				MAÍ '93		Sími 91-814833	45-2-5446
									Blað nr. 43
									Breyting

