
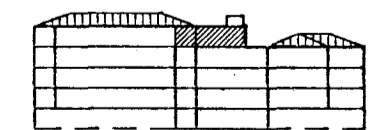


GRUNNMYND 4.HÆÐ TENGI BYGGING MKV: 1:50


LAMPASKÝRINGAR 4.HÆÐ, TENGIÁLMA:

- ① FLÚRLAMPI 2x9W. MIDAD ER VID FOCUS QUARTO 4111, EDA SAMBÆRILEGAN.
- ② FLÚRLAMPI 1x36W. MIDAD ER VID FAGERHULT PERFOLUX VAGG, EDA SAMBÆRILEGAN.
- ③ SAMA OG NR.2, NEMA MED NEYDARLÝSINGARB.
- ④ FLÚRLAMPI 2x9W. MIDAD ER VID FAGERHULT DISCO, EDA SAMBÆRILEGAN.
- ⑬ NEYDARLJÓS MED "ÚT-MERKI". LAMPINN SKAL VERA MED NICD RAFHLÖÐUM OG HLED SLUTÆKI. MIDAD ER VID LAMPA FRÁ MENVIER KWIKLITE 8 M/3, EDA SAMBÆRILEGT.

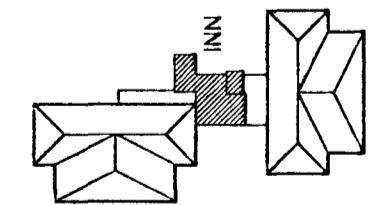

LYKILMYND M:1:1000

F:\VERK\2117\TEIKNING\GRUNNM\4H-TENGB.DWG 11-06-93 18:00

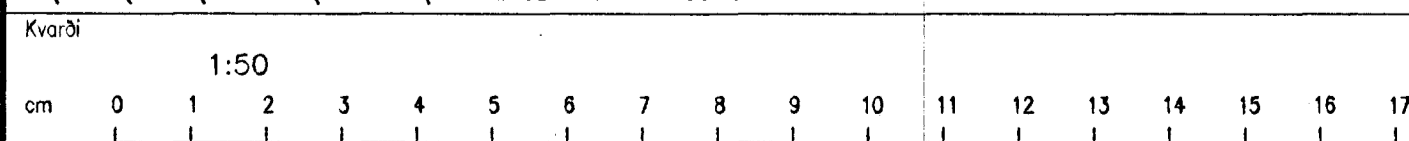

Kvarði		Breyting D		Breyting C		Breyting B		Breyting A		Verkheiti		Verkhúti/Verknúmer	
1:50										SÓLVANGSVEGUR 3 HAFNARFIRDI 2.ÁF.		LAMPAPLAN 4.HÆÐ, TENGIÁLMA	
cm	0 1 2 3 4 5 6 7 8 9 10 11 12 13 14 15 16 17									Dags. MAI.'93		Teikningarnúmer 45-2-5450	
		Hannað JOS/JPA		Teiknað EN		Yfirfarið		Samb.		Ármúla 42, sími 91-814833		Blöð nr. 47	

8 7 6 5 4 3 2 1