



ÁSYND A:A, ÁSYND 23

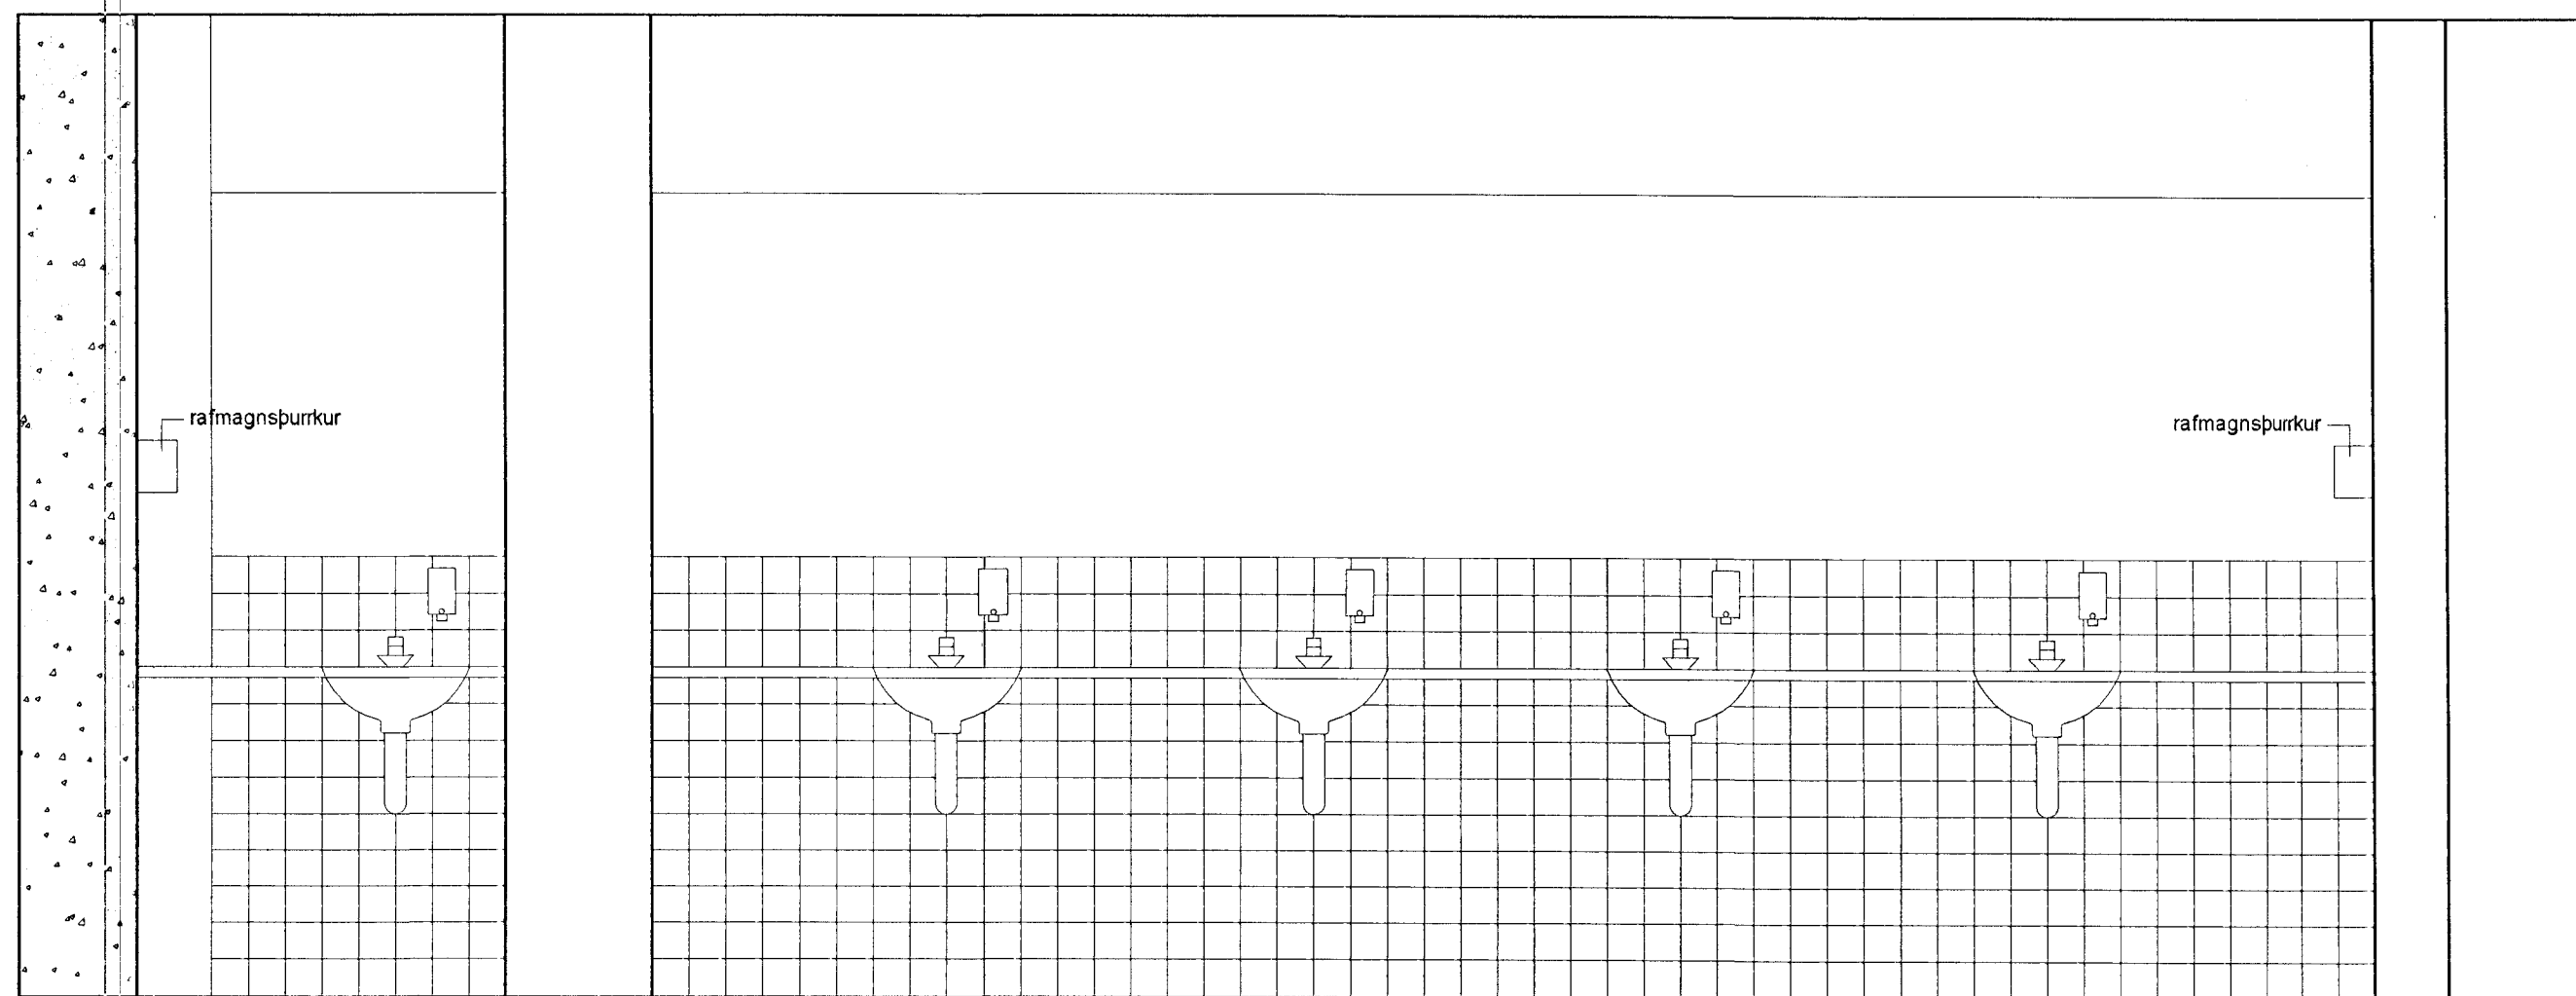


ÁSYND B:B, ÁSYND 23

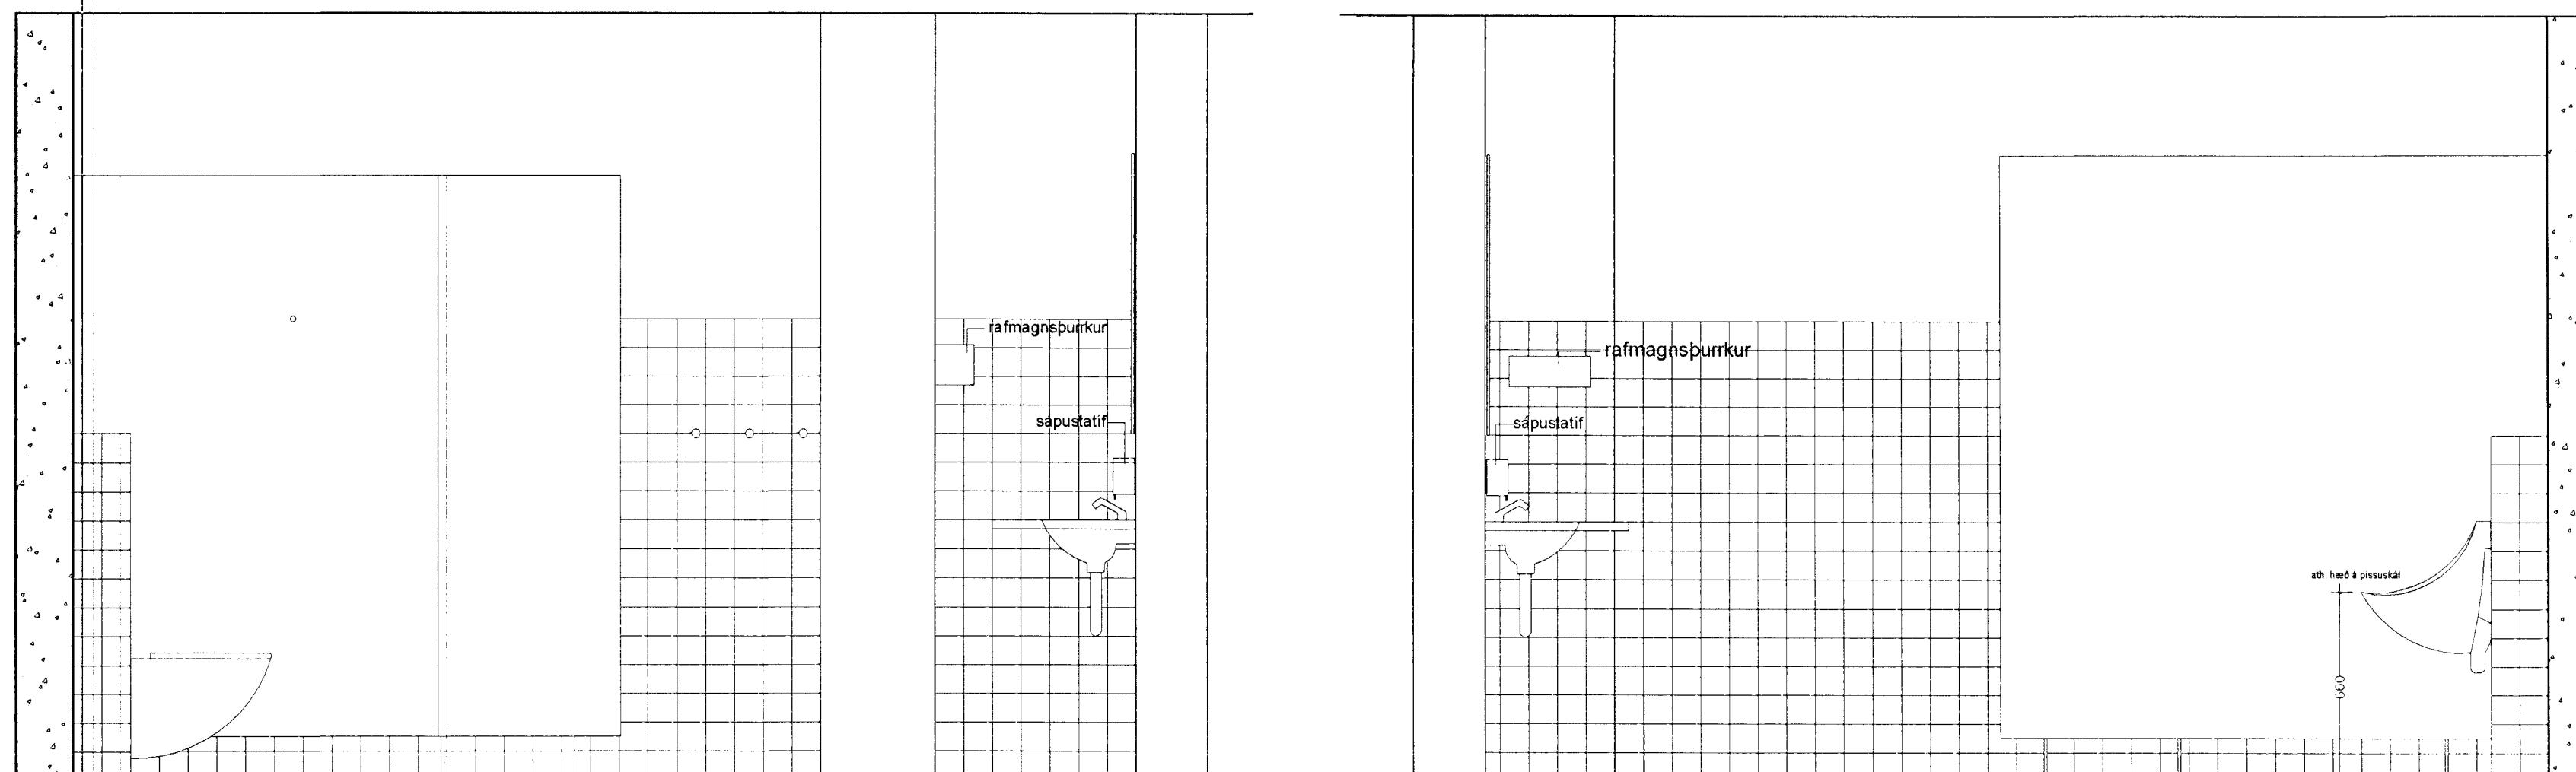

ÁSYND C:C, RÝMI 23

ÁSYND D:D, RÝMI 23

Sigríður (Lafal 071070-5009)

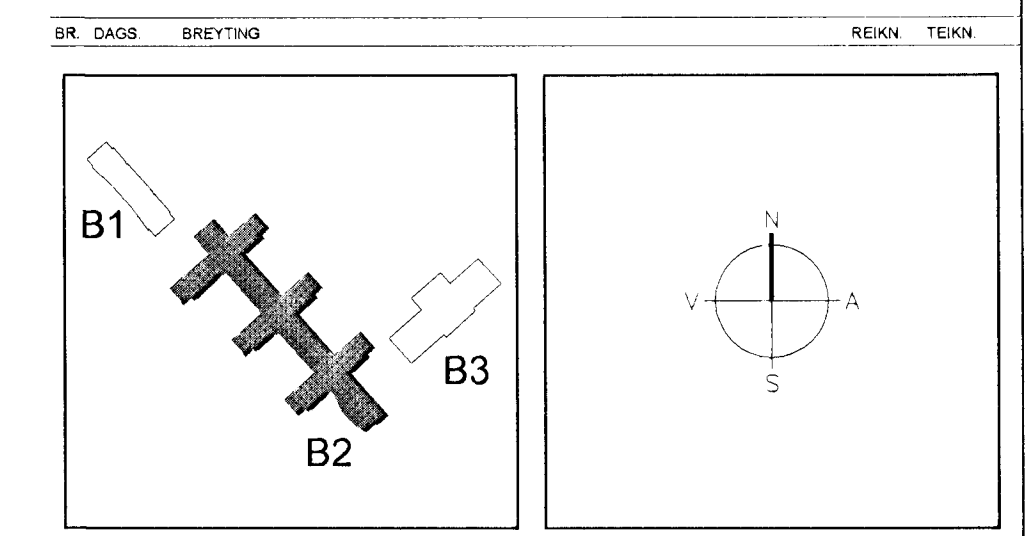

ARKITEKTAR
BERGSTADASTRÆTI 10, RVK
Sími 551-1460, netfang arkitekt@sholf.is

FINNUR BJÖRGVINSSON
HILMAR ÞÓR BJÖRNSSON
SIGRÍÐUR ÓLAFSDÓTTIR

LANDMÖTUN
EINAR E. SÆMUNDSEN
ING. BJÖRG KRISTJÁNSDÓTTIR
MARGRÉT SIGURDÁRSDÓTTIR

03 JUNI 2002
VG

VSÓ
VÍSÓ RÁÐGJAF
SÓLVANGSVEGUR 4
LÆKJARSKÓLI

INNRETTINGAR
ALMENNINGSNYRTINGAR Á JARÐHÆÐ
RÝMI 0-23
SNID OG ÁSYNDR

HANNAÐ/TEIKN
ATH
SAMFYKKT
KT
REYKJAVÍK

SÖHOK
660583-1399

VERKNR 1:20
TEIKN NR
BR

B2-A-VI-022