


RISHÆÐ MÆR ELDVANGU NOTA SEM GEYMSLA

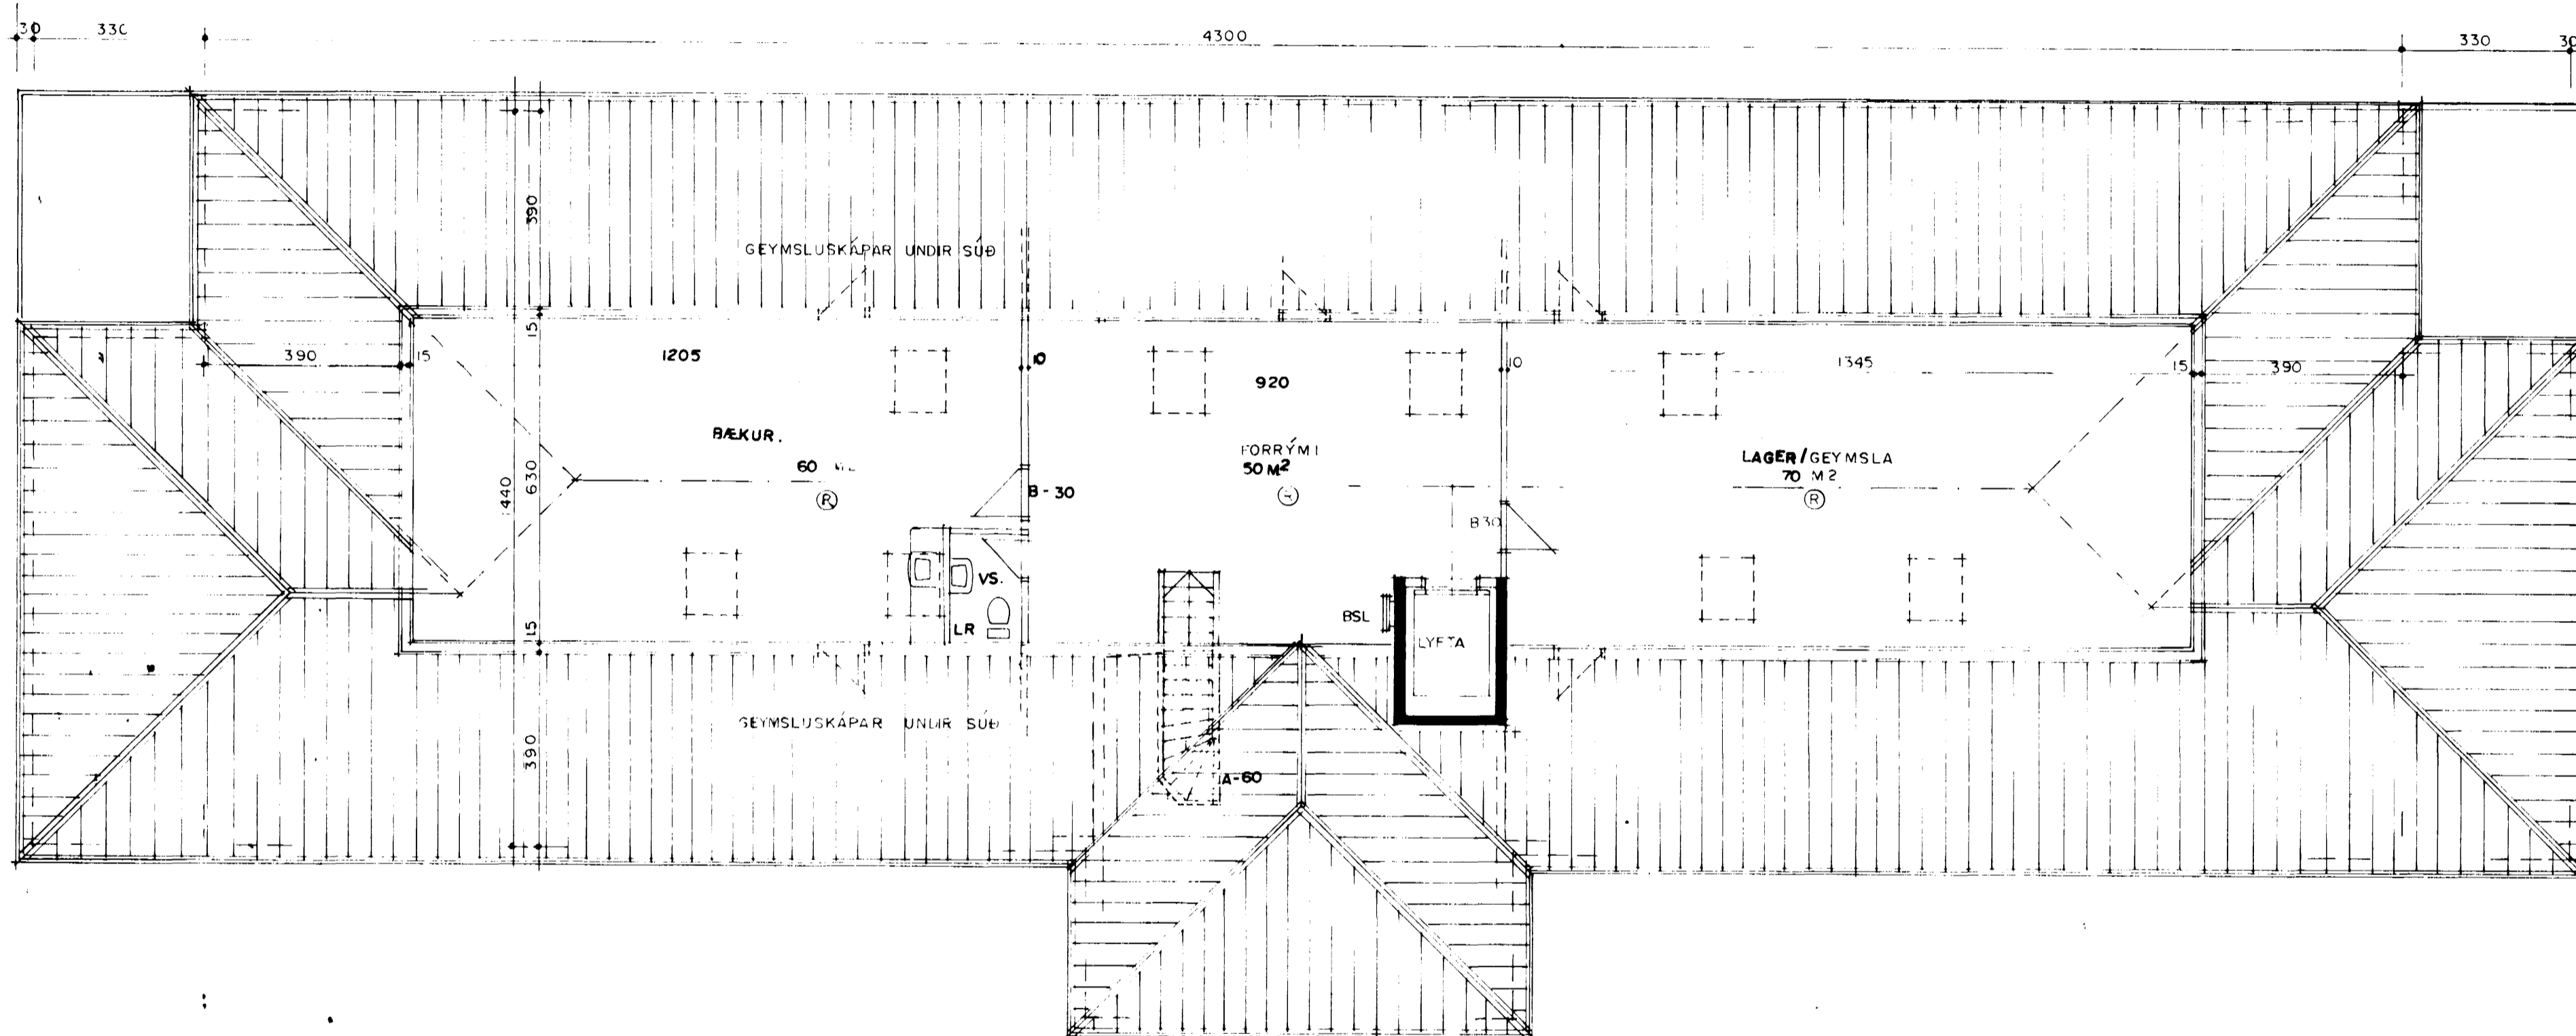

GRUNNMYND RISHÆÐAR MKV. 1:100
FLATARMÁL NÝTANLEGS RÝMIS = 232,3 M²
RÚMMÁL = 1109,4 M³

(R) = REYKSKINJARI
BSL = BRUNASLANGA
B 30 = ELDVARNARHURÐ

HÚS TEIKNAD AF EINARI ERLENDSSYNI JÚLÍ 1946.