




SNÍÐMYND AA

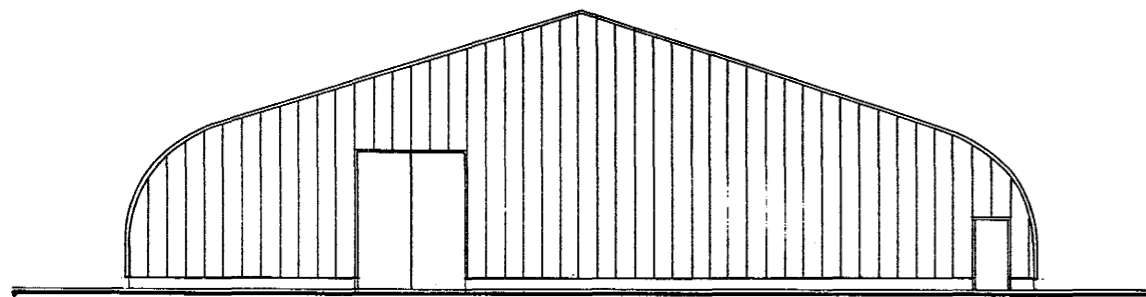

SUÐUR

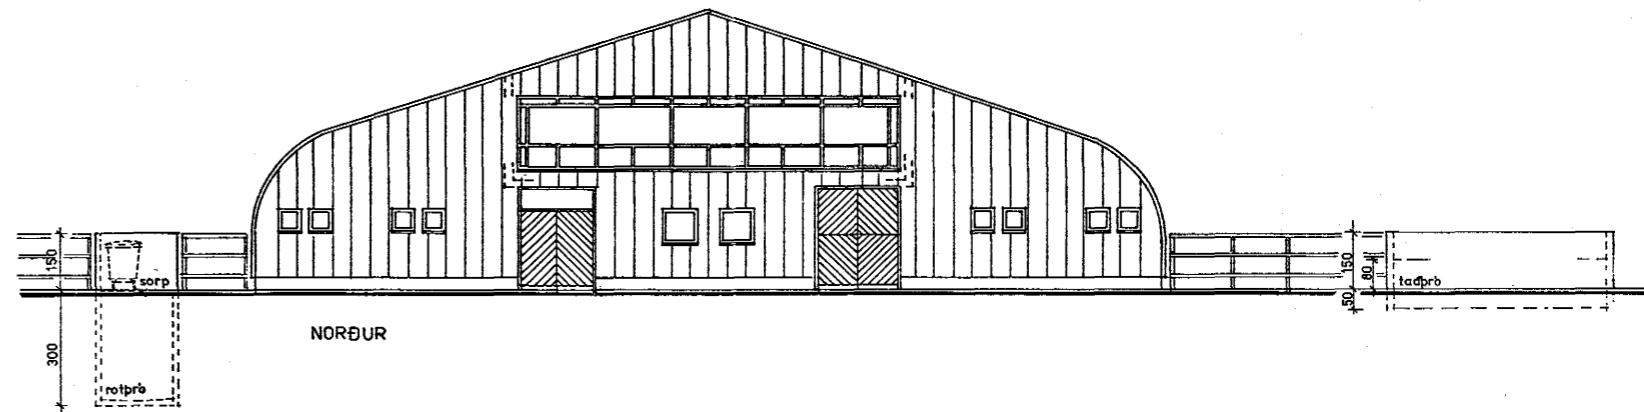

NORÐUR

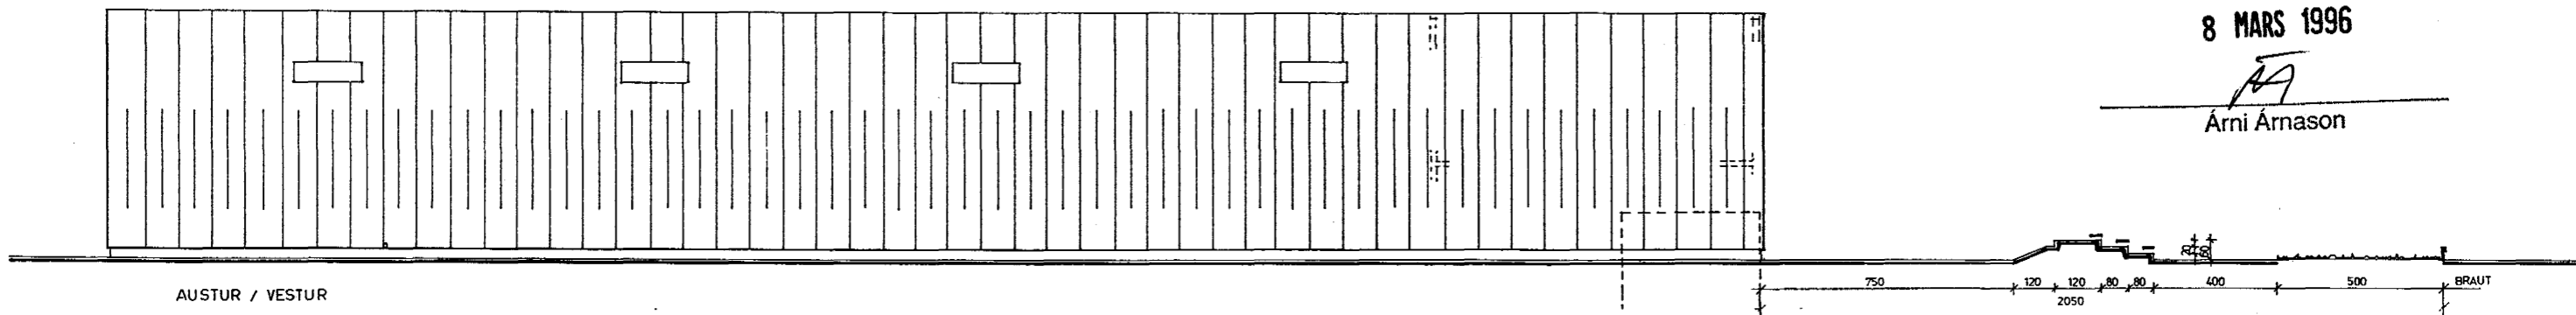

AUSTUR / VESTUR

Brunamálastofnun ríkisins
SAMPYKKT

8 MARS 1996

AA
Arni Arnason

Guðrún Ástvaltsdóttir

BREYTT 15.02.1991
BR 01.03.1991
BR 20.10.1995
BR 22.08.1991
BR 09.09.1991

NETDRÖGMA DÖRSLA VEB KALDANSRISVÆG.
DUEITAMGÖNDIN, SNÍÐMYND, BR. 02.
M-1:100, 22.03.1990
Stjórnþing Arni Arnason, arkitekti töl. 041