



ÚTLIT NORDUR

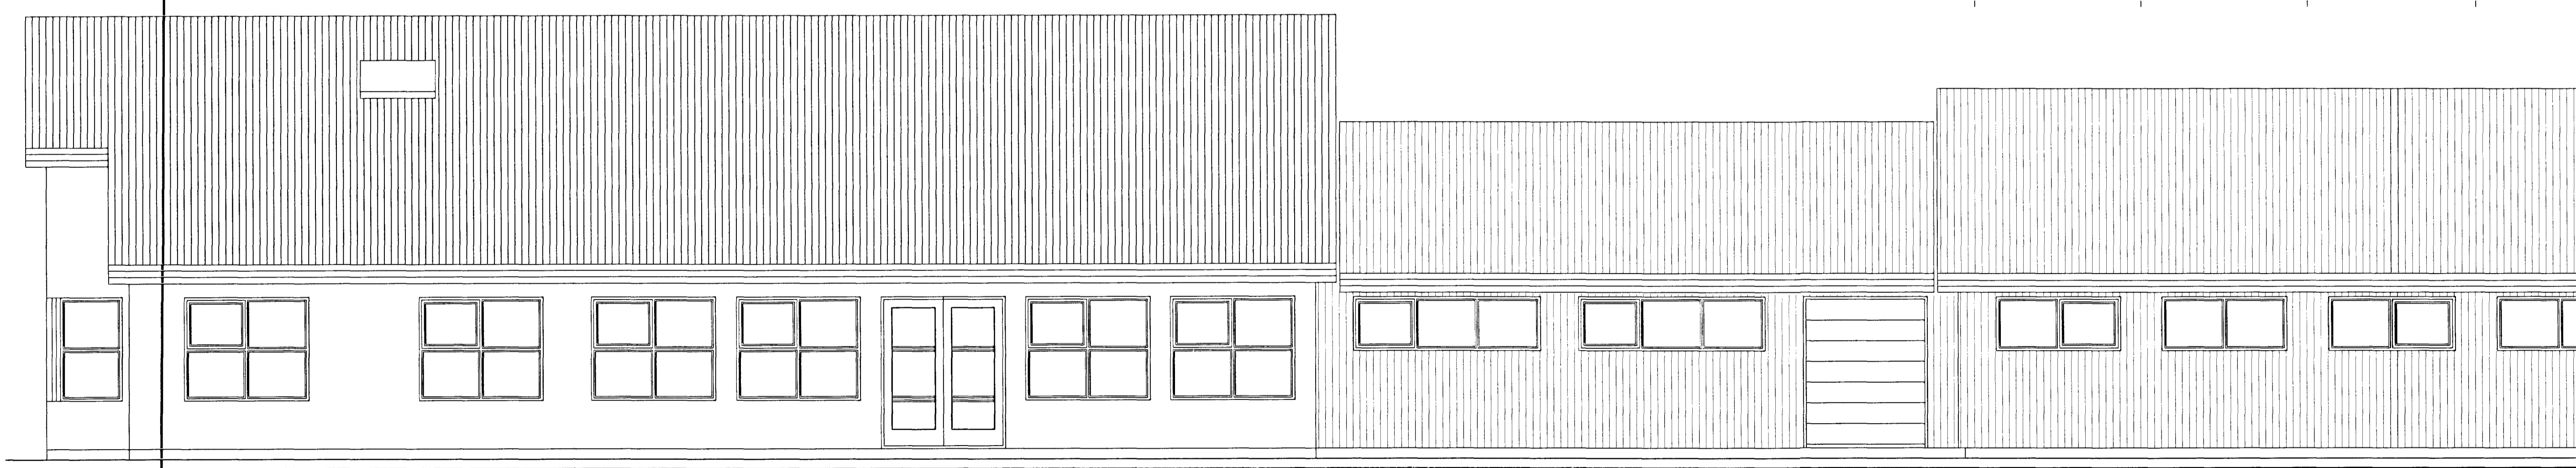

ÚTLIT SÚÐUR

SÖRLASKEID 26
VINNUTEKNINGAR

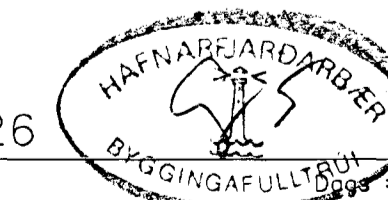

B3

AGÚST 1999
Mk 1:50

SVEINN IVARSSON ARKITEKT F.A.I.
LYNGHÁLSI 3 110 REYKJAVÍK SÍMI 567-9006, 893-9006 OG 853-9006