


ÚTLIT NORDUR

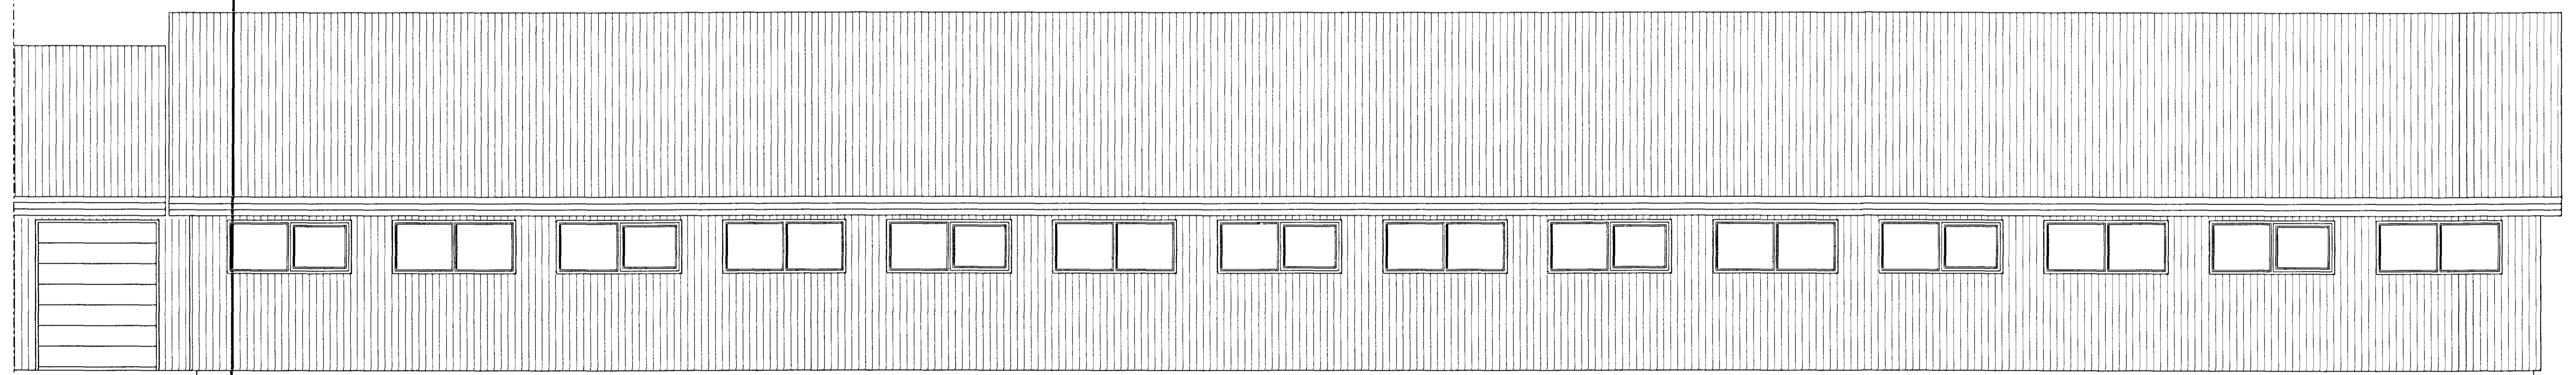

ÚTLIT SUDUR



SÖRLASKEIÐ 26
VINNUTEKNINGAR

Dags : AGÚST 1999
Mk 1:50

SVEINN IVARSSON ARKITEKT F.A.I.
LYNGHÁLSI 3 110 REYKJAVÍK SÍM 567-9006, 893-9006 OG 853-9006

Sveinn Ivarsson

B4