






ÚTLIT VESTUR

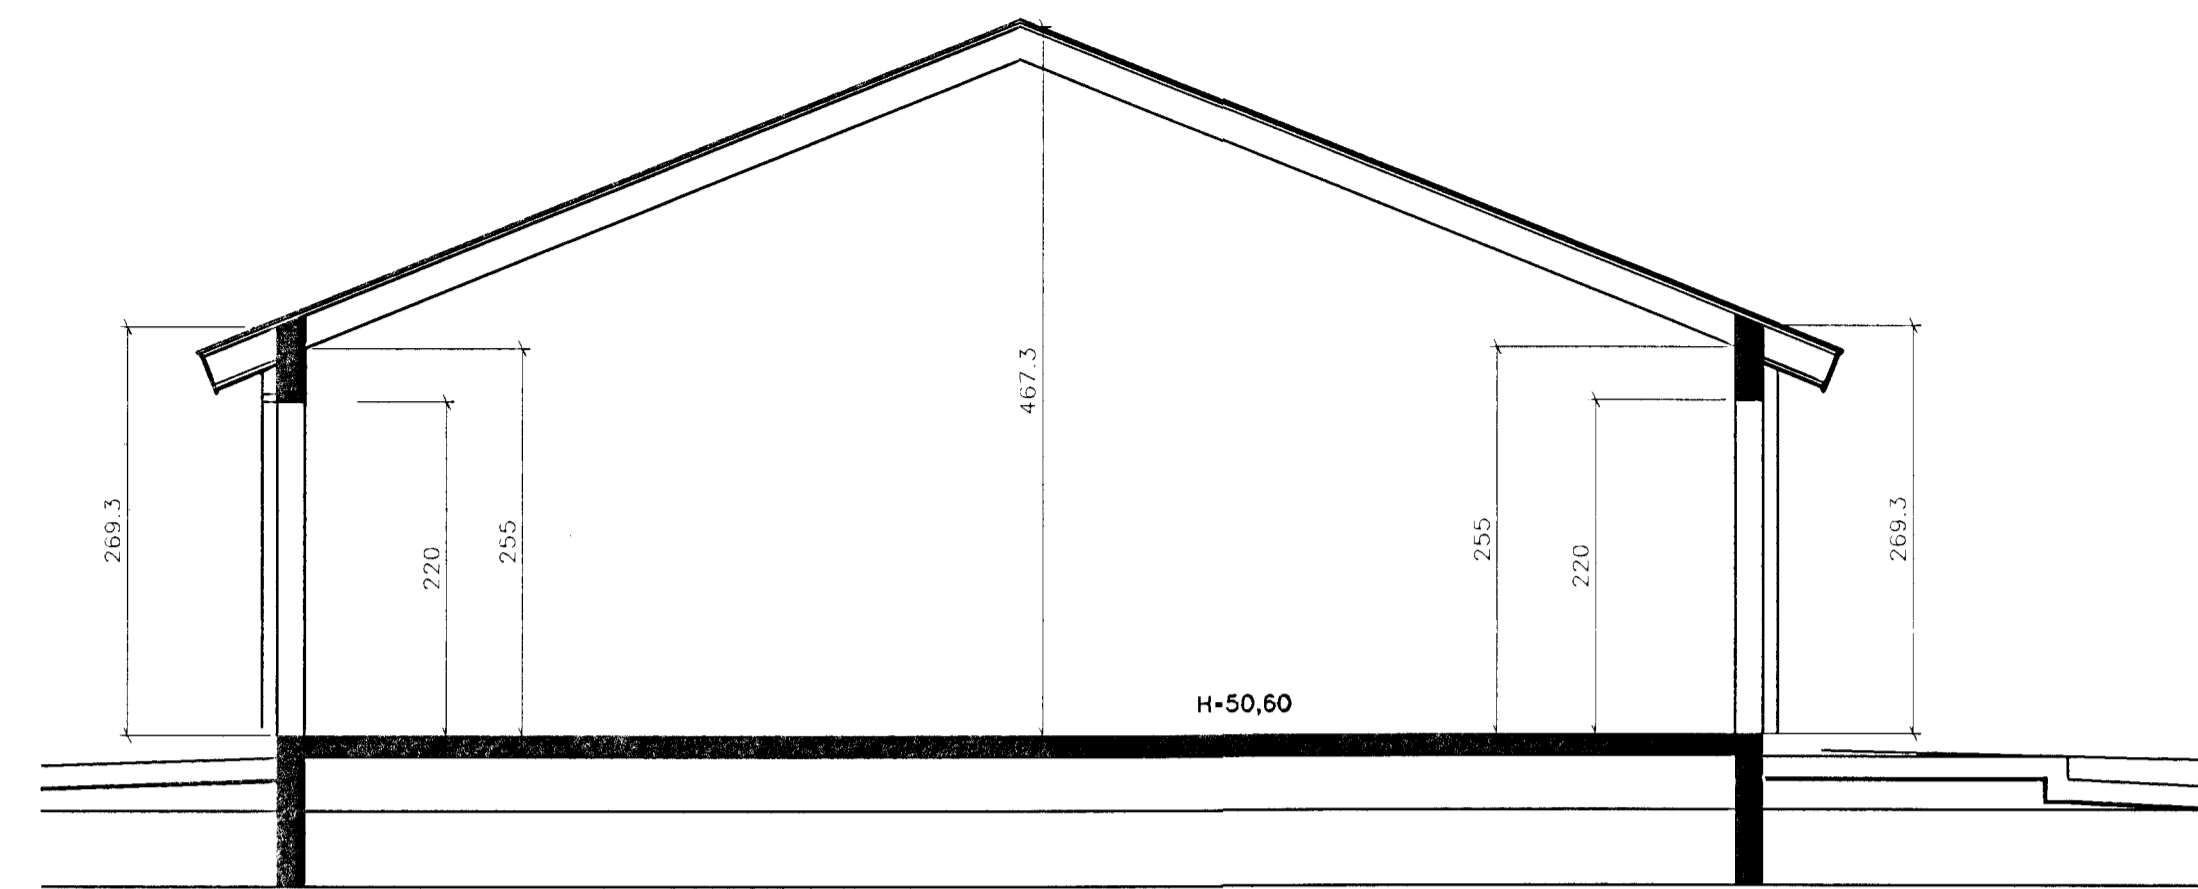


SNID GEGNUM MILLIBYGGINGU

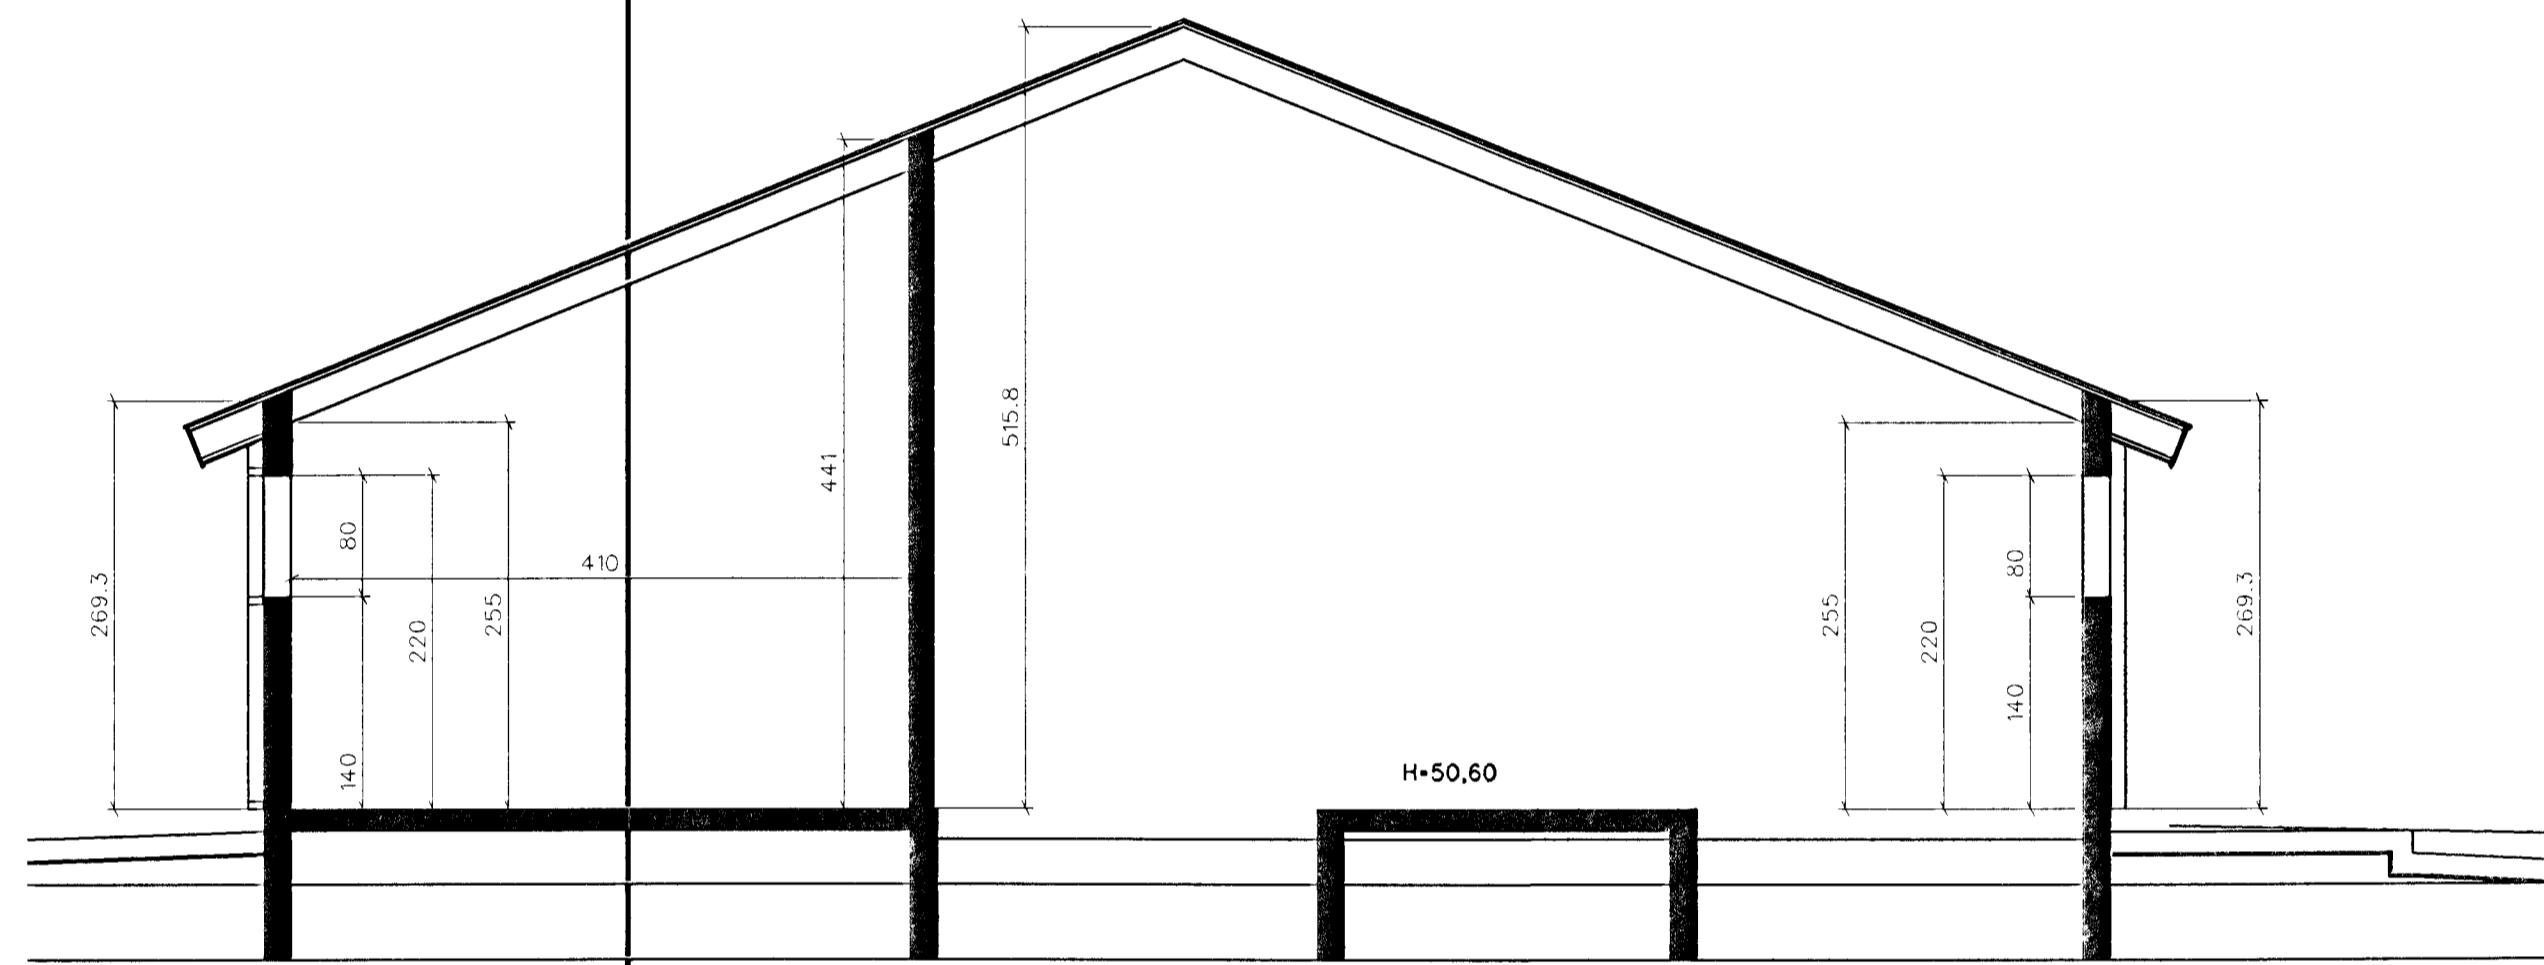


SNID GEGNUM HESTHÚS

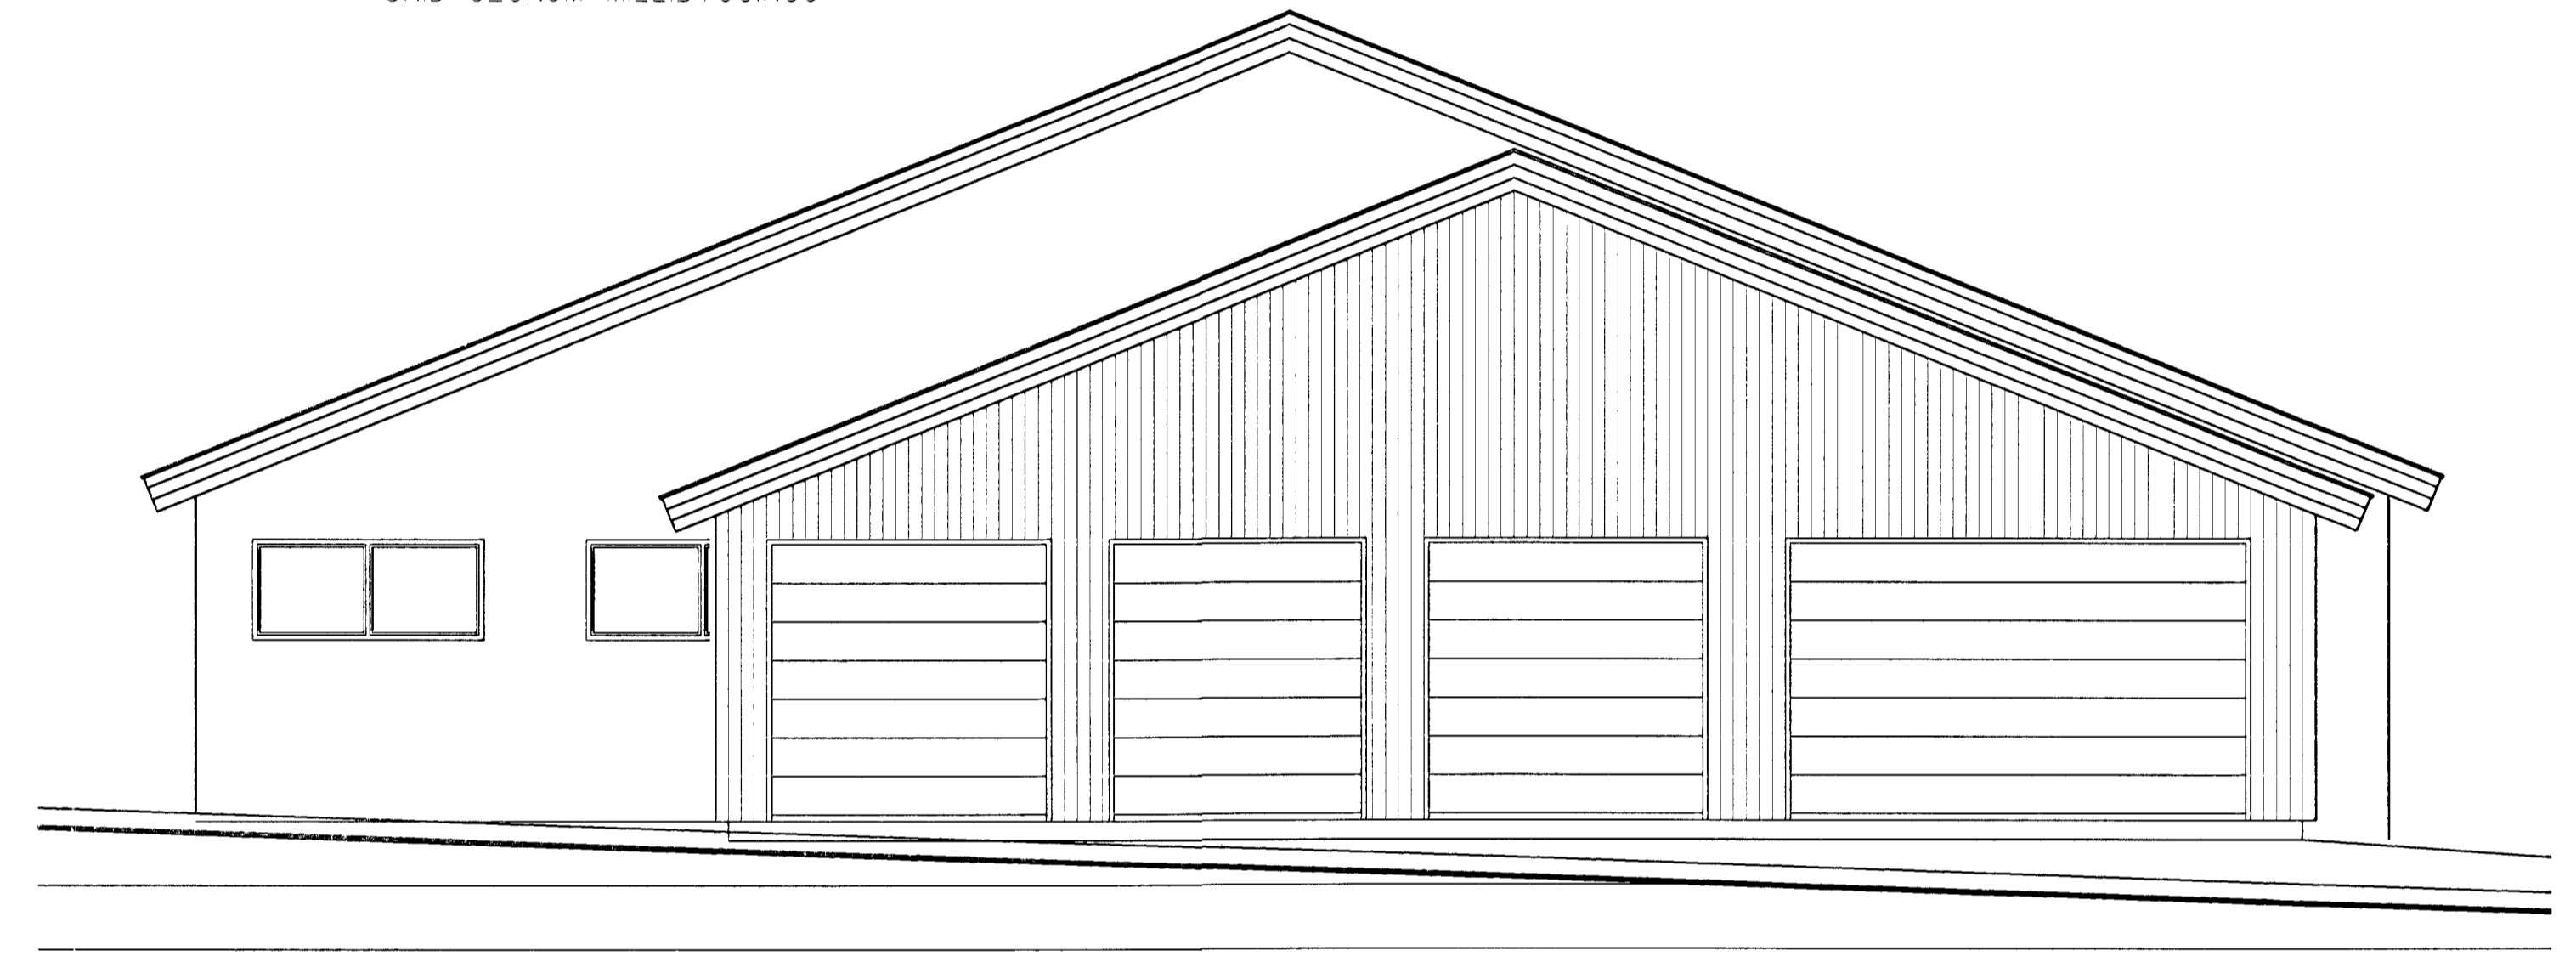

ÚTLIT AUSTUR

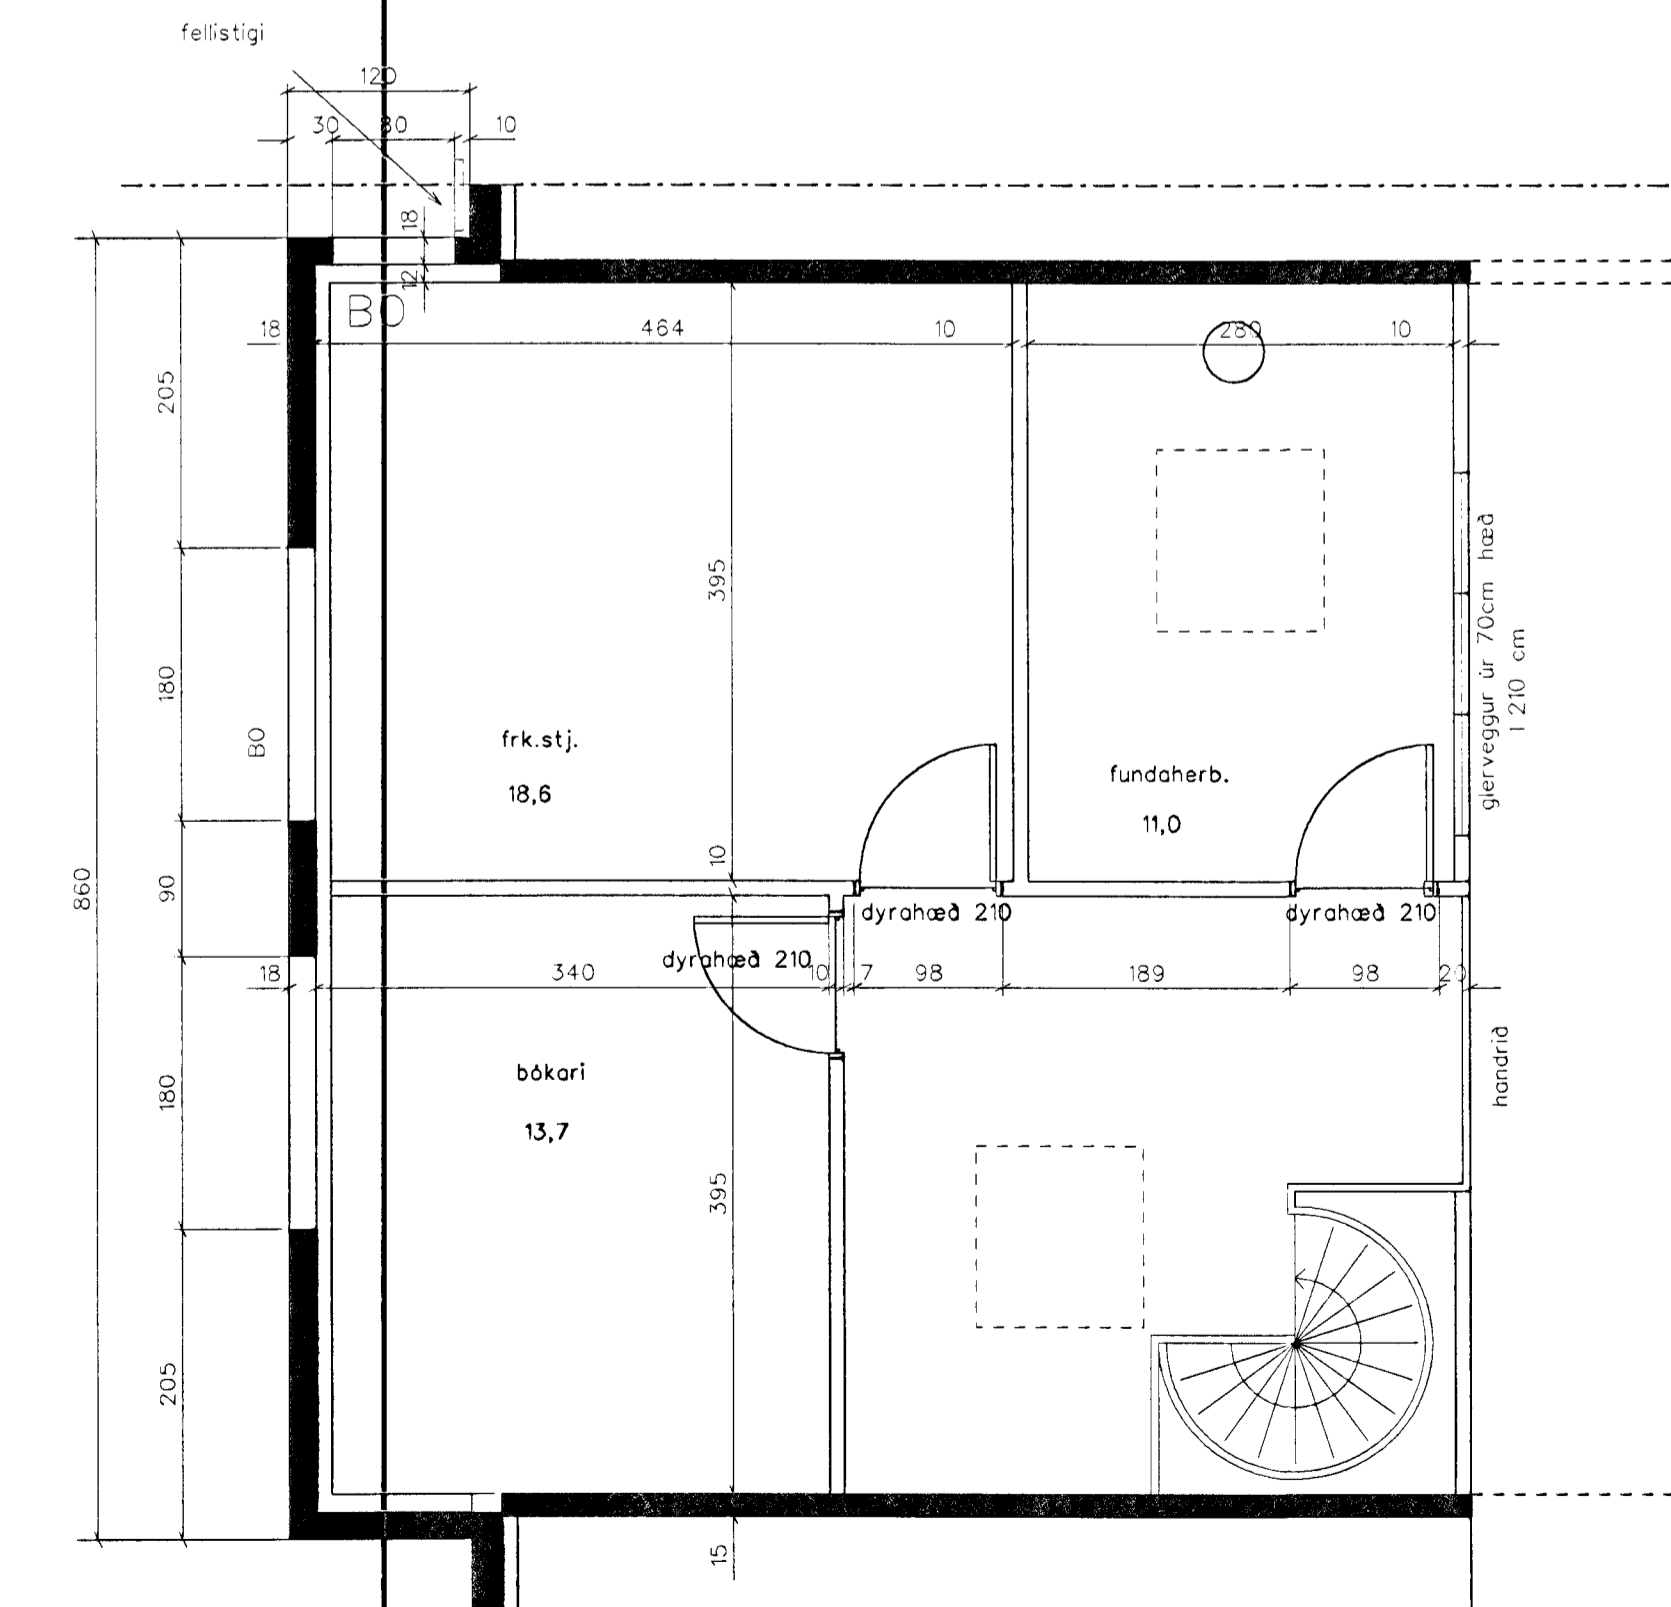


Ris

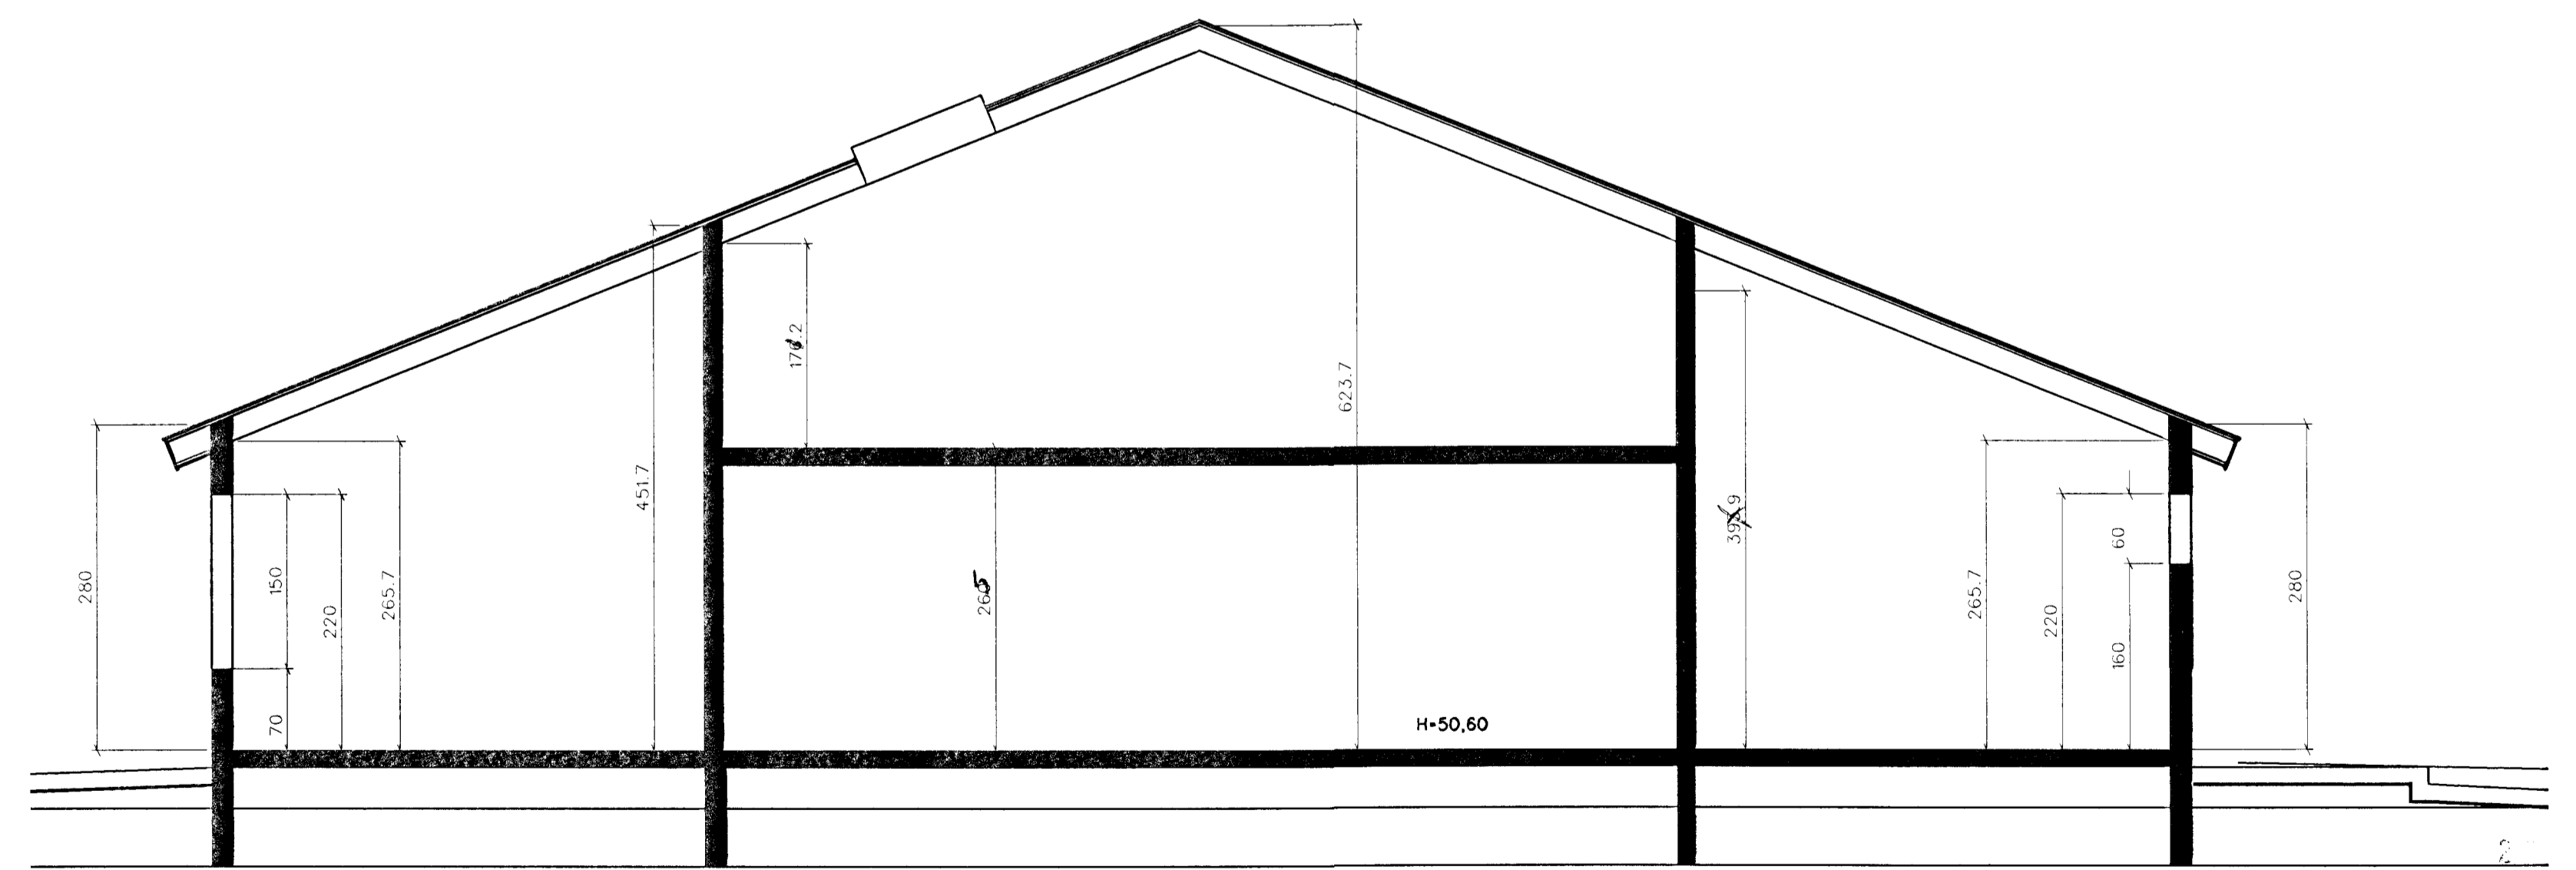

SNID GEGNUM ÞJÓNUSTUBYGGINGU

SÖRLASKEID 26
VINNUTEKNINGAR

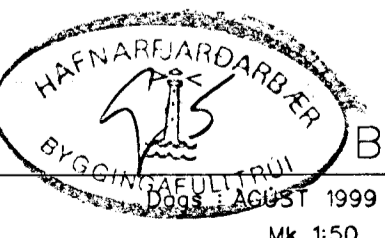

SVEINN ÍVARSSON ARKITEKT F.A.Í.
LYNGHÁLSI 3 110 REYKJAVÍK SÍMI 567-9006, 893-9006 OG 853-9006

Sveinn Ivarsson