



ÚTLIT NORDUR

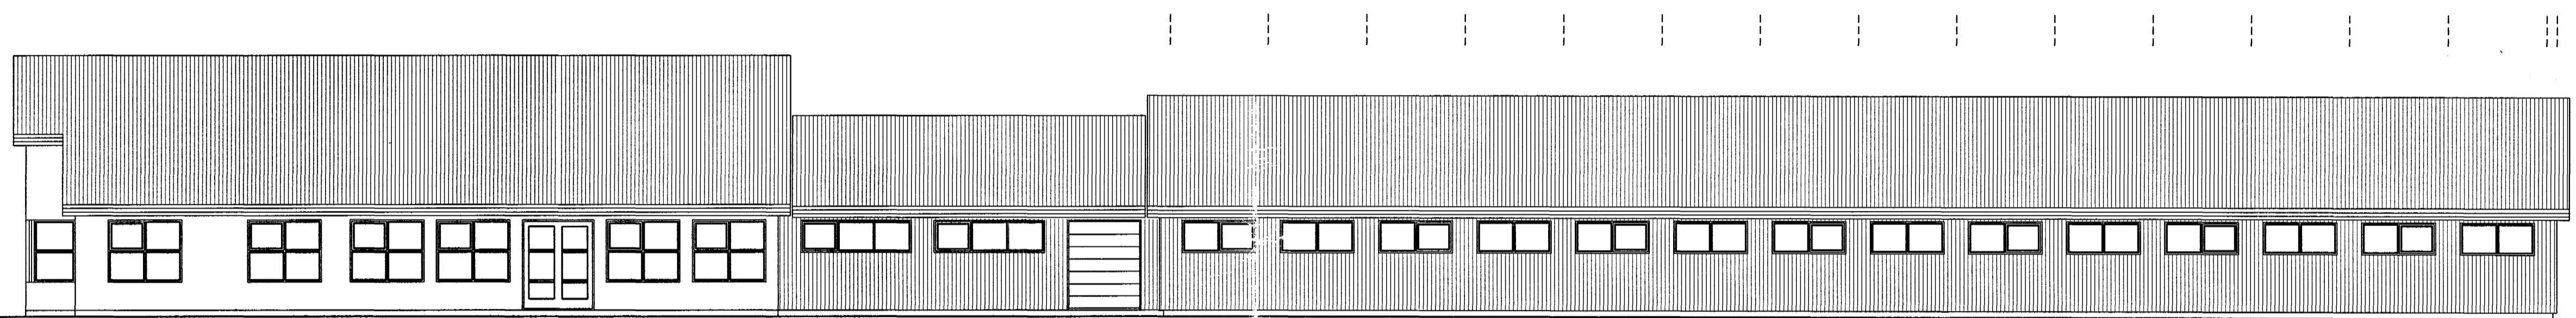


ÚTLIT SÚÐUR




ÚTLIT VESTUR

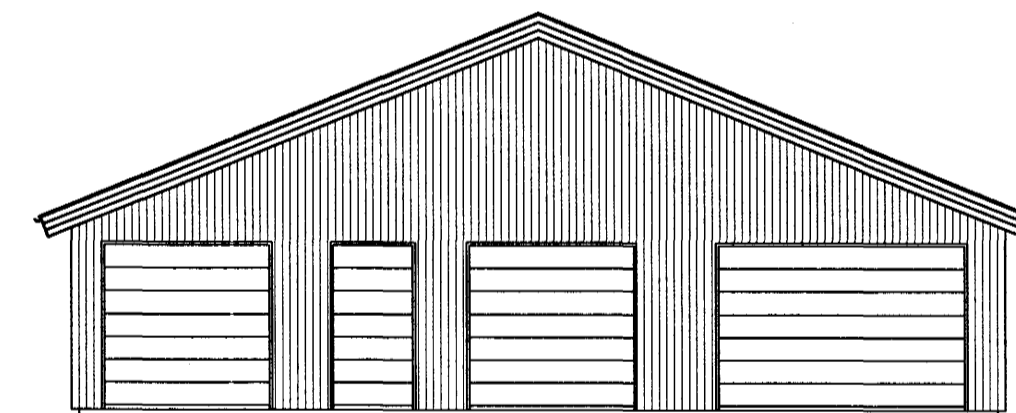


ÚTLIT AUSTUR

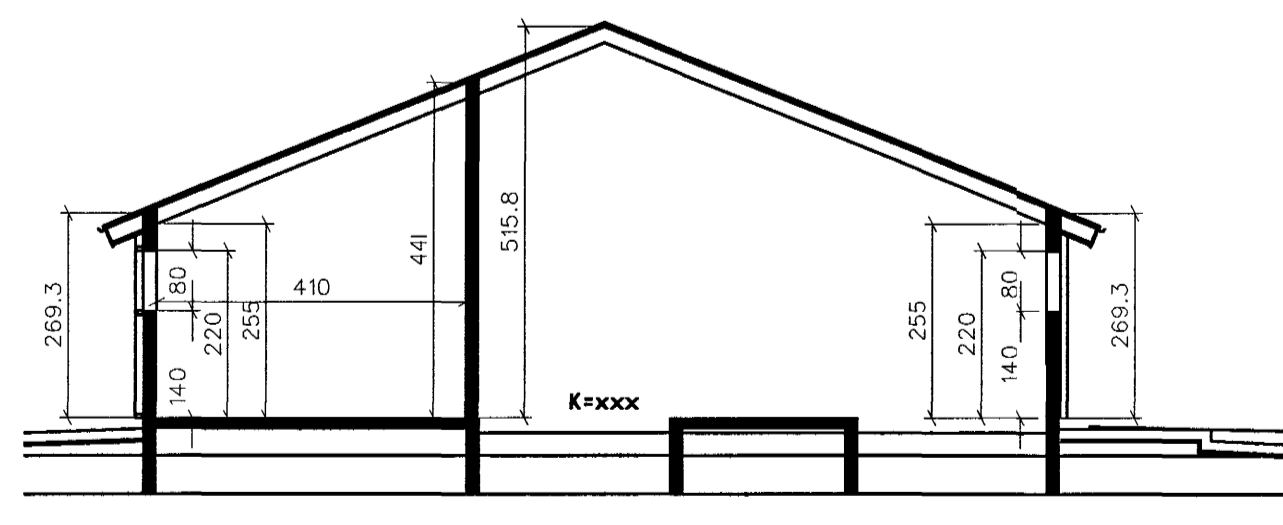

SNID GEGNUM HESTHÚS

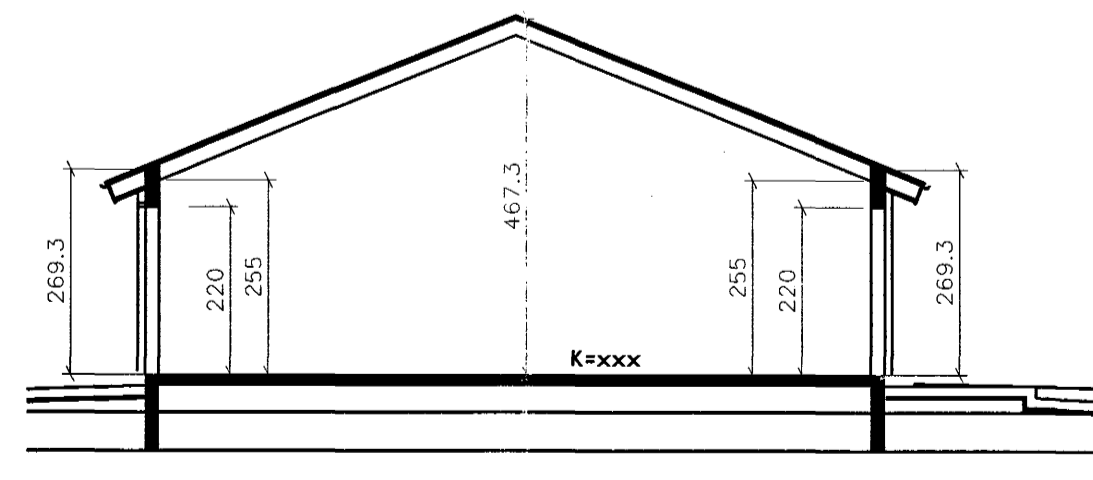

SNID GEGNUM MILLIBÝGGINGU

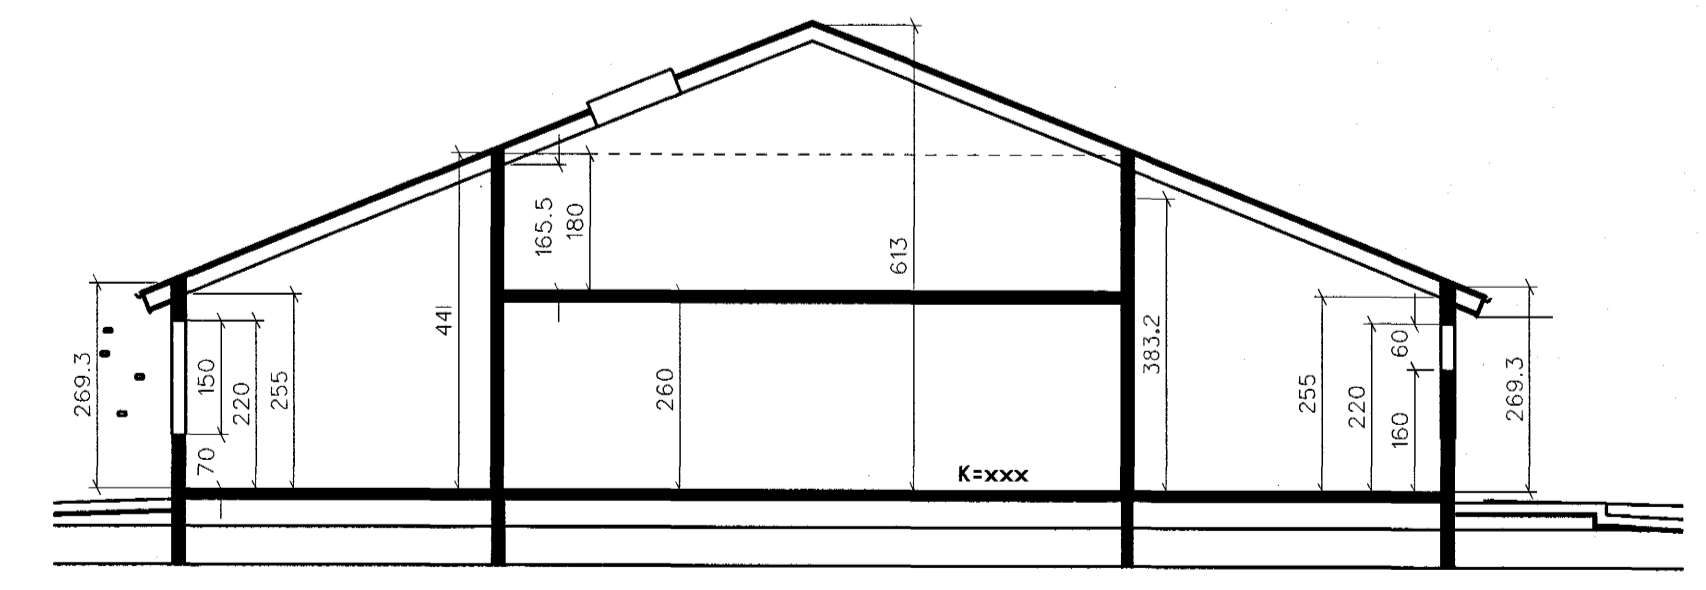

SNID GEGNUM ÞJÓNUSTUBÝGGINGU

Brunamálastofnun ríkisins  
SAMÞYKKT

13 JULI 1999

*Gunnar H. Kristjánsson*  
Gunnar H. Kristjánsson

SÖRLASKEID 26

ÚTLIT SNEIDINGAR

Dags 13 JULI 1999

Mk 1:10

SVEINN ÍVARSSON ARKITEKT F.A.Í.  
LYNGHÁLSÍÐ 110 REYKJAVÍK SÍM 567-9006, 893-9006 OG 853-9006

*Sveinn Þorsteinsson*