





Samþykkt þann

28 FEB. 2000

Byggingafulltrúinn / Hafnarfirði  
Erlendur Hjálmarsson

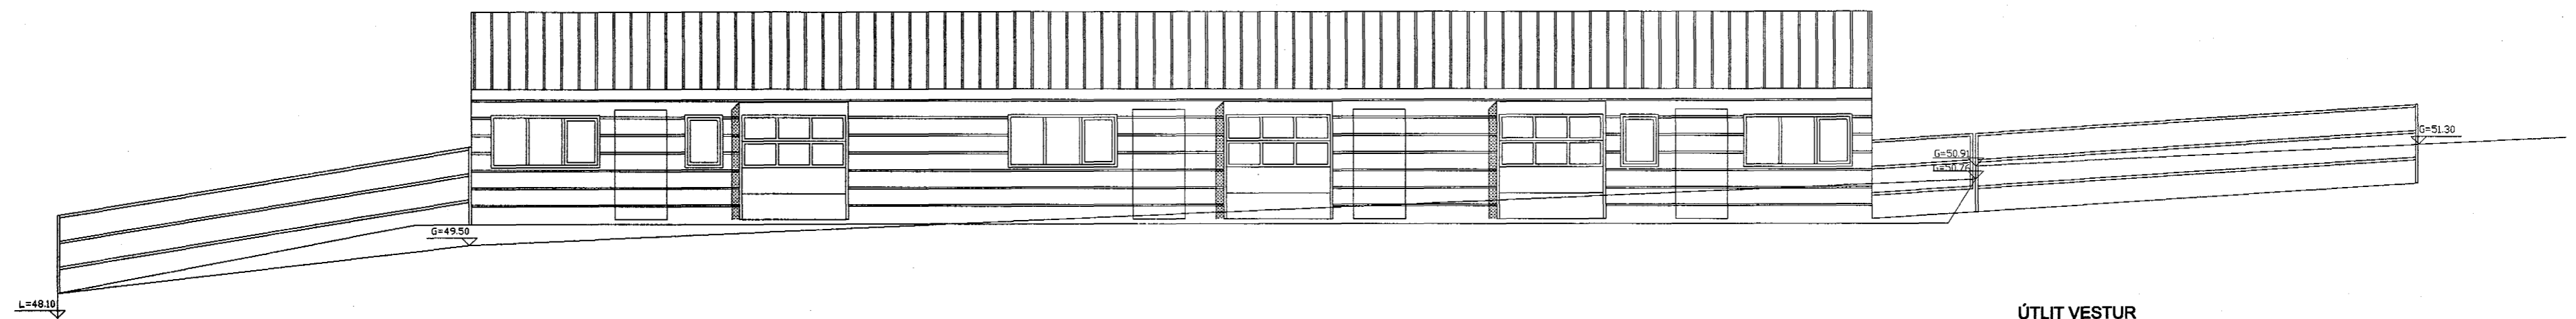

ÚTLIT VESTUR

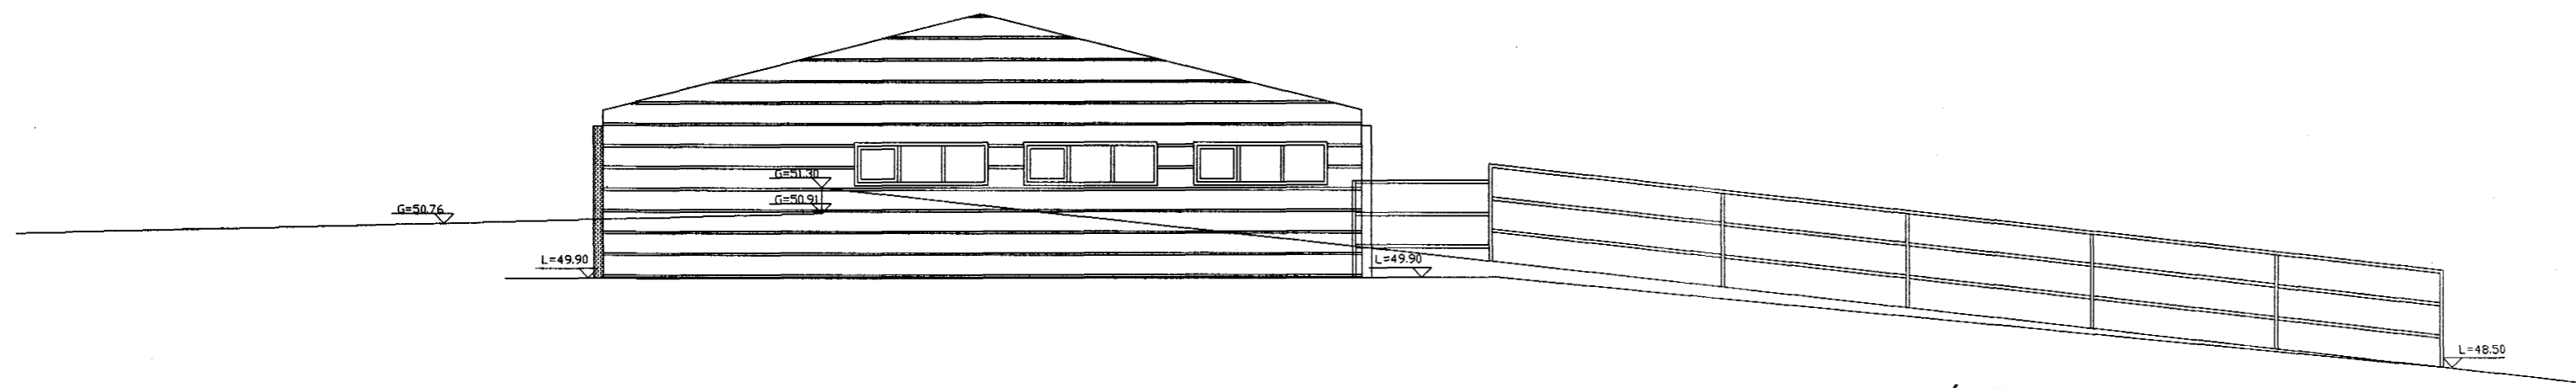

ÚTLIT NORÐUR

*Orri Arnason*

<b>ZEPPELIN</b> ARKITEKT: ORRI ÁRNASON kt. 080864-5749 SIÐUMÚLI 20, 108 REYKJAVÍK s. 5533640 fax. 5680868	SÖRLASKEIÐ 31. HAFNARFIRÐI	MKV. 1:100 DAGS. 15.02.2000	TEIKN. NR.
	Eig. Sigurður Örn Sigurgeirsson	BREYTING. nr. DAGS.	<b>3</b>