



SNIDMYND A-A.

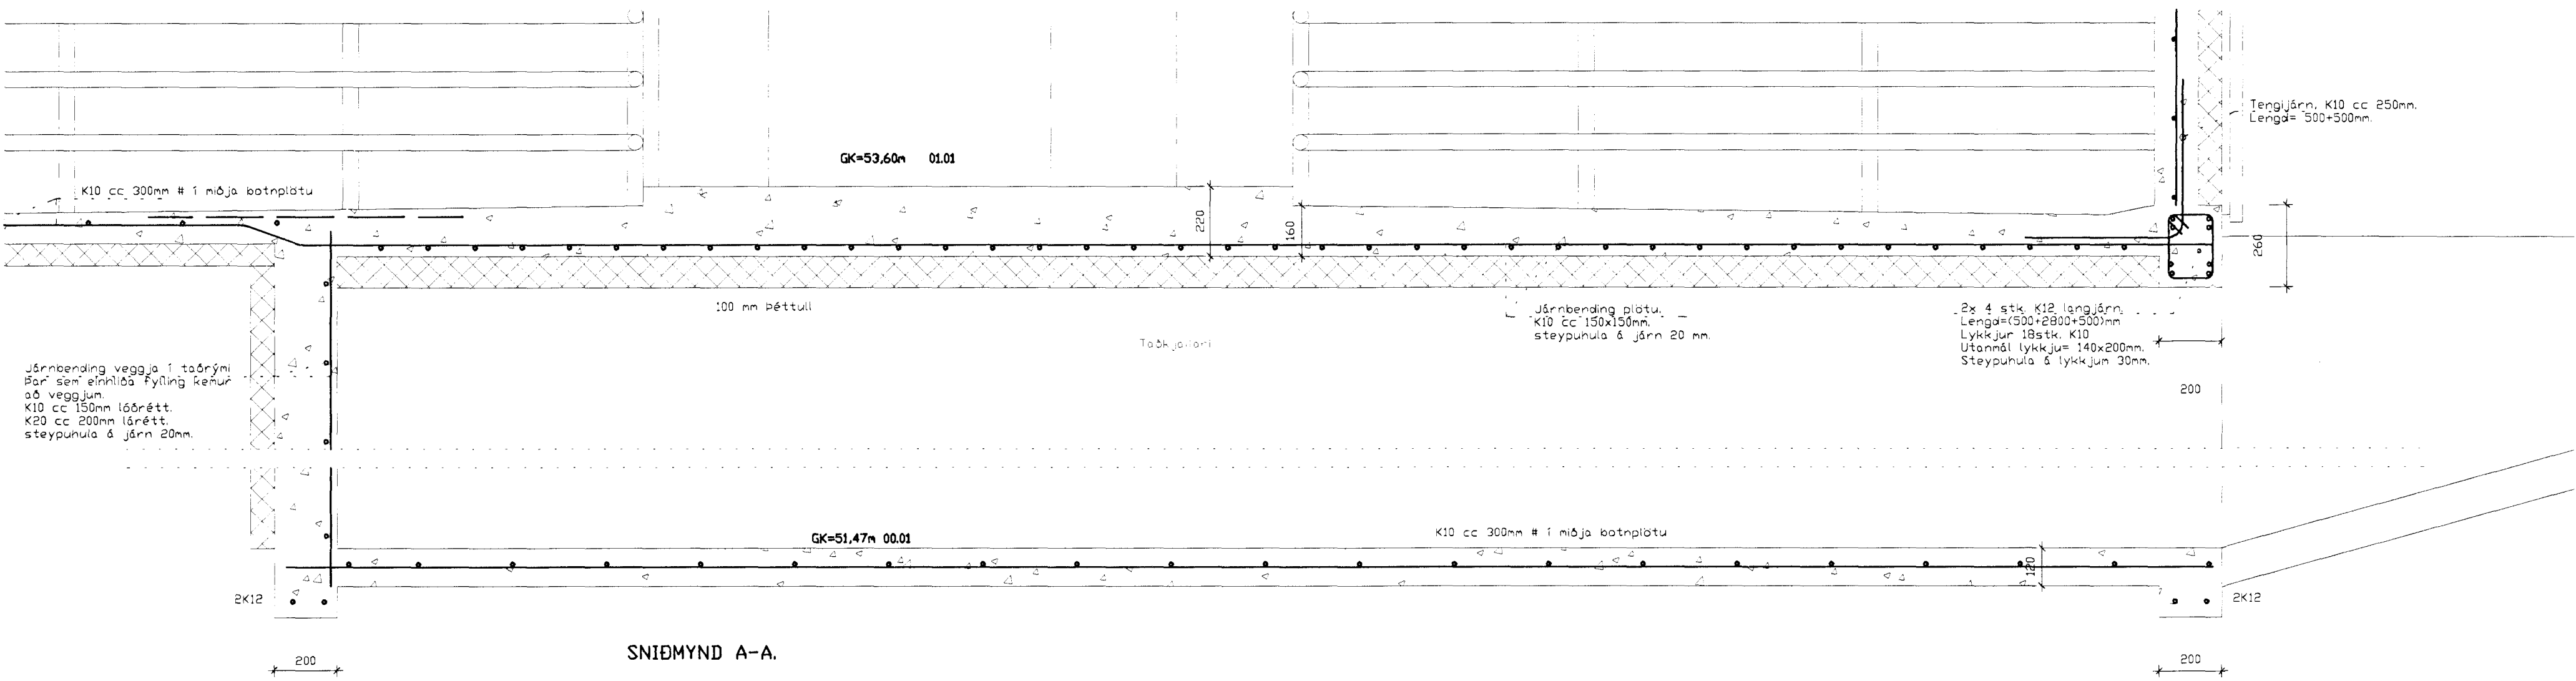

SNIDMYND A-A.

BREYTT:	DAGS:	ÁSNG:

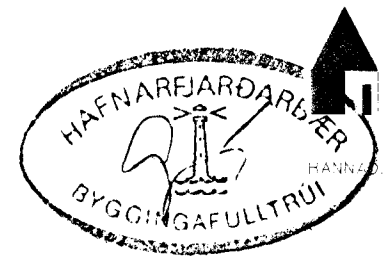

Sónaskleið 44. B-2.

BRIDJA HÆÐN, TÆKNIRÆÐINGAR — SVEINN KARLSSON FTFL.
 Sökkjar, Snidmyndir.
 STRANDGÖTU 28 220 HAFNARFÖRÐ
 Sími: 896 40 05 FAX: 595 48 31
 NETFANG: sk@skk.is KTF: 31247-1069

01.07.1999
 DAGS: 18.08.1999
 Sveinn Karlsson