



GRUNNMYND SÓLSTOFU M 1 : 20

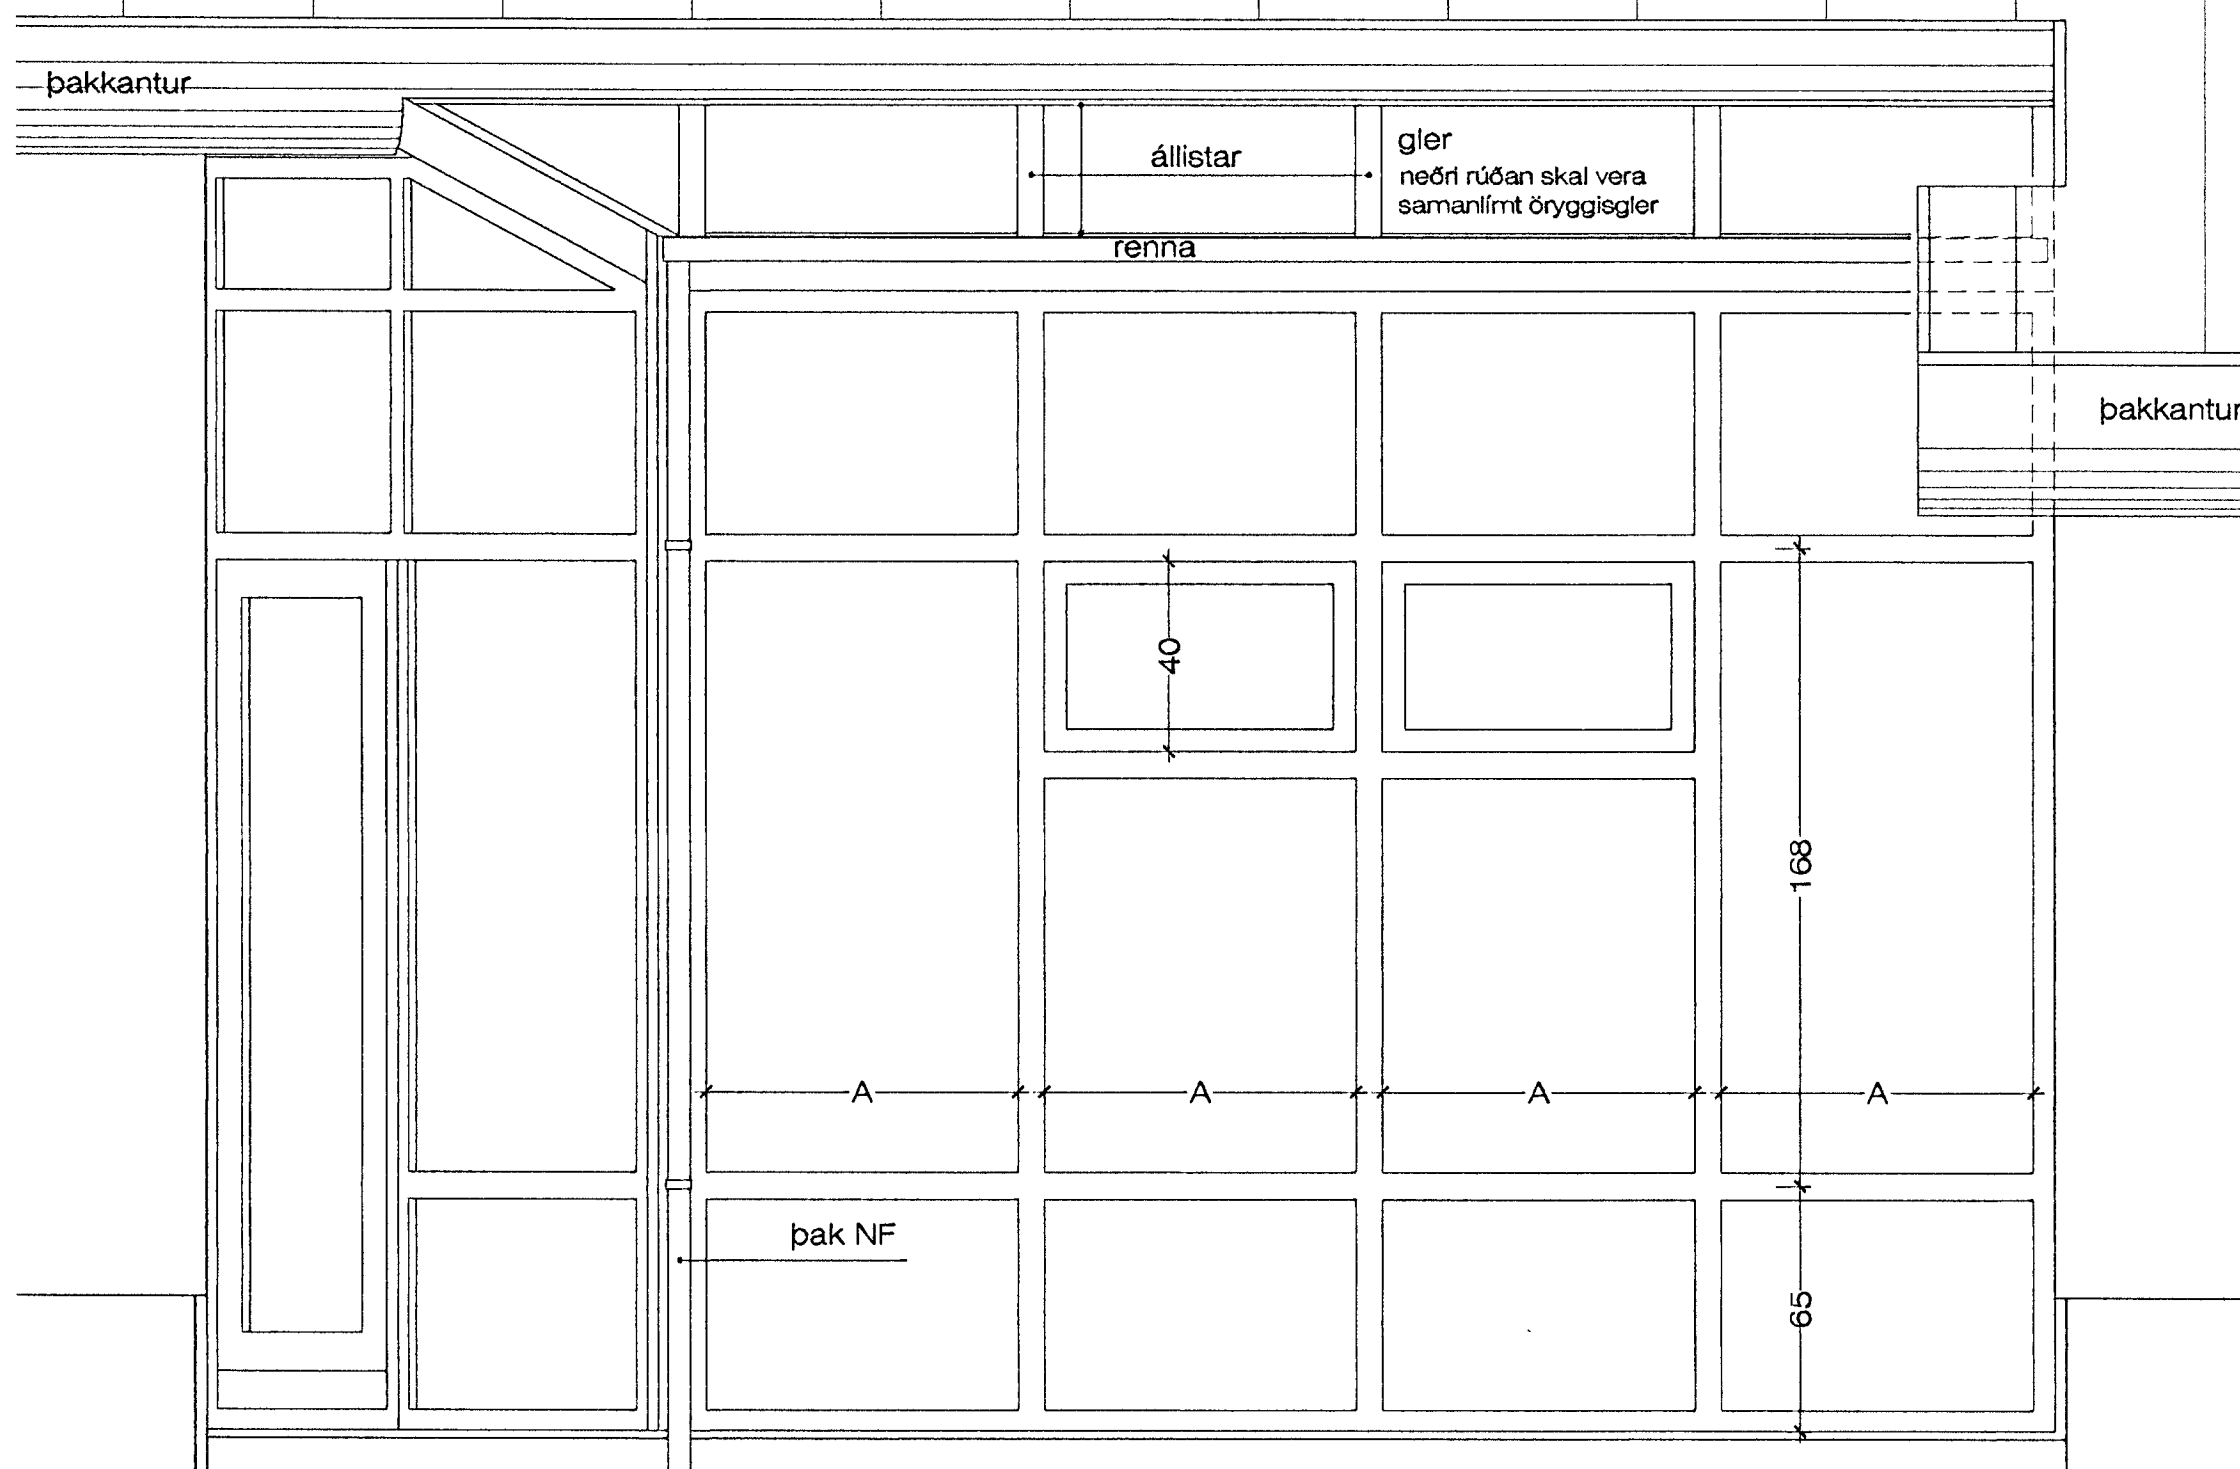

SÉÐ FRAMAN Á SÓLSTOFU M 1 : 20

Athuga skal öll utanmál á gluggakarmi á staðnum áður en smíði hefst

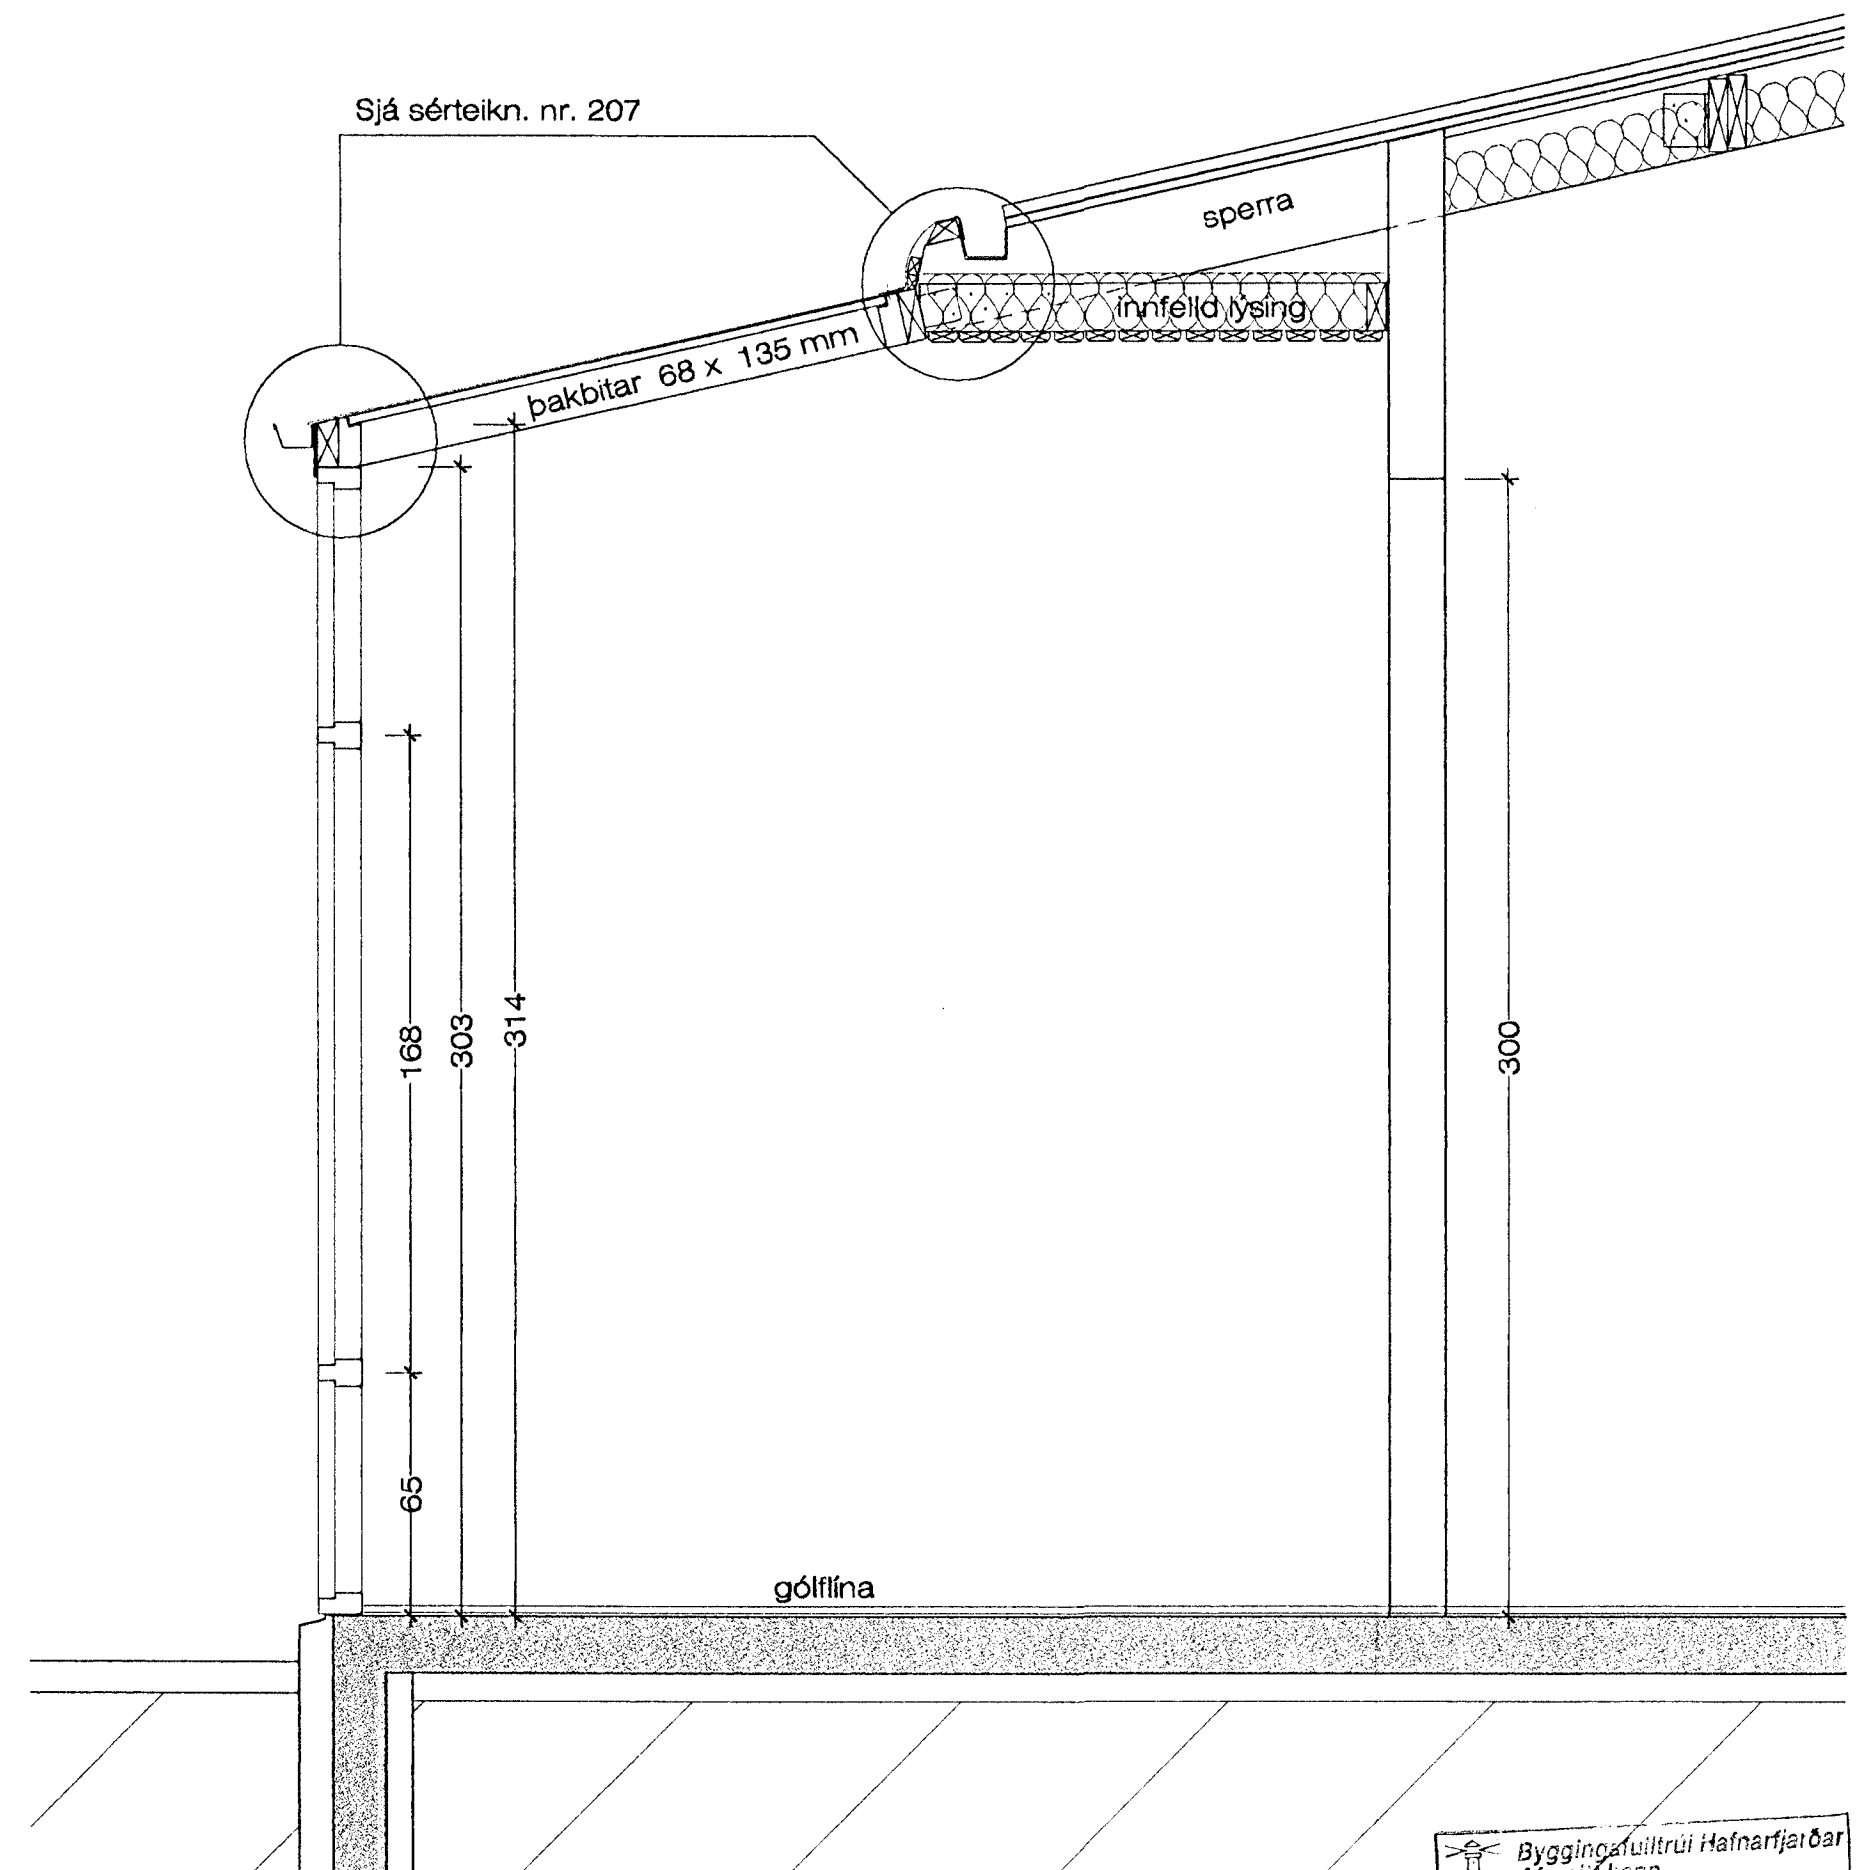

SNEIÐING M 1 : 20

Byggingatillitri Hafnarfjarðar
Afgreitt þann
10 APR. 2000
Sigurbjartur Halldórsson

SPÓAÁS 10, HAFNARFIRÐI SÓLSTOFA

VERK. NR. 223

DAGS. 22.02.2000 MÁL. 1:20

TEIKN. NR. 206

BREYTT.

JÓN GUÐMUNDSSON ARKITEKT
VINNUSTOFA. SKÚLAGÖTU 63 REYKJAVÍK. Sími 552 5055