




SNEIÐING M 1 : 20

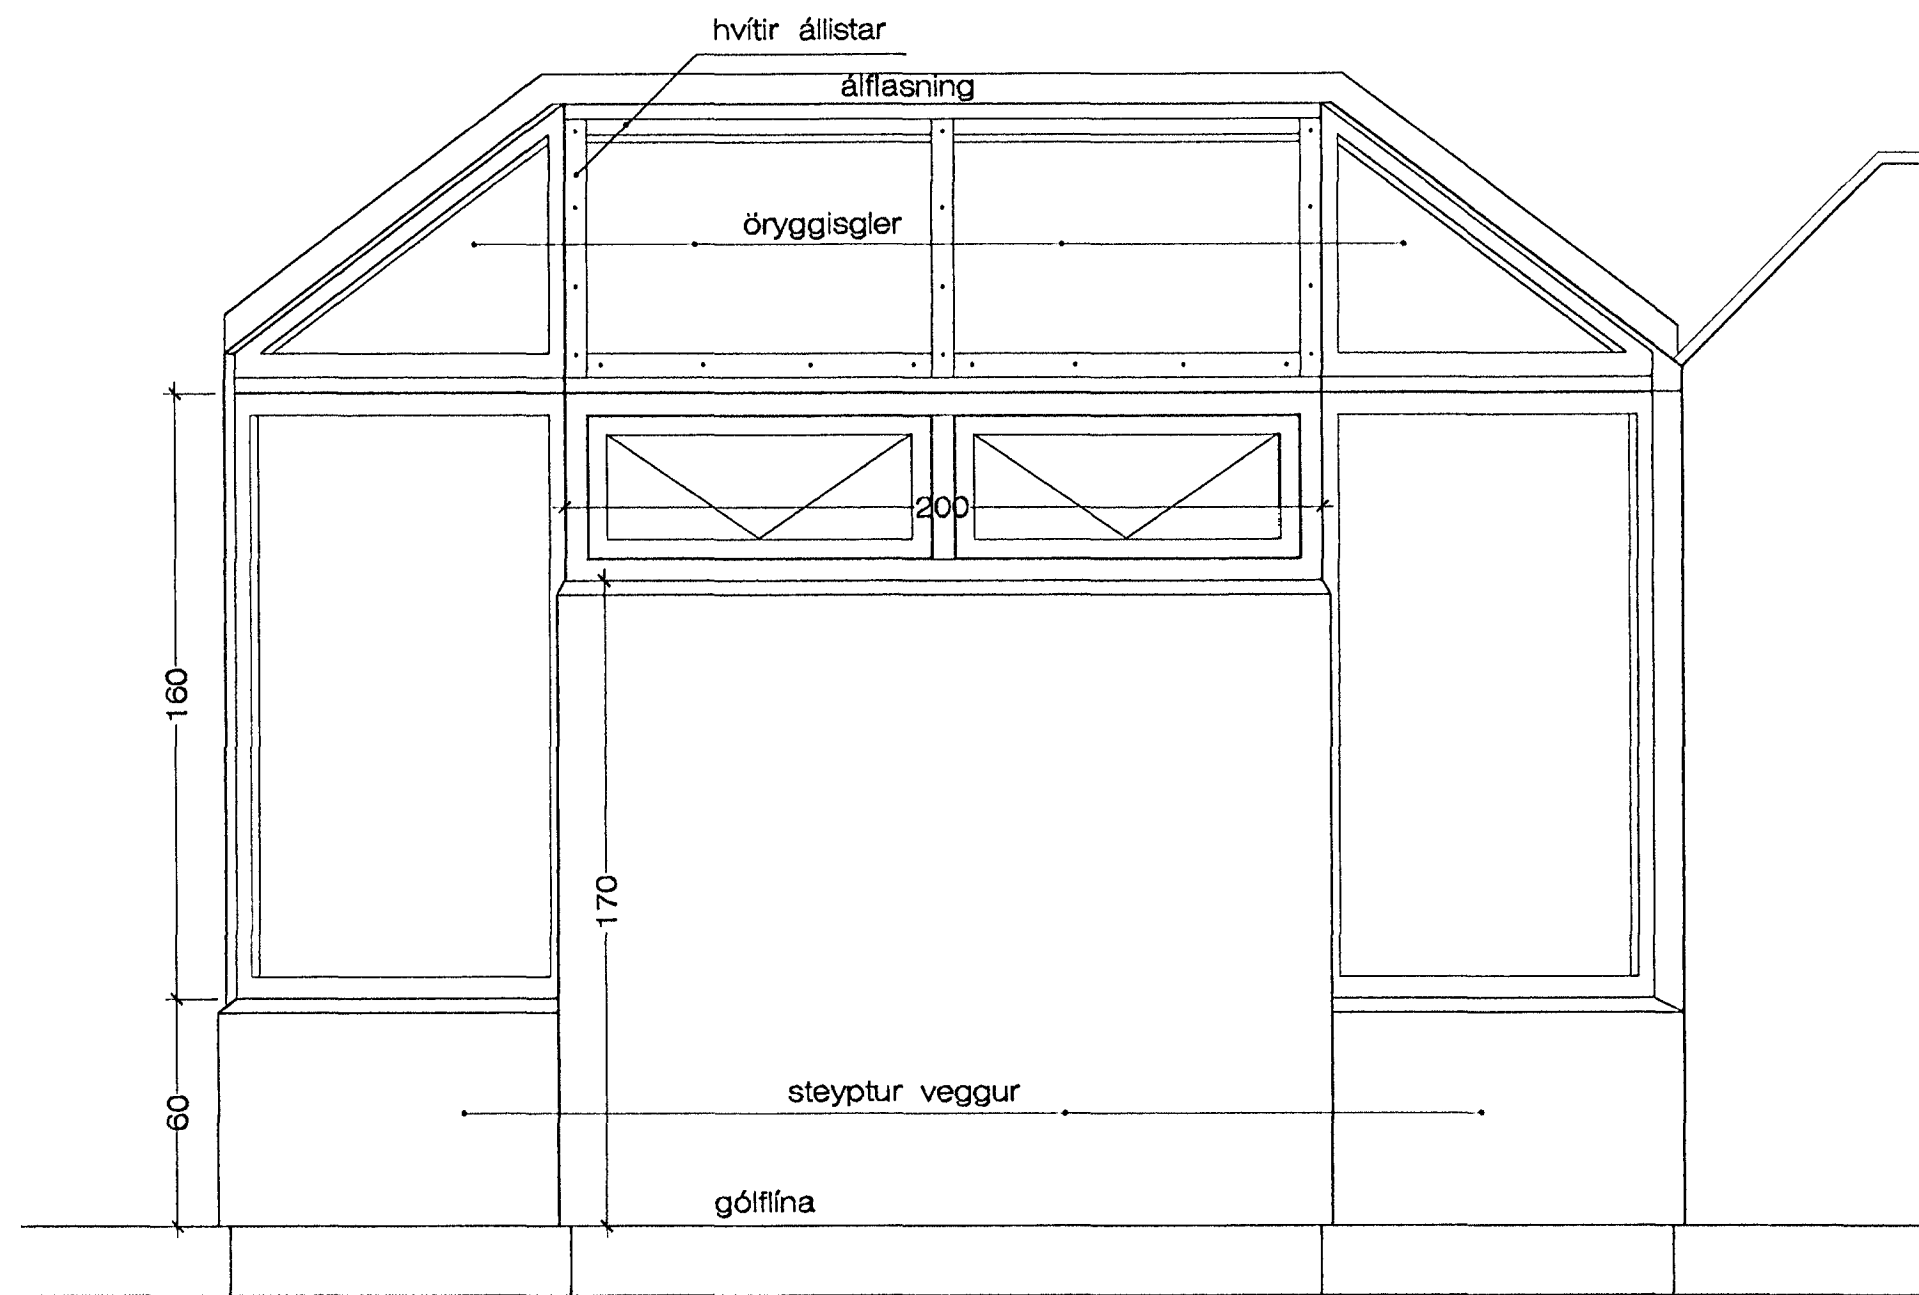

SÉÐ FRAMAN Á GLUGGA M 1 : 20

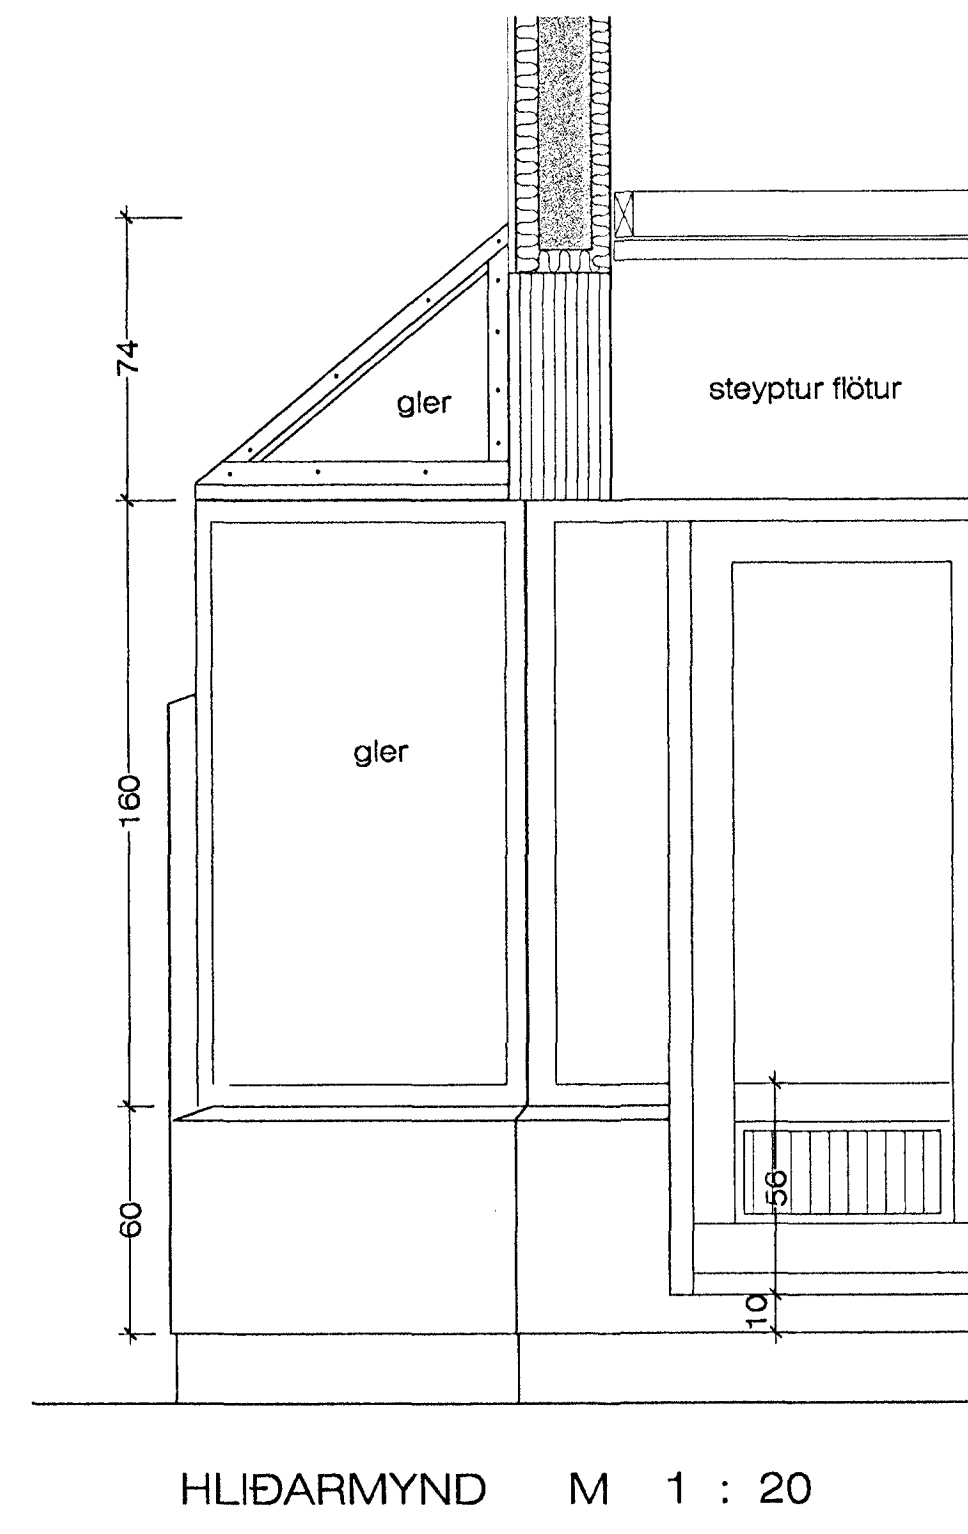

HLIÐARMYND M 1 : 20

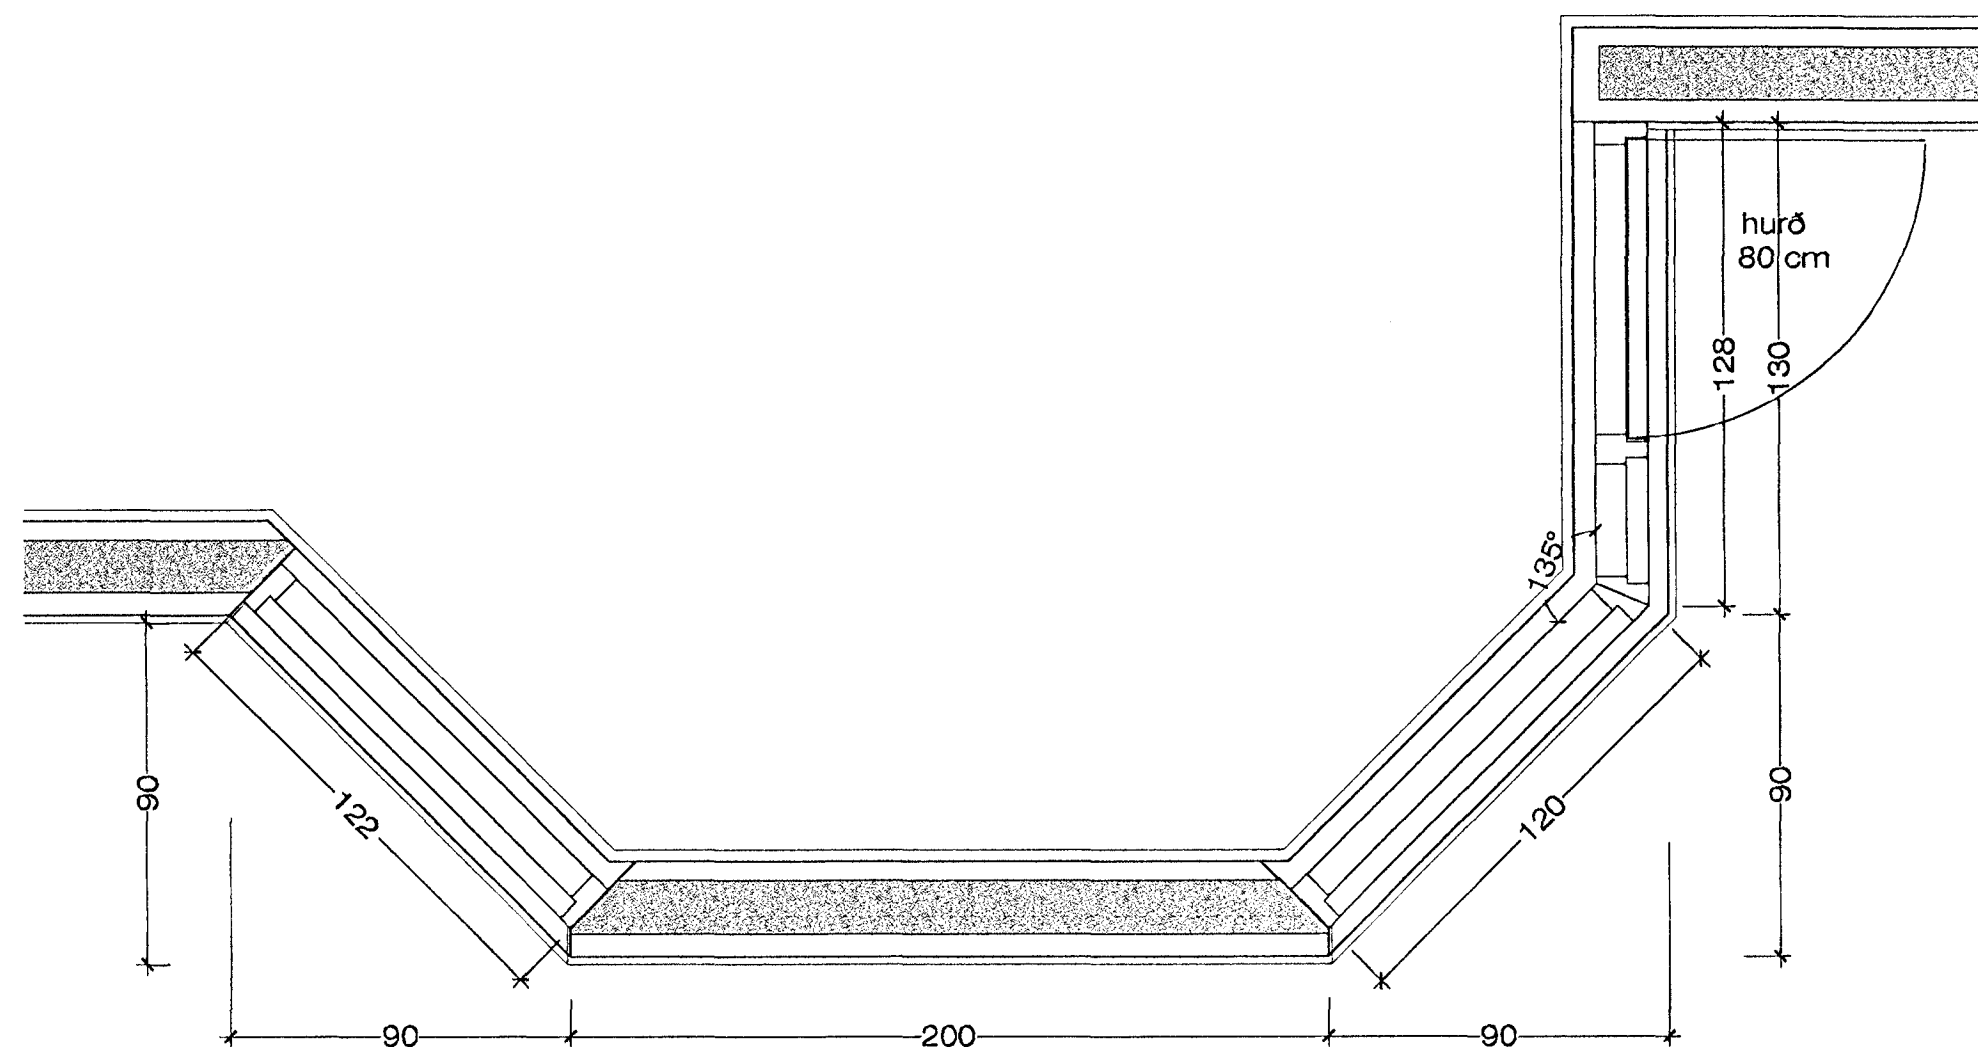

GRUNNMYND M 1 : 20

Byggingafultrúi Hafnarfjarðar  
 Afgreitt þann  
 10 APR. 2000  
 Sigurbjartur Halldórsson

SPÓAÁS 10, HAFNARFIRÐI SÉRTEIKN. GLUGGA

VERK. NR. 223  
 TEIKN. NR. 208

DAGS. 22.02.2000 MÁL. 1:20  
 BREYTT.

JÓN GUÐMUNDSSON ARKITEKT  
 VINNUSTOFA. SKÚLAGÖTU 63 REYKJAVÍK. Sími 552 5055