




Sampykkt þann  
02. DES. 1999  
Byggingarrituinn í Hafnarfirði  
Erlendur ríjmarsson  
fl. S. Valtýsdóttir

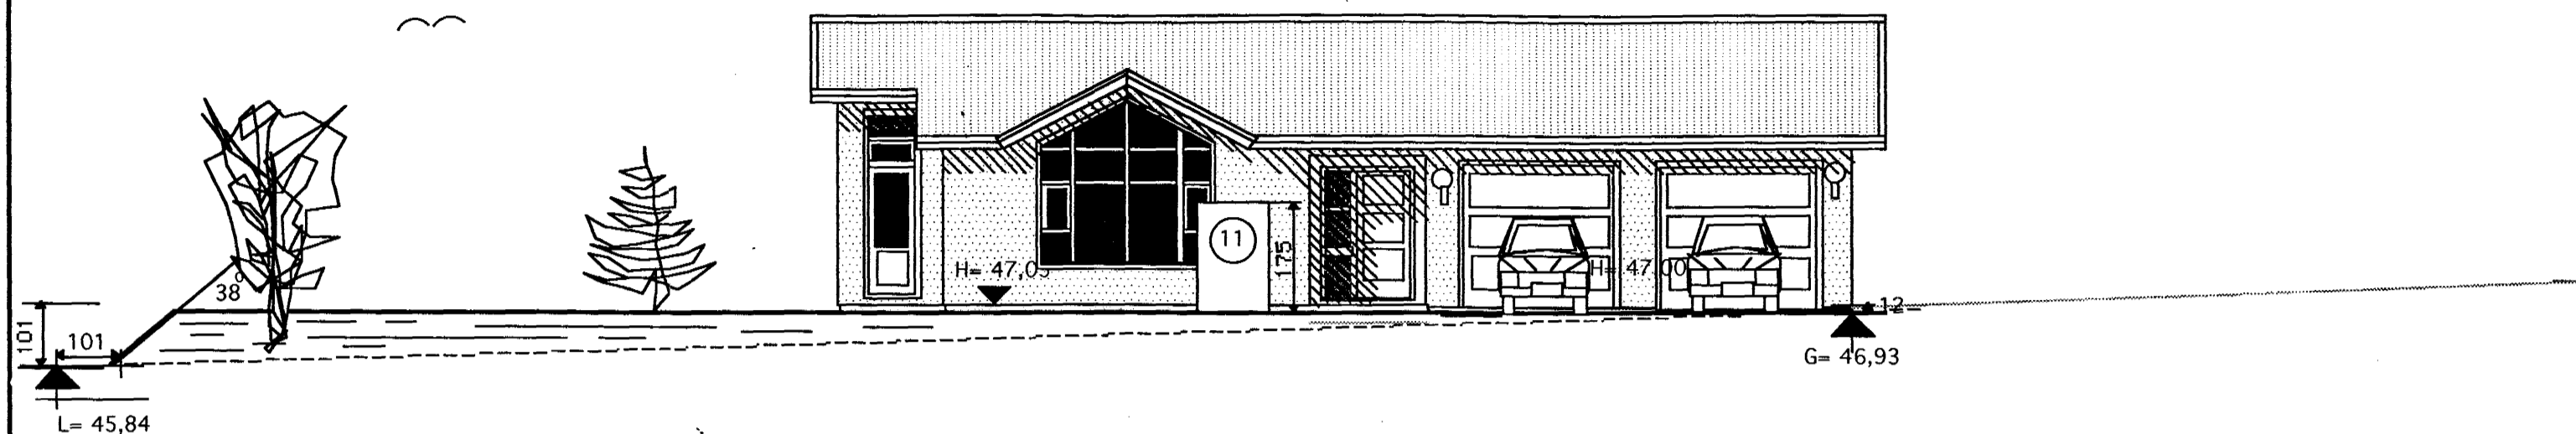


SUÐUR

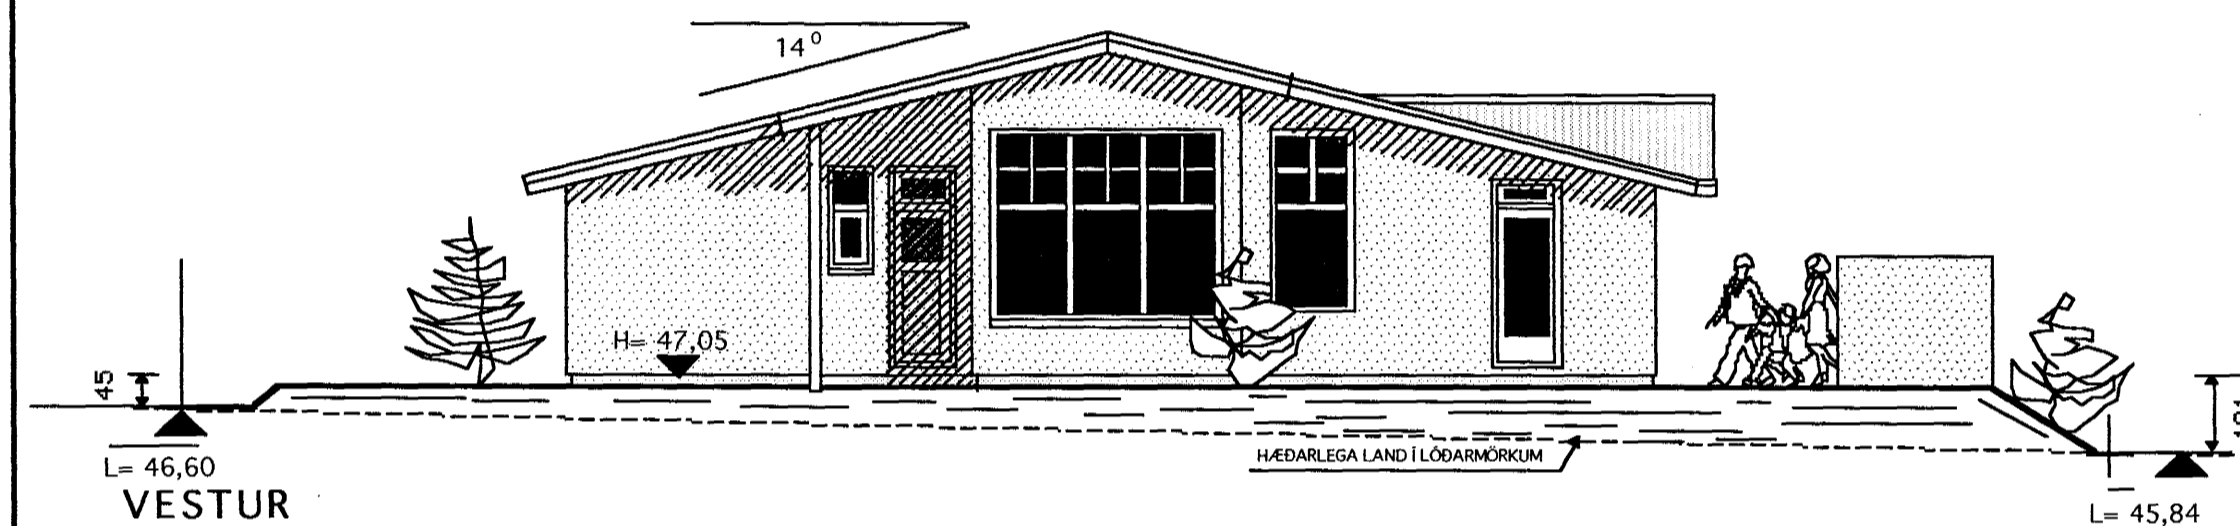

VESTUR

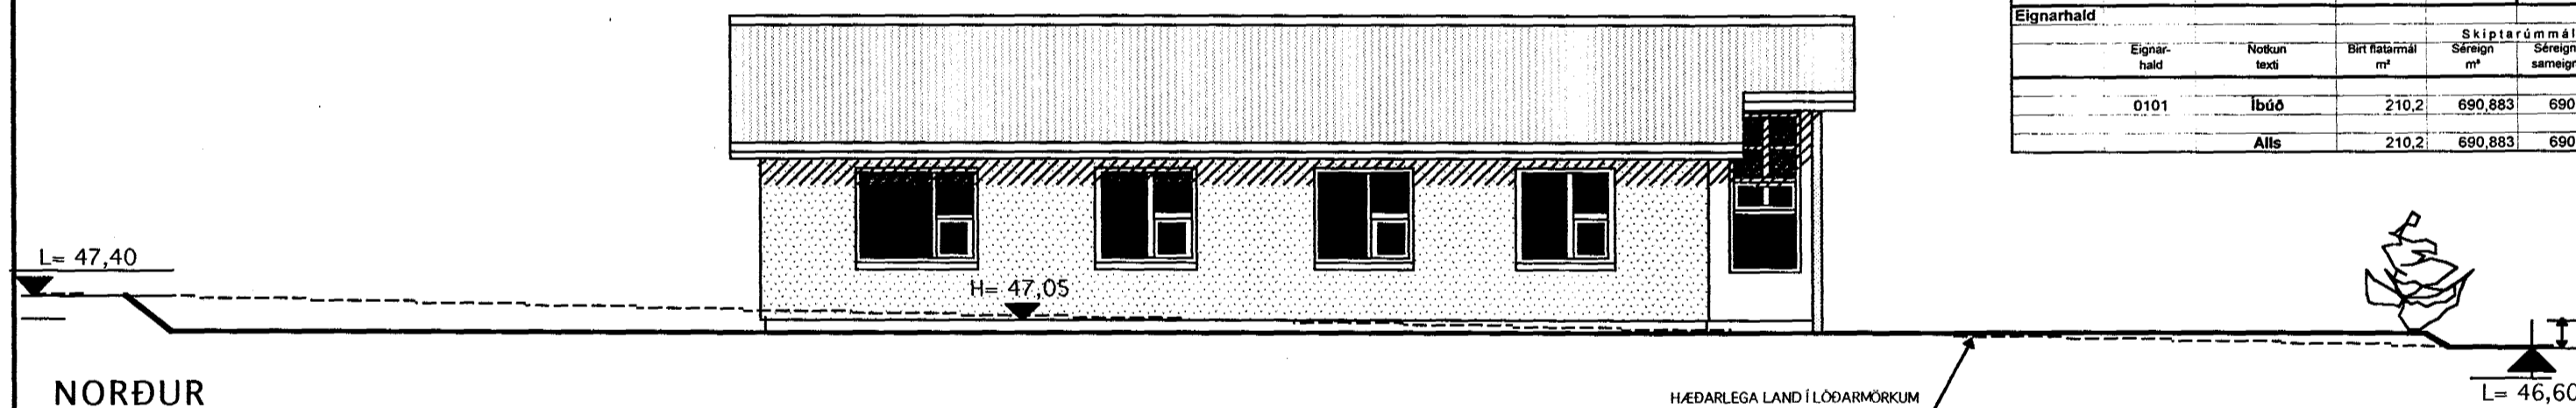


NORÐUR

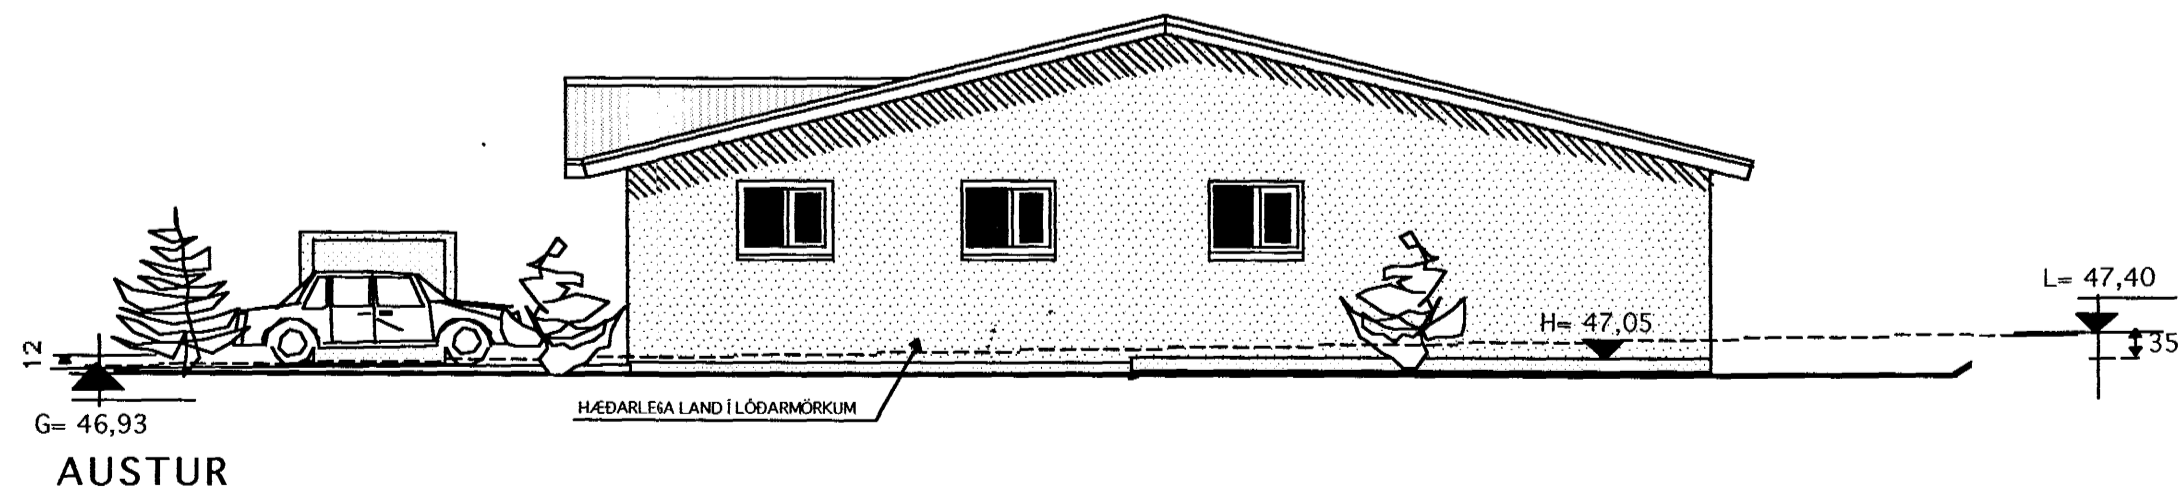

AUSTUR

Skráningartafla: Spóas 11, Hafnarfirði.					Skrásetjari: Konráð Karl Baldvínsson												
Landnúmer: 180490					Kennitala: 15.04.46-7169												
Matshlutanúmer: 01					Útgáfa: 4.01												
					Dags.: 30.11.1999												
Uppskipting og lýsing					Stærðir												
D0	D1	D2	D3	D4	D5	DSM	D6	D7	D8	D9	D10a	D10b	D11	D12	D16	Reiknitala	D17
Lökun	Rými	Notkun	Höfuð- flokkun	Eignar- hald	Botnfl. m <sup>2</sup>	Málmótur m <sup>2</sup>	Sölur m <sup>2</sup>	Op m <sup>2</sup>	Brúðrúður m <sup>2</sup>	Brúðrúður sh < 1,8	Salarhæð min	Salarhæð max	Brúðrúður rúmmál m <sup>3</sup>	Nettófl. m <sup>2</sup>	Birt flatalmál m <sup>2</sup>	Reiknitala skiptarúmmáts	Skipta- rúmmál m <sup>3</sup>
		Matshluti			210,2	0,0	0,0	0,0	210,2	0,0			831,1	184,0	210,2		690,883
		Botn											42,0				
	01	1. hæð			210,2	0,0	0,0	0,0	210,2	0,0			789,1	184,0	210,2		542,674
A	0101	Ibúð	N	0101	166,2				166,2		2,78	4,68	621,3	145,1	166,2	3,74	542,674
A	0102	Bilgeymsla	S	0101	44,0				44,0		2,78	4,50	167,8	38,9	44,0	3,81	148,209
B	0103	Sorggeymsla	T	0101	2,4				2,4		1,40	1,70	3,7				
C	0104	Pallur	N	0101	72,5				72,5								
Athugasemdir																	
Reiknað er með þykkt einangrunar og þússingu 12 cm.																	
Sameignir summa																	
Eignarhald																	
Eignar- hald	Notkun texti	Birt flatalmál m <sup>2</sup>	Skipta- rúmmál m <sup>3</sup>	Séreign Séreign og sameign m <sup>2</sup>													
0101	Ibúð	210,2	690,883	690,883													
	Allt	210,2	690,883	690,883													

	Heiti	SPÓAÁS 11 HAFNARFIRÐI	kvarði	1:100	verk nr.	9876
			dags.	25. NOV. 99	týpa nr.	
	Verkefni	ÚTLITMYNDIR SKRÁNINGARTAFLA	hönnun	G.G.	teikn. nr.	A-2
			teikn	G.G.		

Hringbraut 17 220 Hafnarfirði s. 555-2020 FAX 555-2021  
Gísli G. Gunnarsson B.F.L. kt. 020649-2409