



NORÐUR

H= 47,05

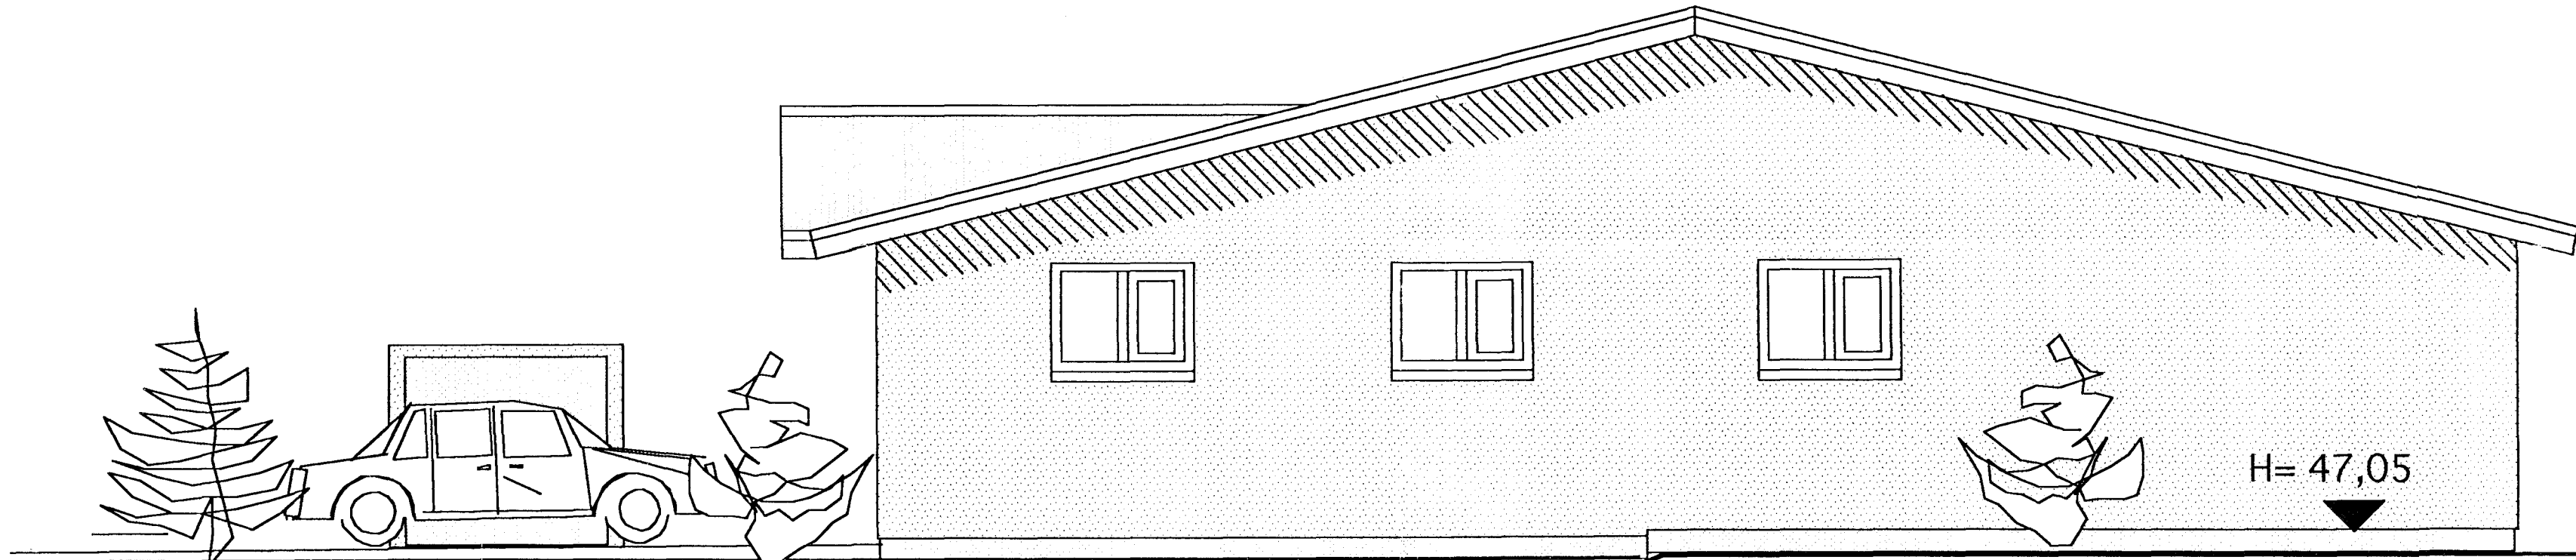

AUSTUR

H= 47,05

TEIKNISTOFAN  KVARDI	Verkefni	SPOAAS 11 HAFNARFIRÐI
	Heiti	GRUNNMYND Steinbjarnir Halldorsson
kvarði	1:50	verk.nr
dags.	JAN. 2000	dags br.
hönnun	G.G.	teikn nr
teikn	G.G.	V-5

Hringbraut 13 220 Hafnarfirði
 s. 555-2020 FAX 555-2021
 Gísli G. Gunnarsson BFI kt. 020649-2409