



SUÐUR

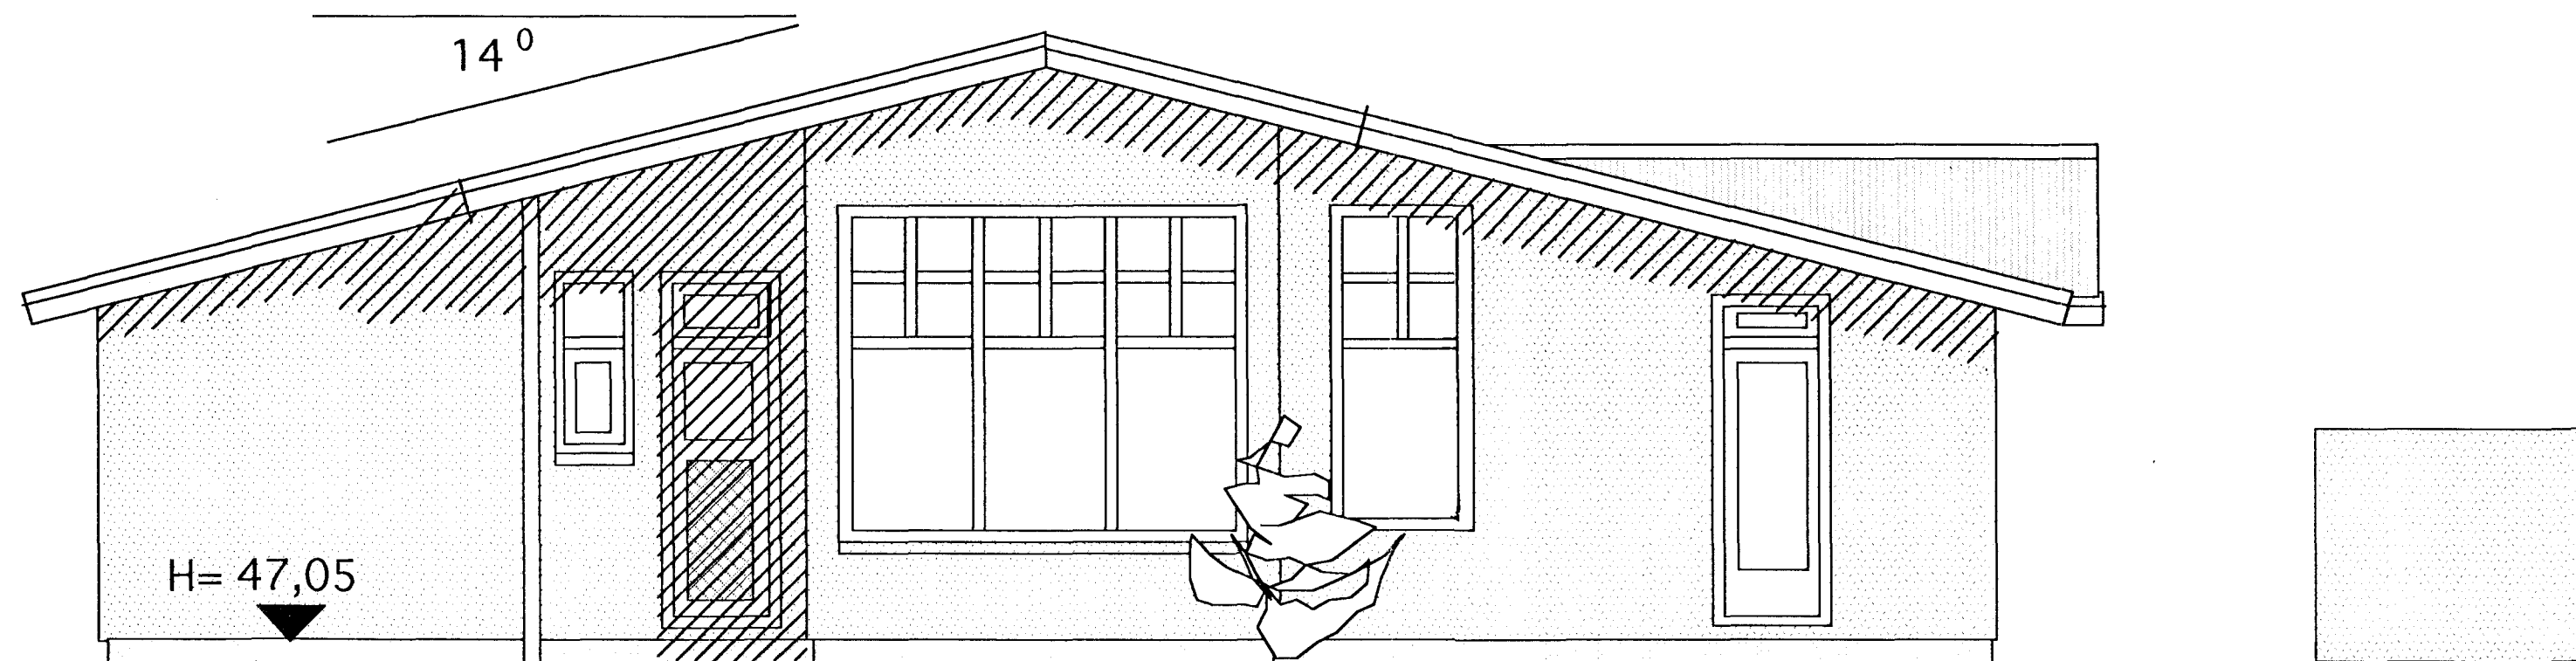

VESTUR

TEIKNISTOFAN  KVARDI	Byggingar- og atvikaáættun Verkefni SPÖAÁS 11 HAFNARFIRÐI Heiti GRUNNMYND ULLI.	
	kvarði 1:50	verk.nr.
dags. JAN. 2000	dags br.	
hönnun G.G.	teikn nr. V-6	
teikn G.G.		

Hringbraut 17-220 Hafnarfirði
 s. 555-2020 FAX 555-2021
 Gísli G. Gunnarsson BFI kt: 020649-2409