




E - E 1:10

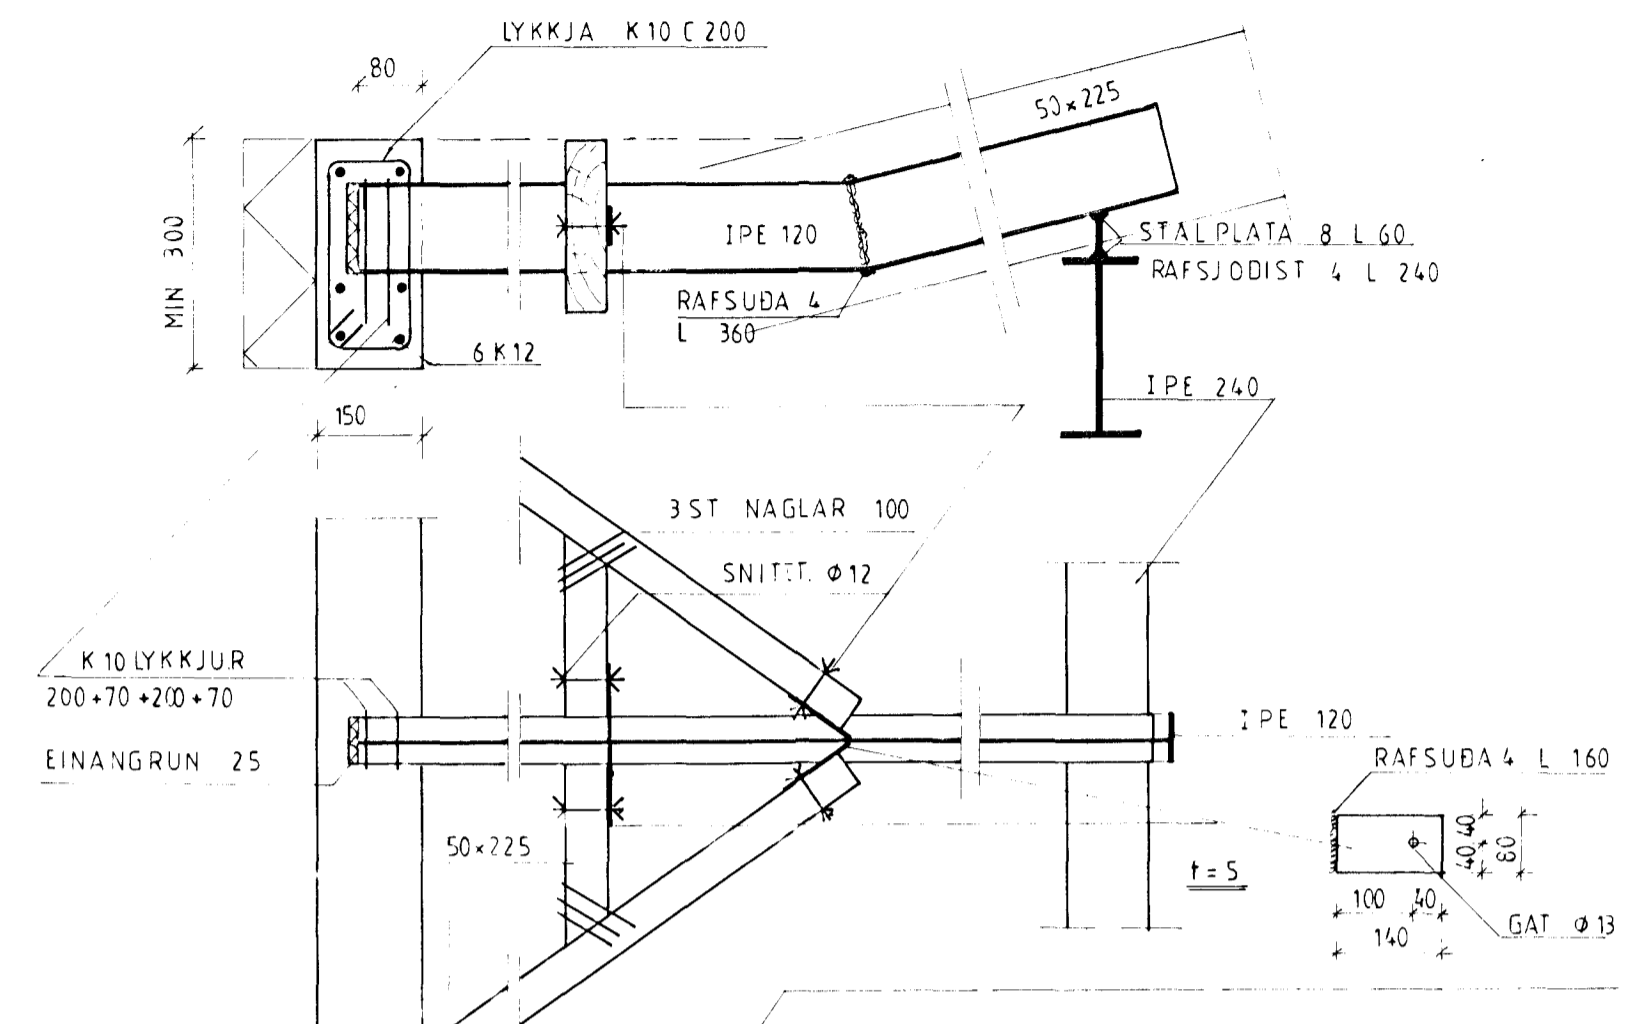


G - G 1:10

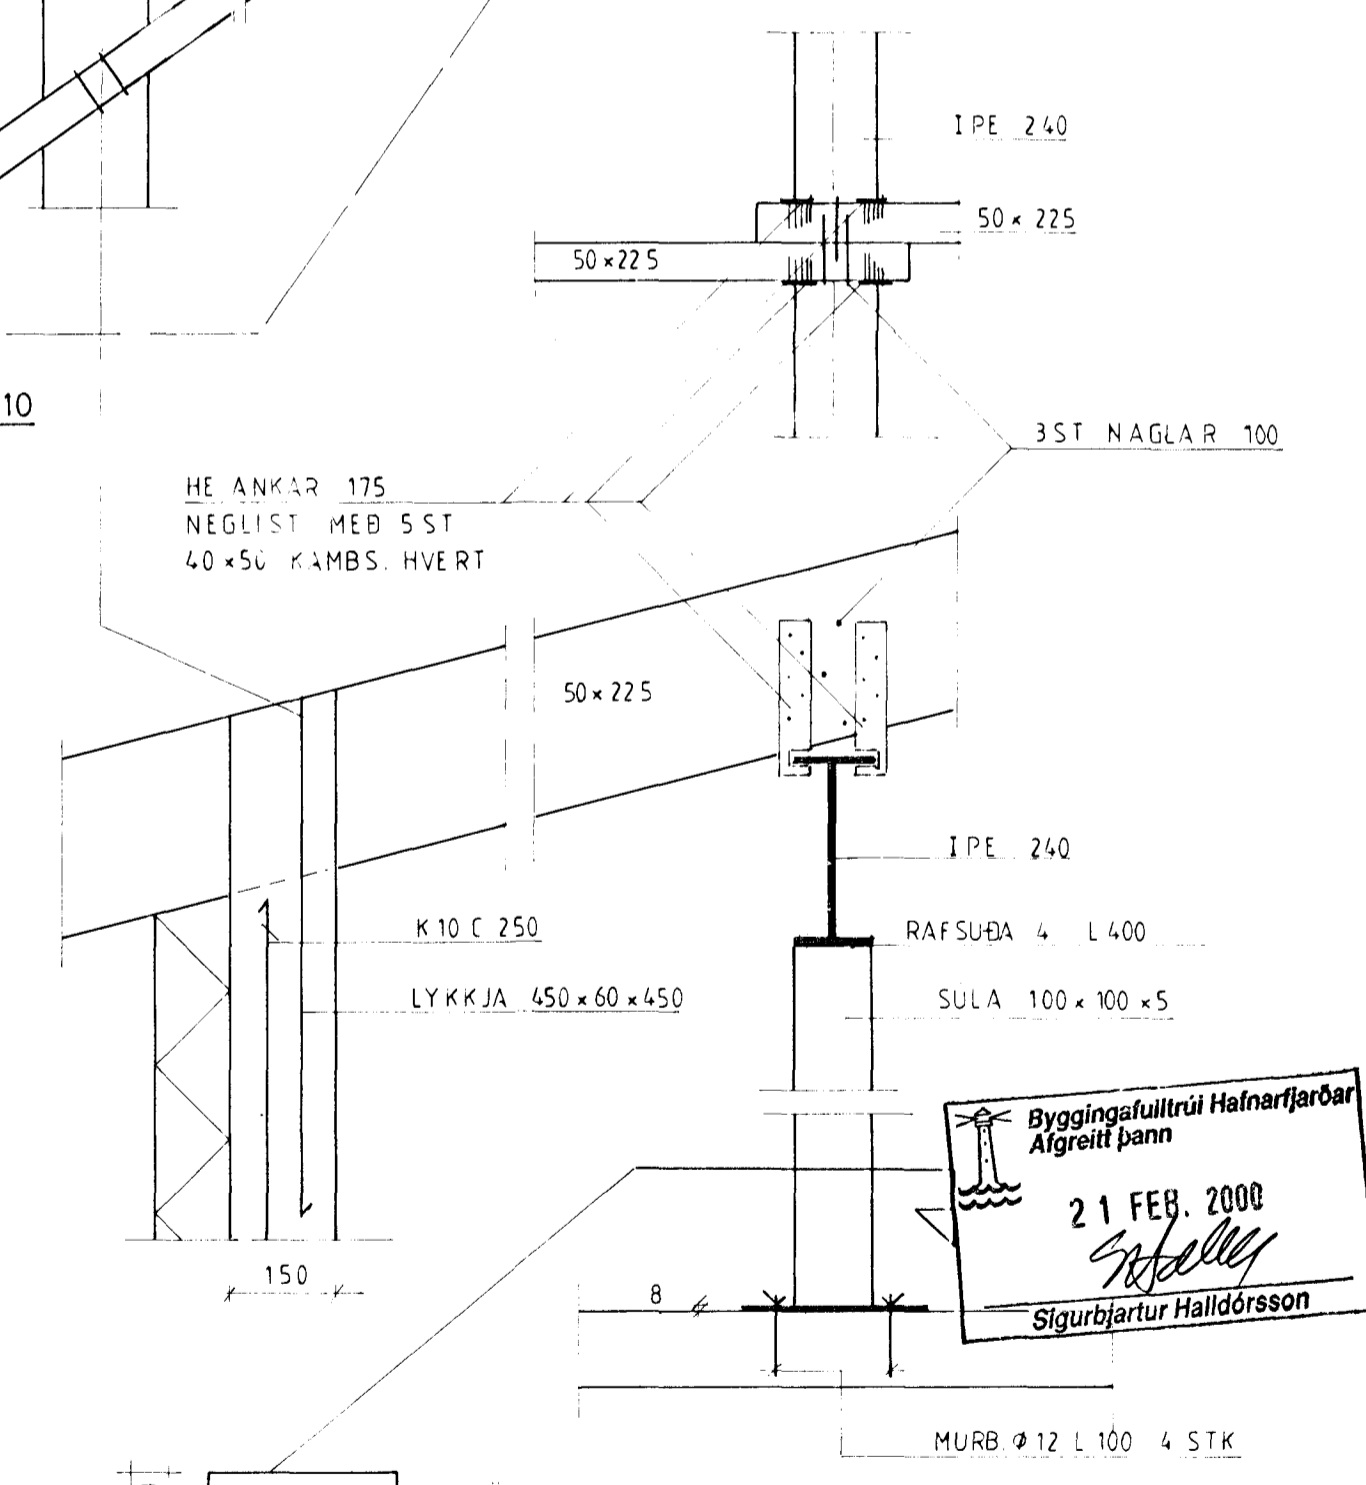


H 1:20

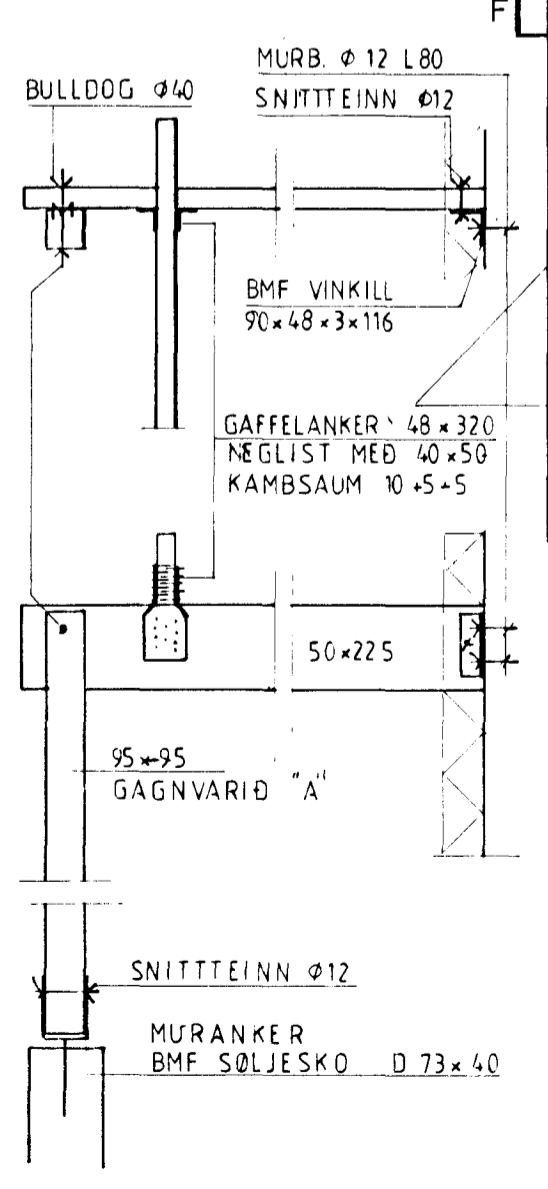


S1 1:20

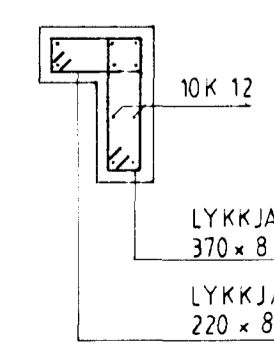


S2 1:20

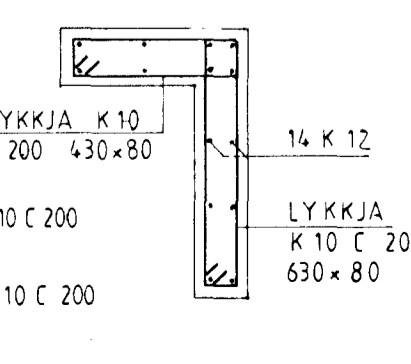


S3 1:20

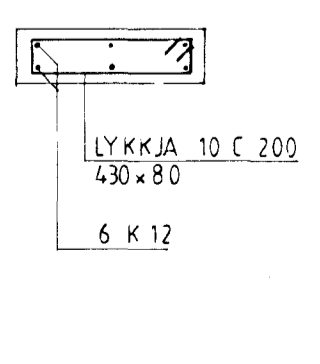

D 1:20

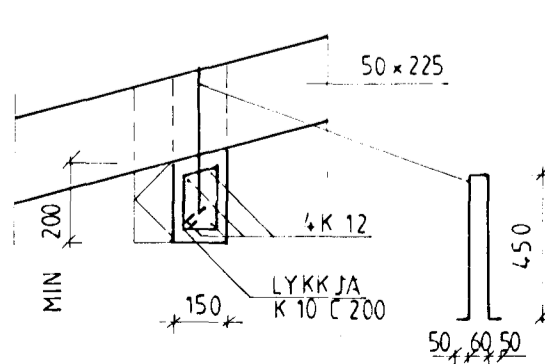

F 1:20

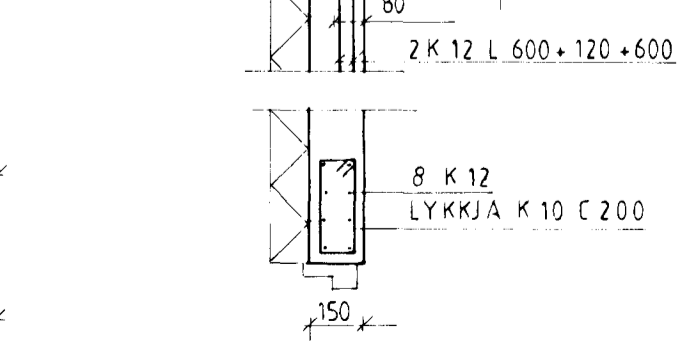

Byggingafrútrúi Hafnarfjarðar  
 Afgreitt þann  
 21 FEB. 2008  
 Sigurbjartur Halldórsson

SPÓA'S 11			
GRUNNMYND PAKSPERRUR, DEILAR			
1:20	1:50	1:10	TEIKNING 3
			JAN 2000
TÆKNIFR. <i>Baldvin Olason</i>			
G. BALDVIN OLASON 171055 7849		8972111	