

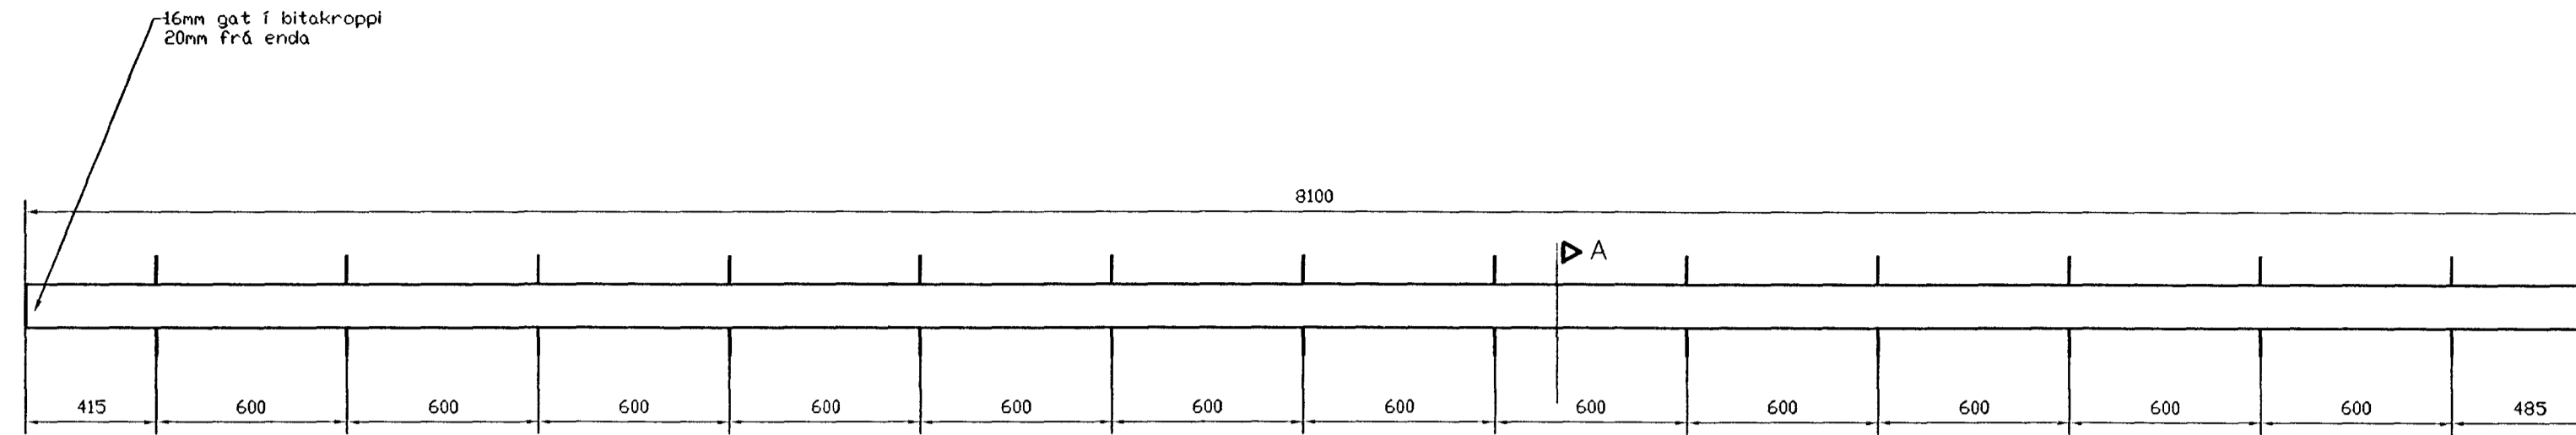


SKÝRINGAR
EFNISGÆÐI


STÁL
- Stálbitar og súlur ST37

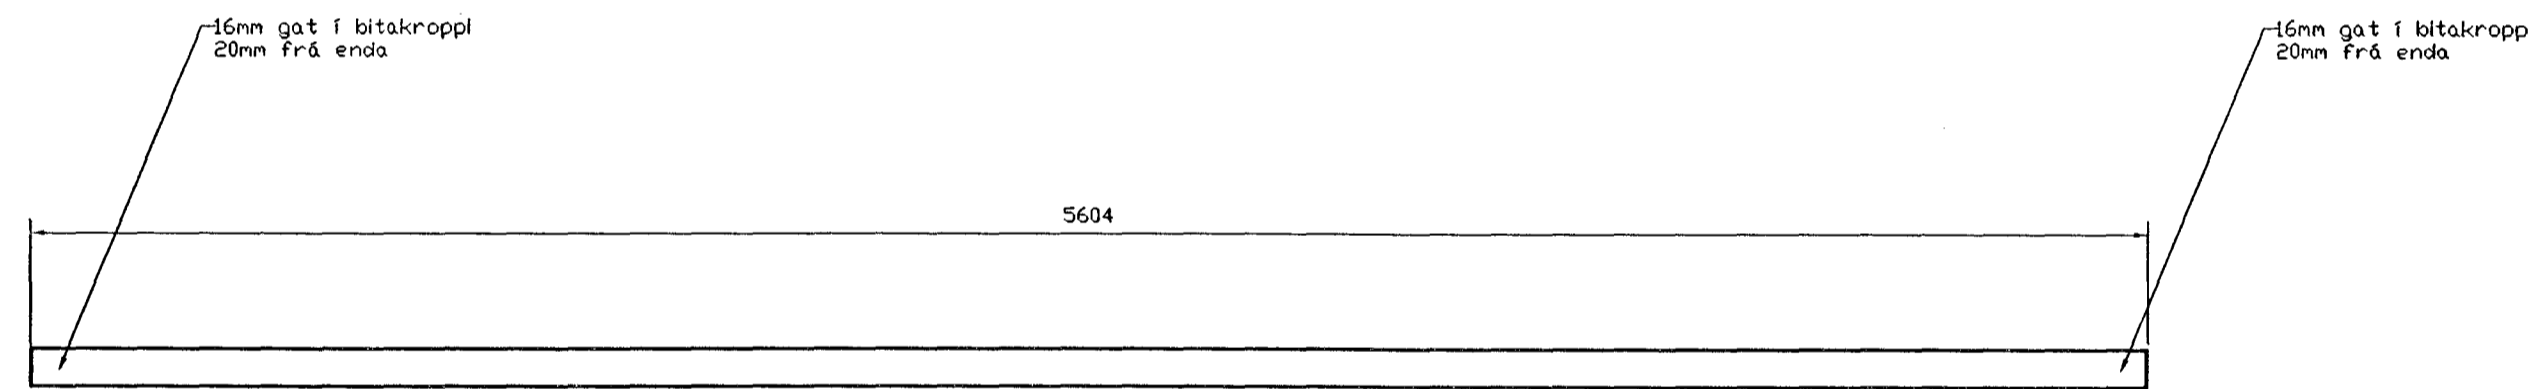

STÁLBITI YFIR STOFU, HE-B 200, MKV. 1:20

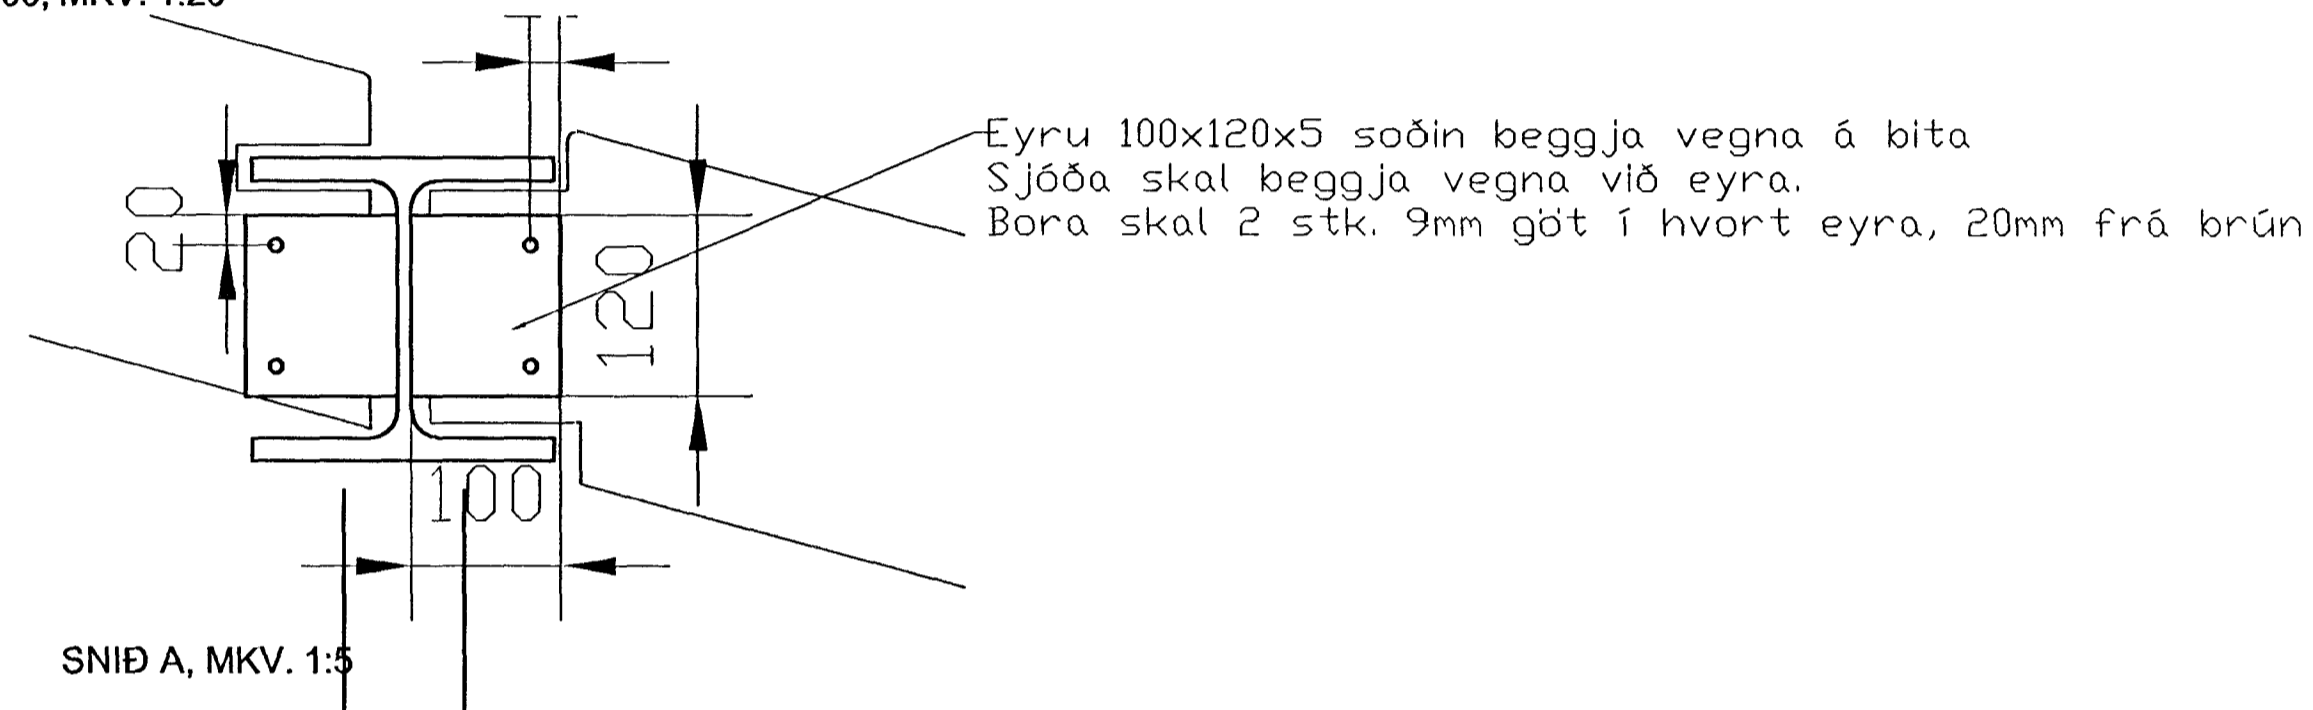

STÁLBITI YFIR BÍLGEYMSLU, IPE 200, MKV. 1:20

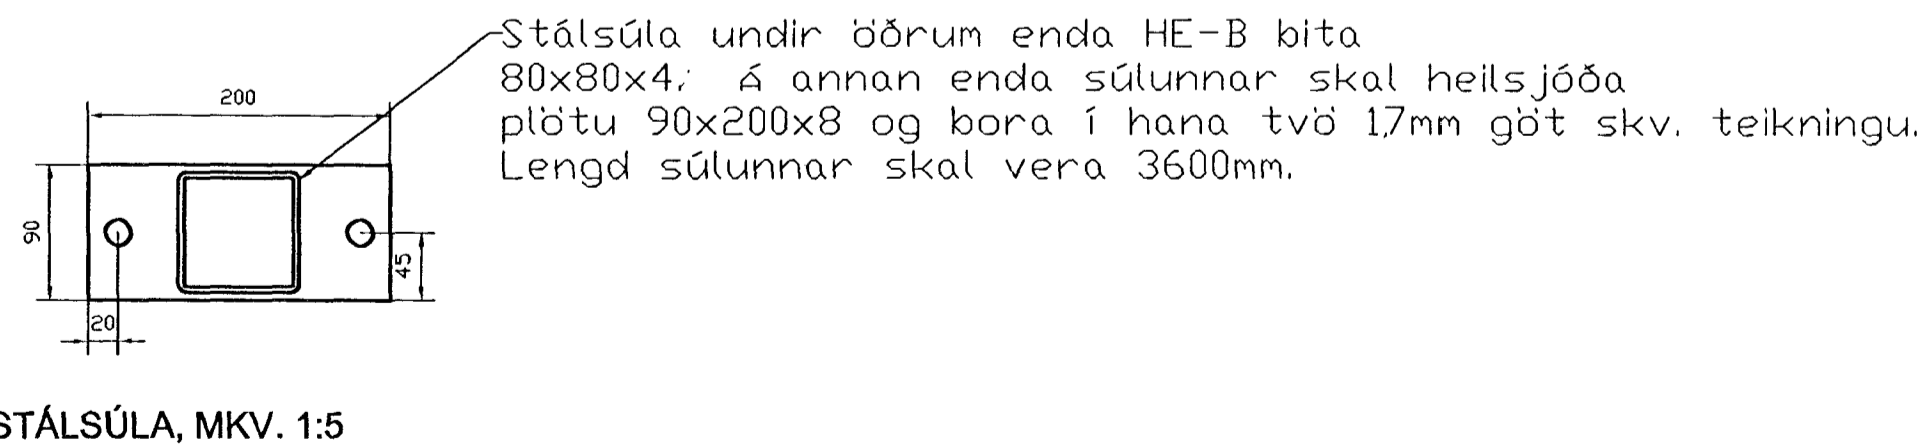

SPÓAÁS 15, HAFNARFIRÐI		
STÁLBITAR Í ÞAKVIRKI OG SNIÐ	BLAÐ NR: B 103	VERK NR: 99-008
	KVARDI: 1:20	
DAGS: 22. JÚNÍ 2000	HANNAÐ: SB	TEIKNAD: SB <i>Svanur Bjarnason</i>
SVANUR BJARNASON VERKFRÆÐINGUR F.V.F.Í.	Sími/fax : 483 5108 GSM: 896 3910	email: svanur@bigfoot.com