


ÚTLIT-AUSTUR, MKV. 1:50

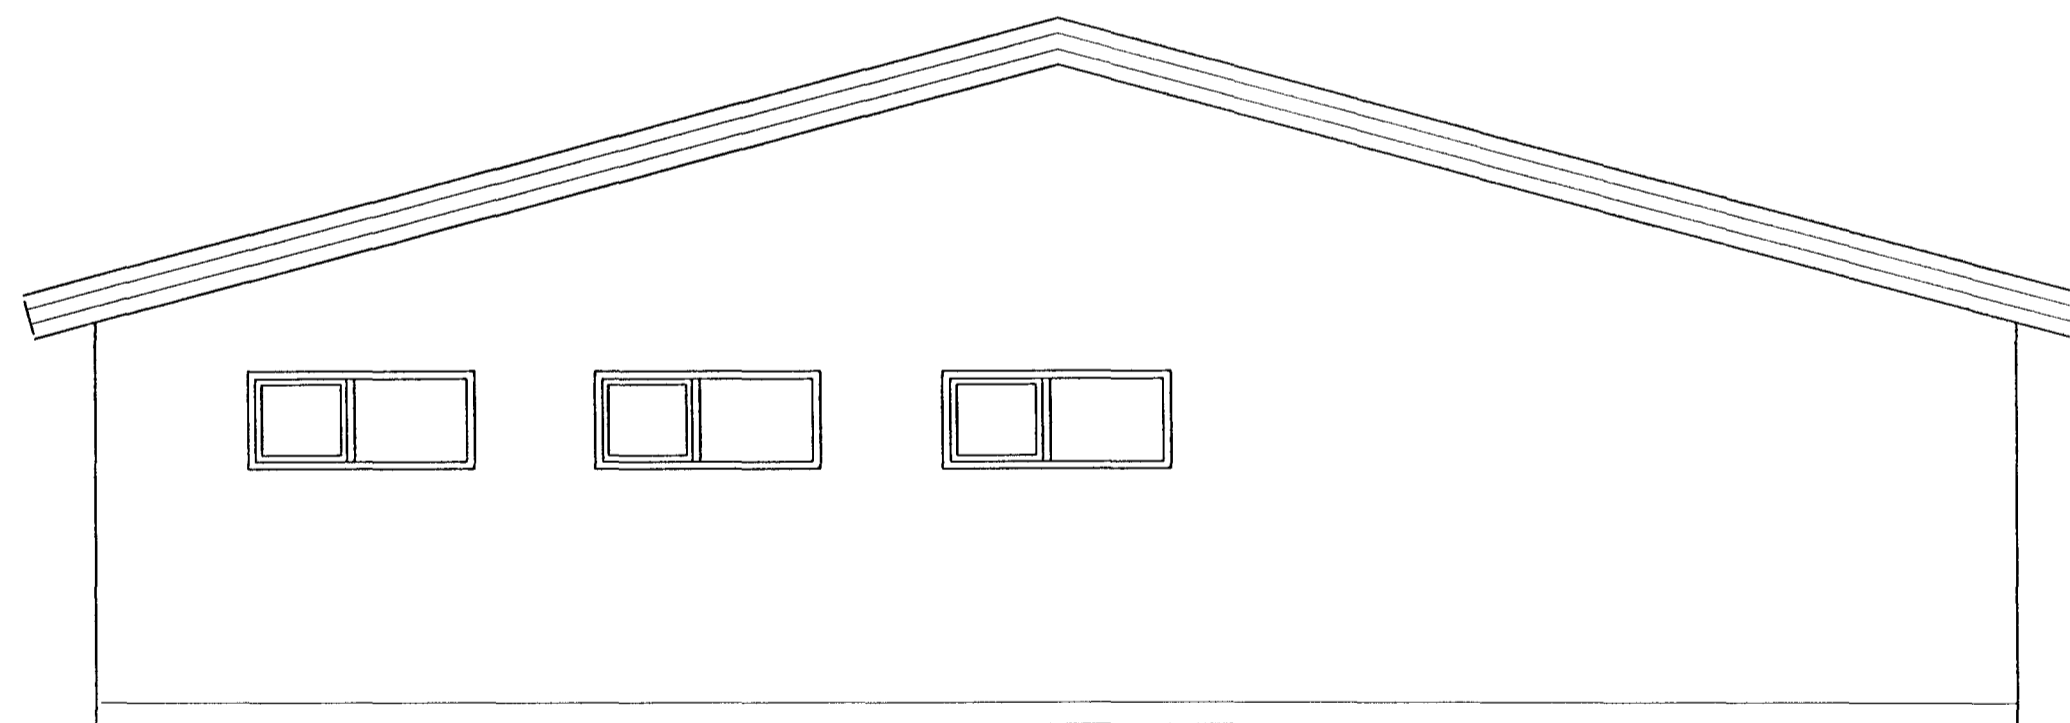

ÚTLIT-VESTUR, MKV. 1:50

SPÓAÁS 15, HAFNARFIRÐI		BLAÐ NR:	VERK NR:
SÉRUPPDRÁTTUR		0	204   99-008
ÚTLIT, AUSTUR OG VESTUR		KVARDI:	1:50
DAGS: 6. JÚNÍ 2000	HANNAÐ: SB	TEIKNAD: SB	<i>Svanur B</i>
SVANUR BJARNASON VERKFRÆÐINGUR F.V.F.Í	Sími/fax : 483 5108 GSM: 896 3910	email: svanur@bigfoot.com	