



SNID A (bílgeymsla), MKV. 1:50

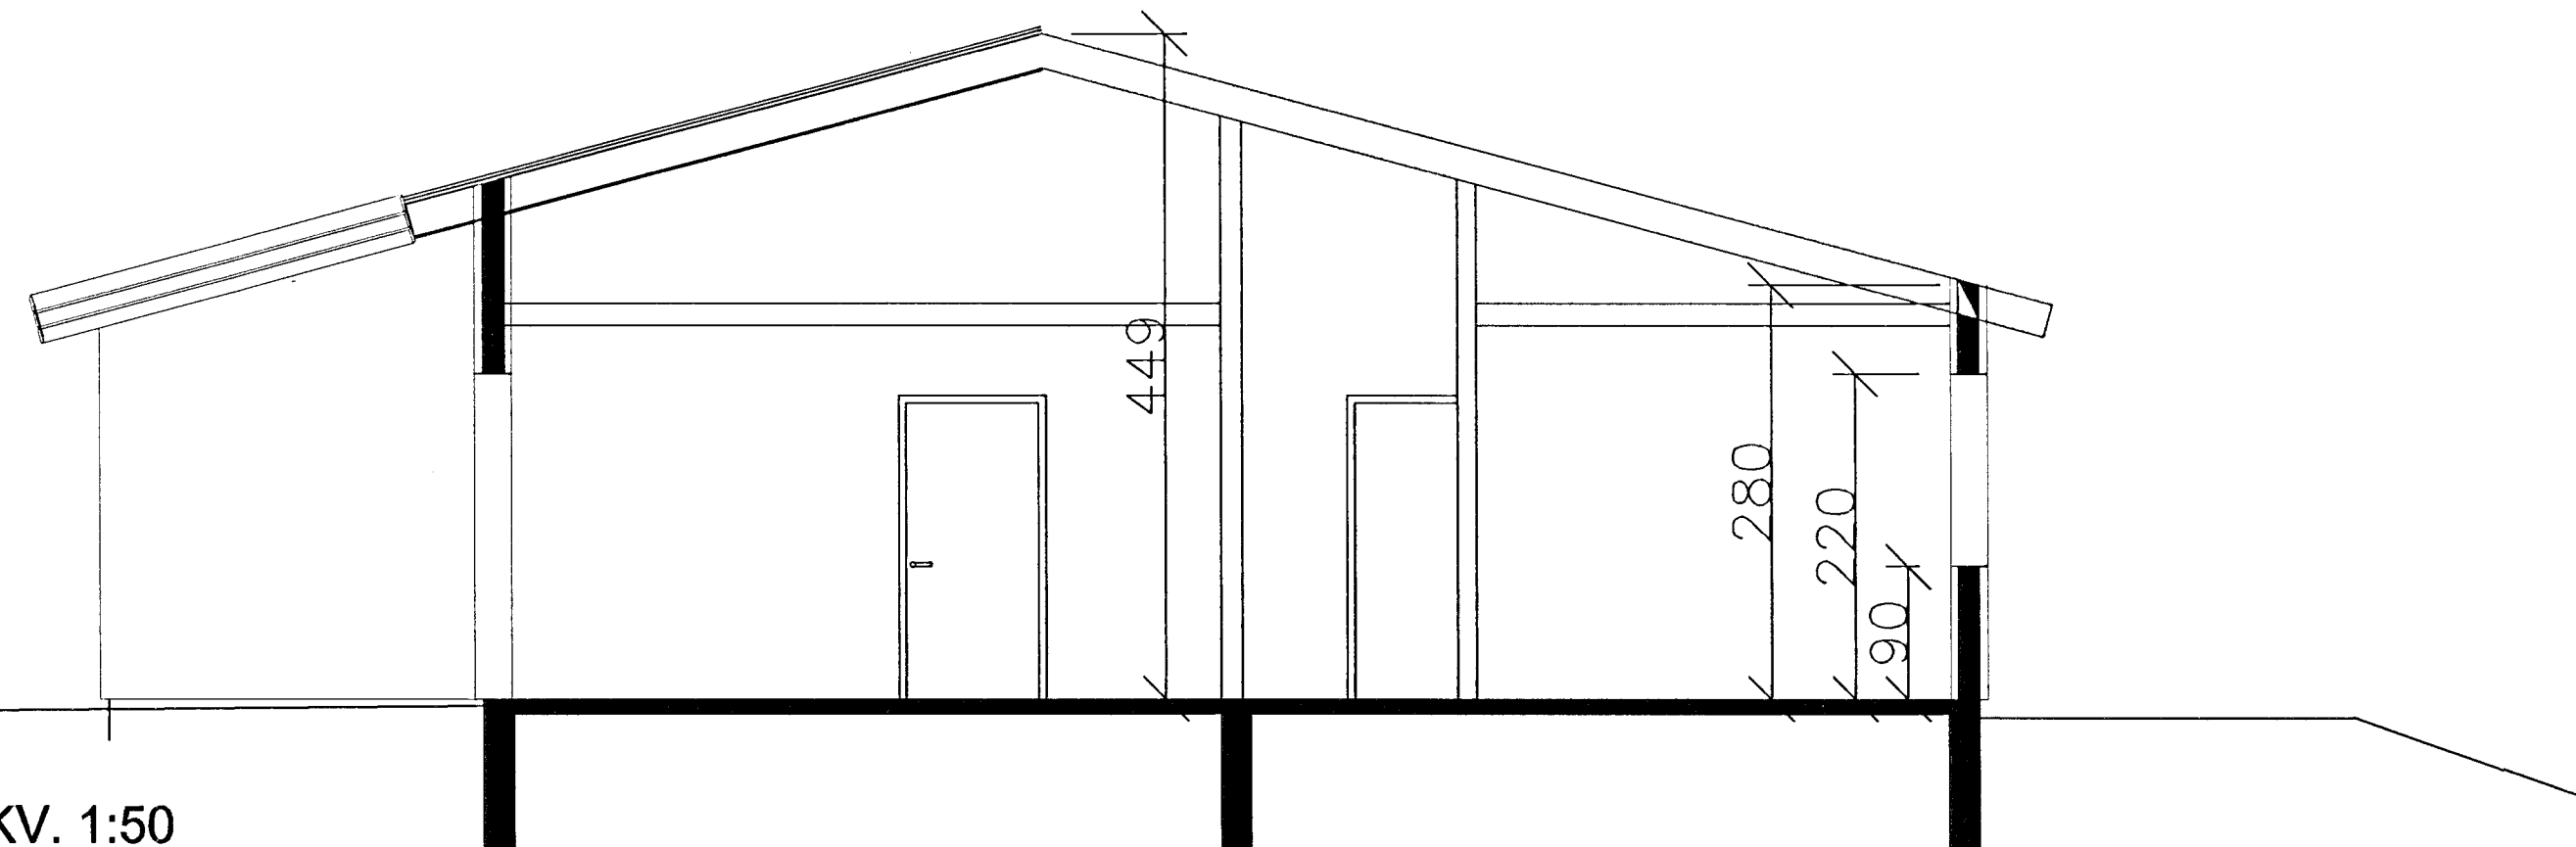

SNID A (þvottahús), MKV. 1:50

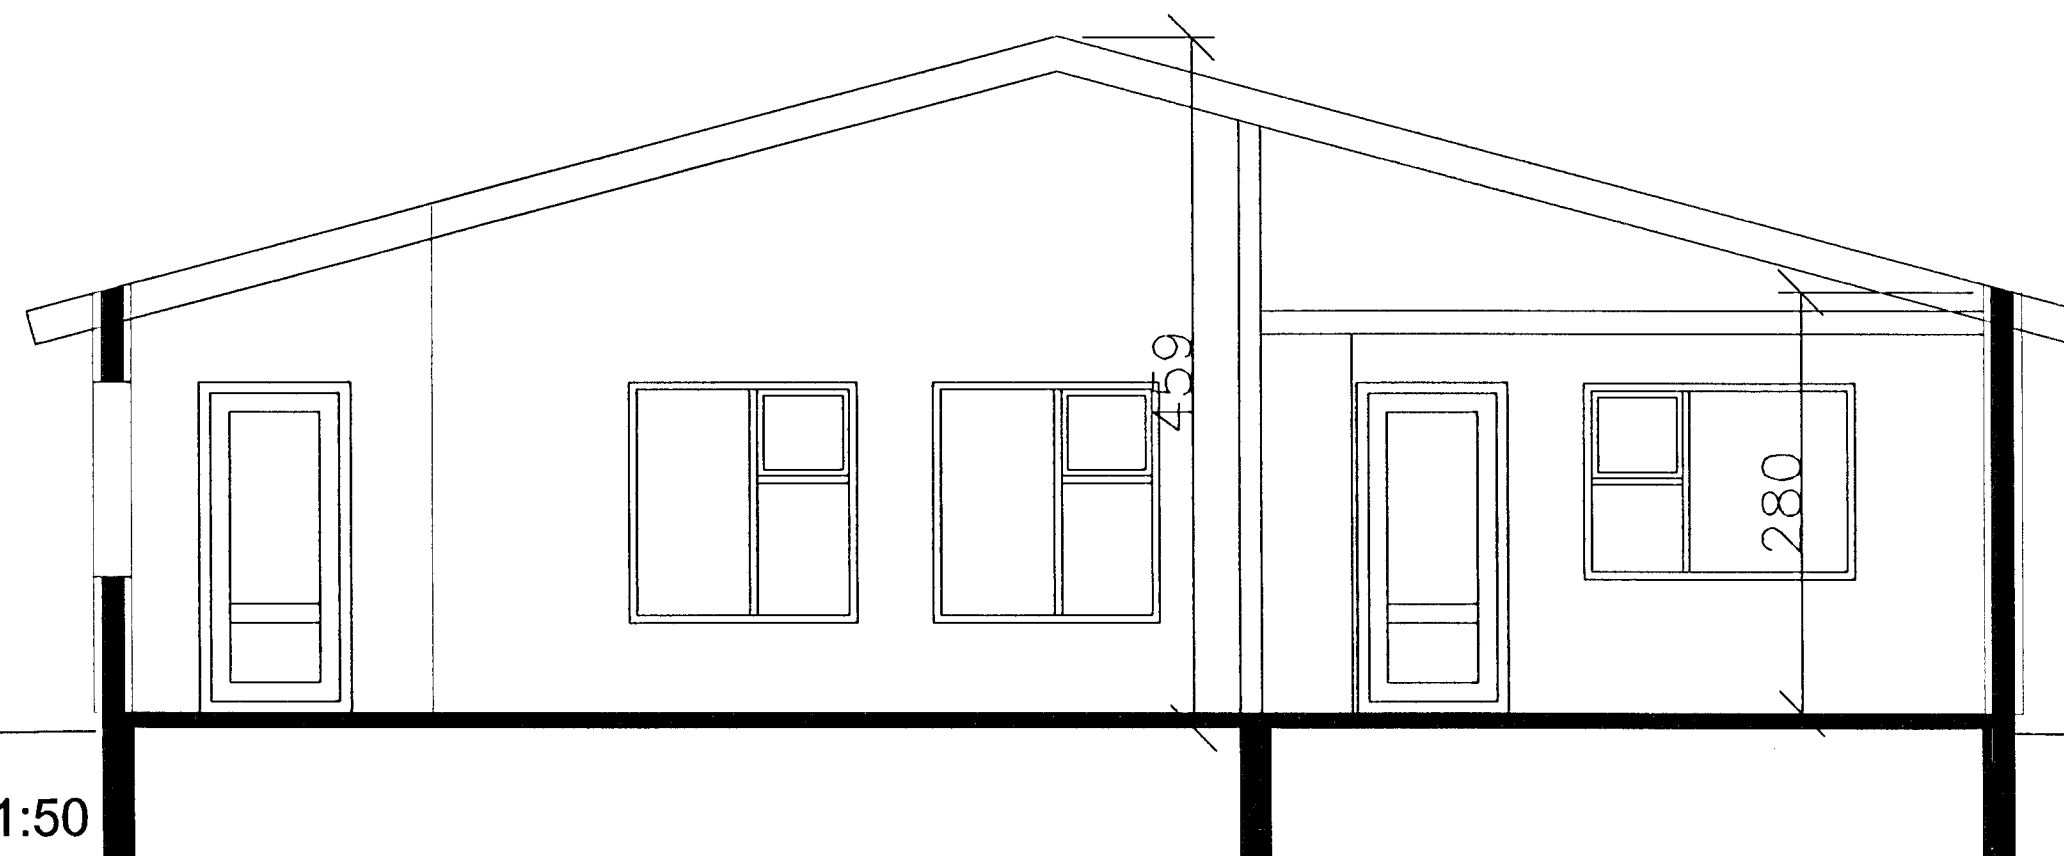

SNID A (stofa), MKV. 1:50

SPÓAÁS 15, HAFNARFIRÐI		BLAÐ NR:	VERK NR:
SÉRUPPDRÁTTUR		0 202	99-008
SNID		KVARDI:	1:50
DAGS:	HANNAÐ:	TEIKNAD:	
6. JÚNÍ 2000	SB	SB	Svanur B.
SVANUR BJARNASON		Sími/fax : 483 5108	email: svanur@bigfoot.com
VERKFRÆÐINGUR F.V.F.Í.		GSM: 896 3910	