


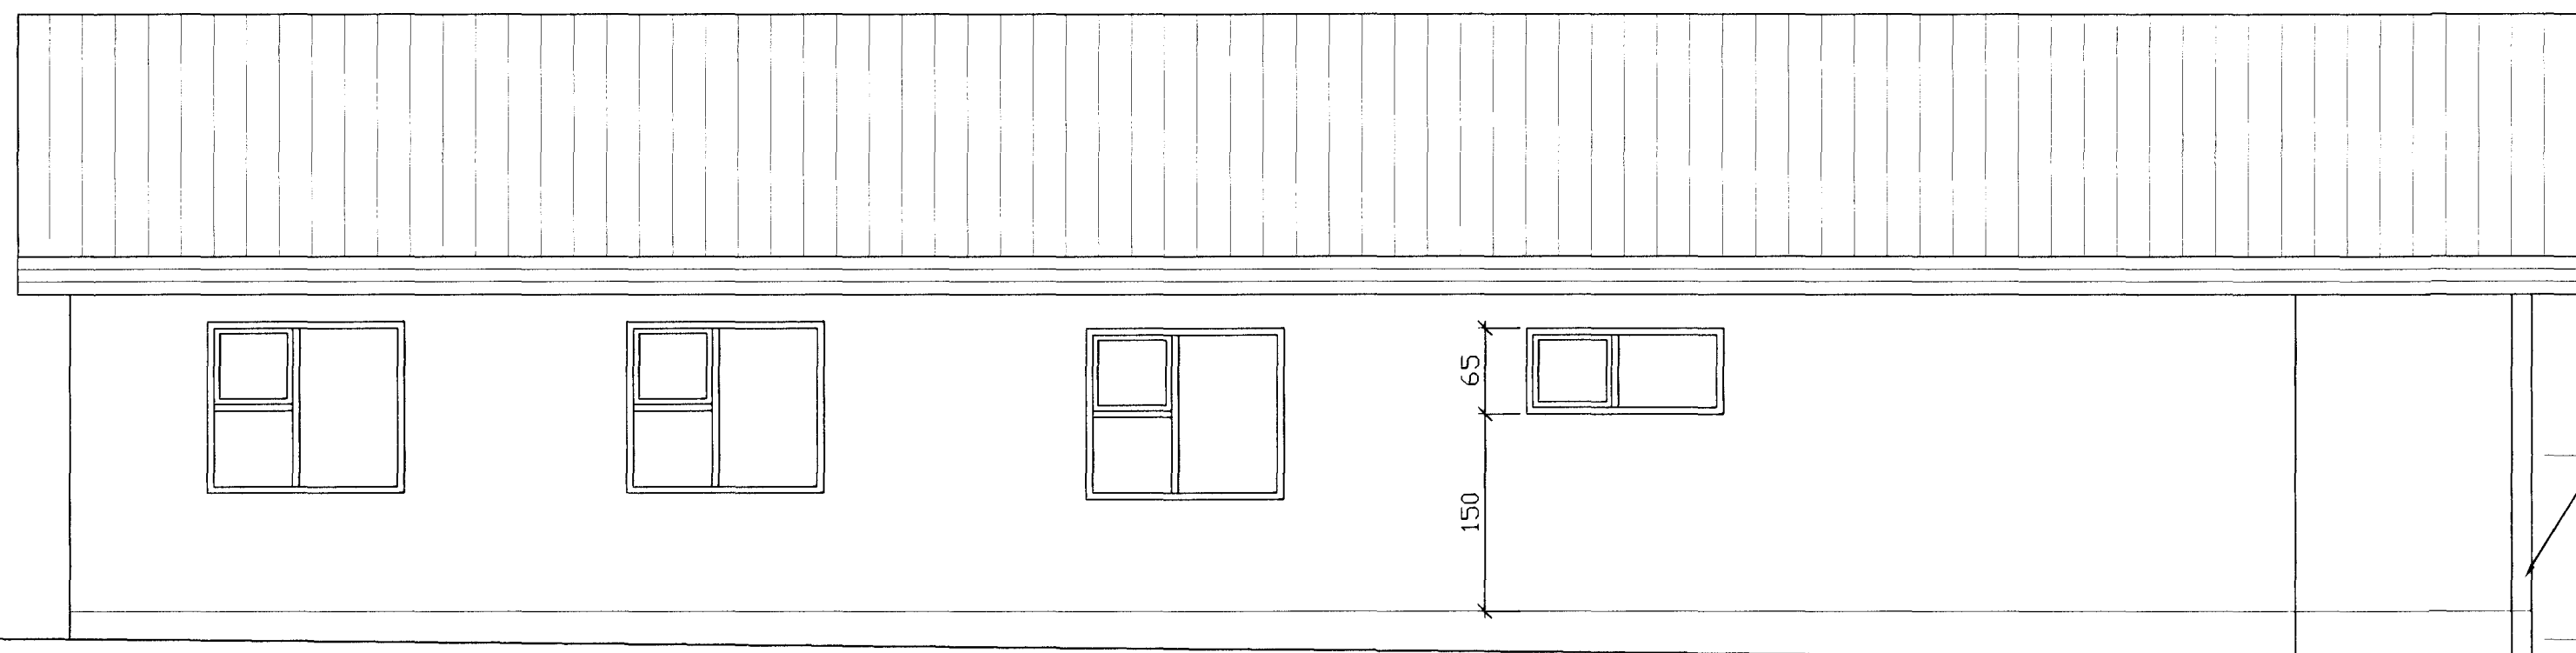

ÚTLIT-SUÐUR, MKV. 1:50



Stla 15x15

Byggingafultrúi Hafnarfjarðar
Afgreitt þann
09 JUNÍ 2000
AS

ÚTLIT-NORÐUR, MKV. 1:50

SPÓAÁS 15, HAFNARFIRÐI		
SÉRUPPDRÁTTUR	BLAD NR:	VERK NR:
ÚTLIT, SUÐUR OG NORÐUR	0 203	99-008
DAGS:	HANNAÐ:	TEIKNAD:
6. JÚNÍ 2000	SB	SB <i>Svanur B</i>
SVANUR BJARNASON	Sími/fax : 483 5108	email: svanur@bigfoot.com
VERKFRÆÐINGUR F.V.F.Í.	GSM: 896 3910	