



SNID A (bílgeymsla), MKV. 1:50

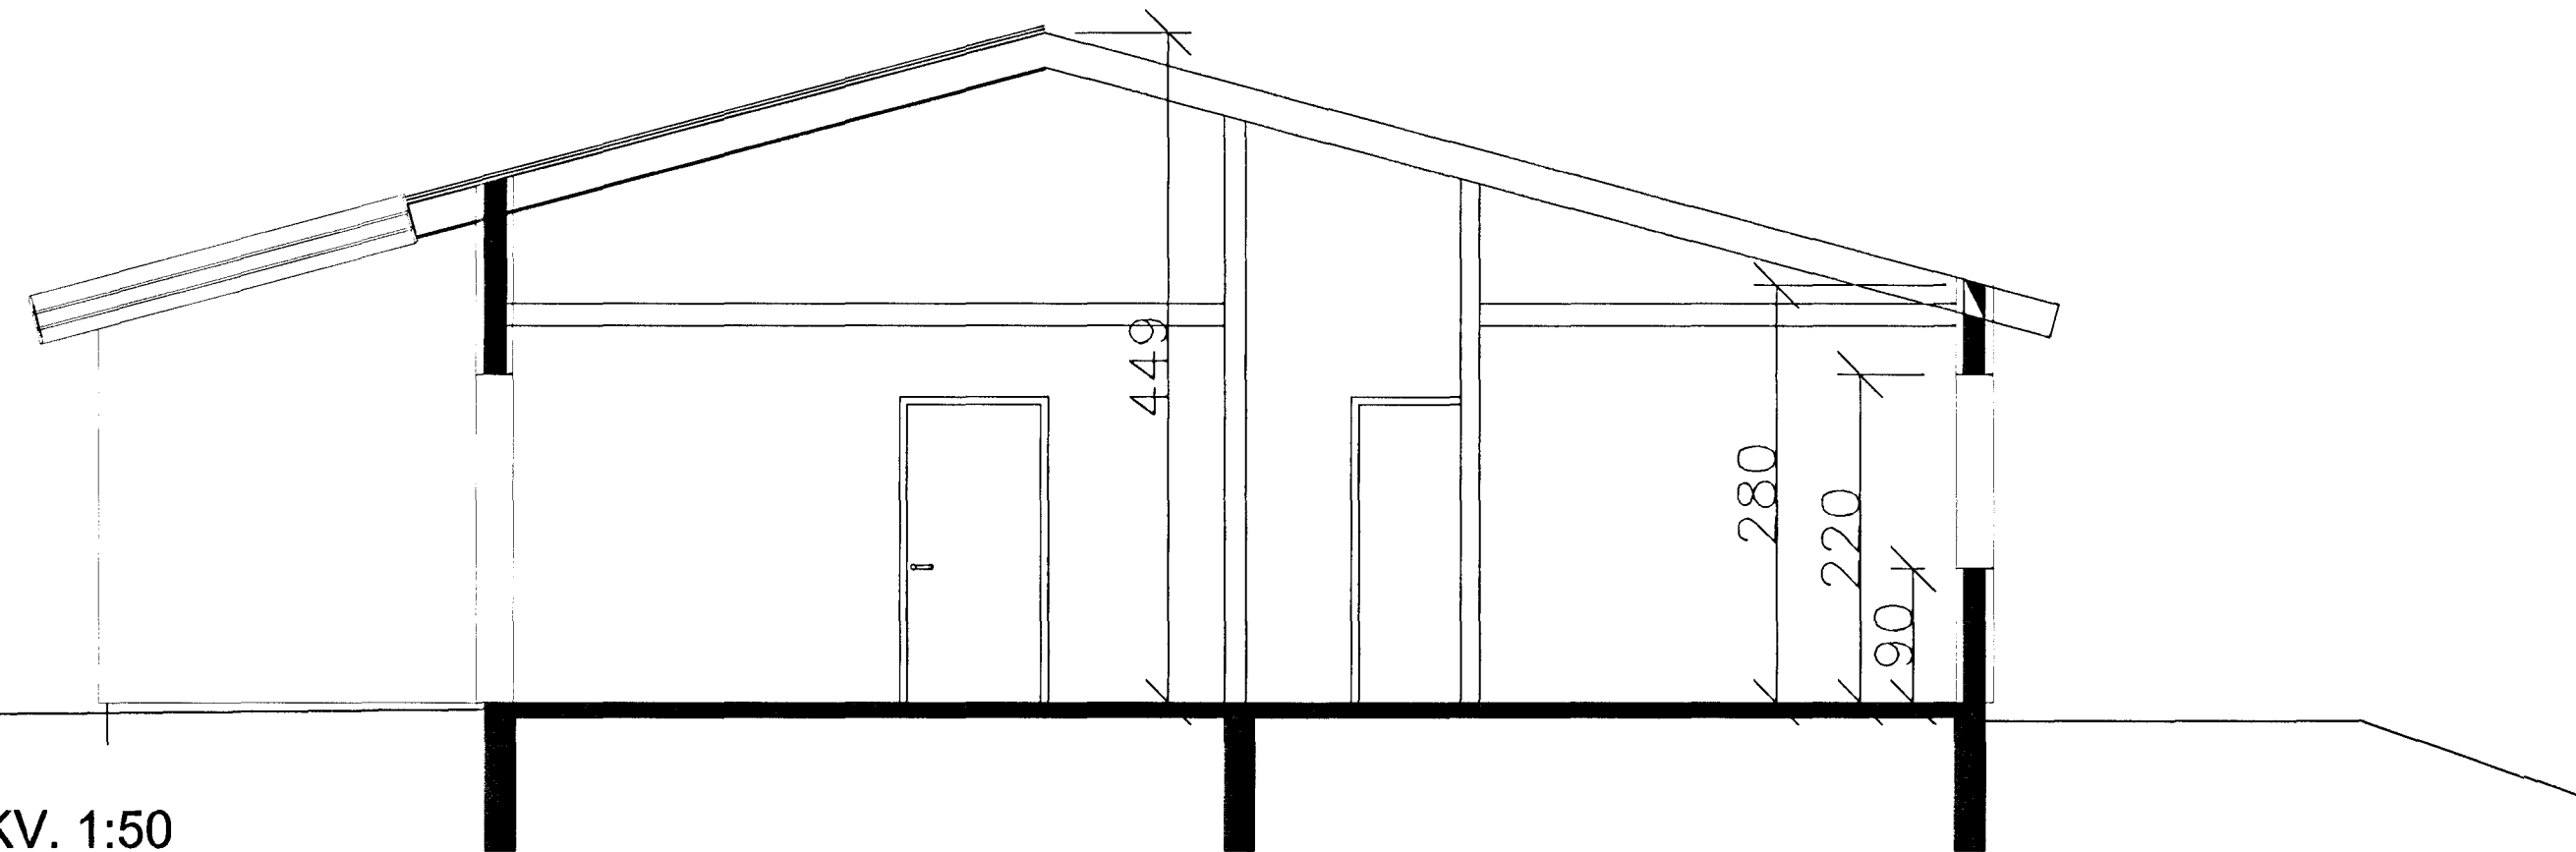

SNID A (þvottahús), MKV. 1:50

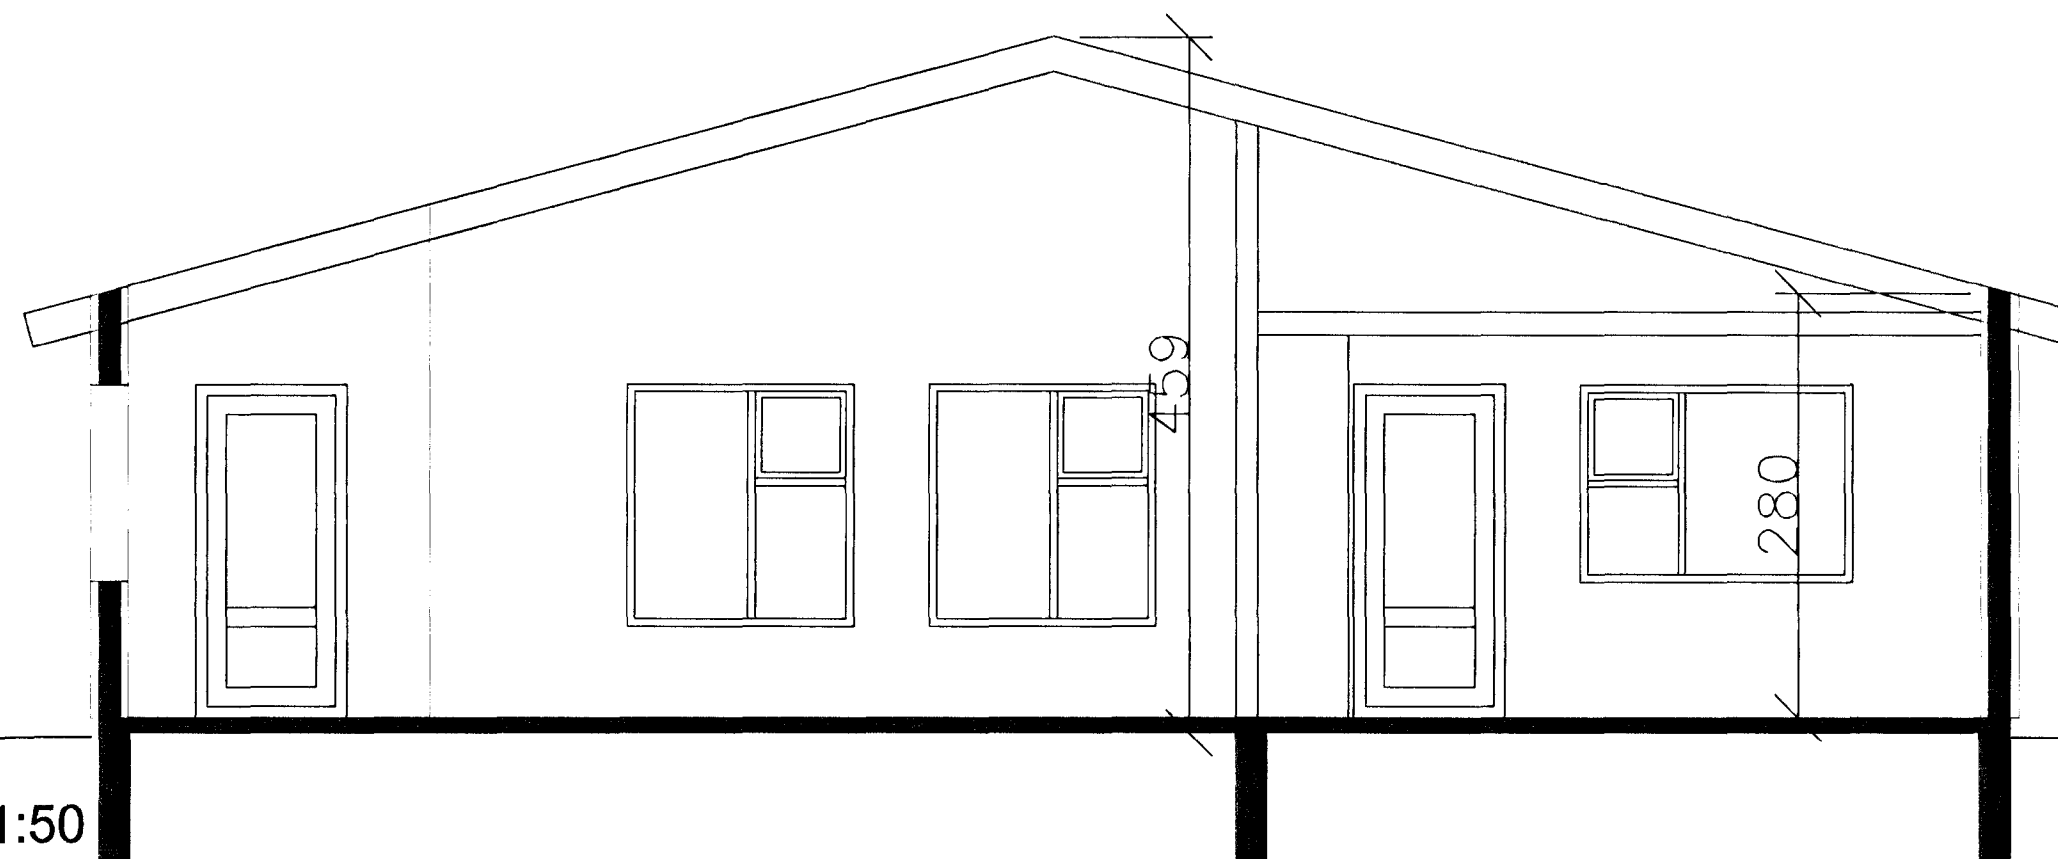

SNID A (stofa), MKV. 1:50

Byggingafulltrúi Hafnarfjarðar
 Afgreitt þann
 09 JUNI 2000
[Signature]

SPÓAÁS 15, HAFNARFIRÐI

SÉRUPPDRÁTTUR

SNID

DAGS: 6. JÚNÍ 2000

HANNAÐ: SB

TEIKNAD: SB

BLAÐ NR: 0 202

VERK NR: 99-008

KVÁRÐI: 1:50

Svanur B.

SVANUR BJARNASON
 VERKFRÆÐINGUR F.V.F.Í.

Sími/fax : 483 5108
 GSM: 896 3910

email: svanur@bigfoot.com