


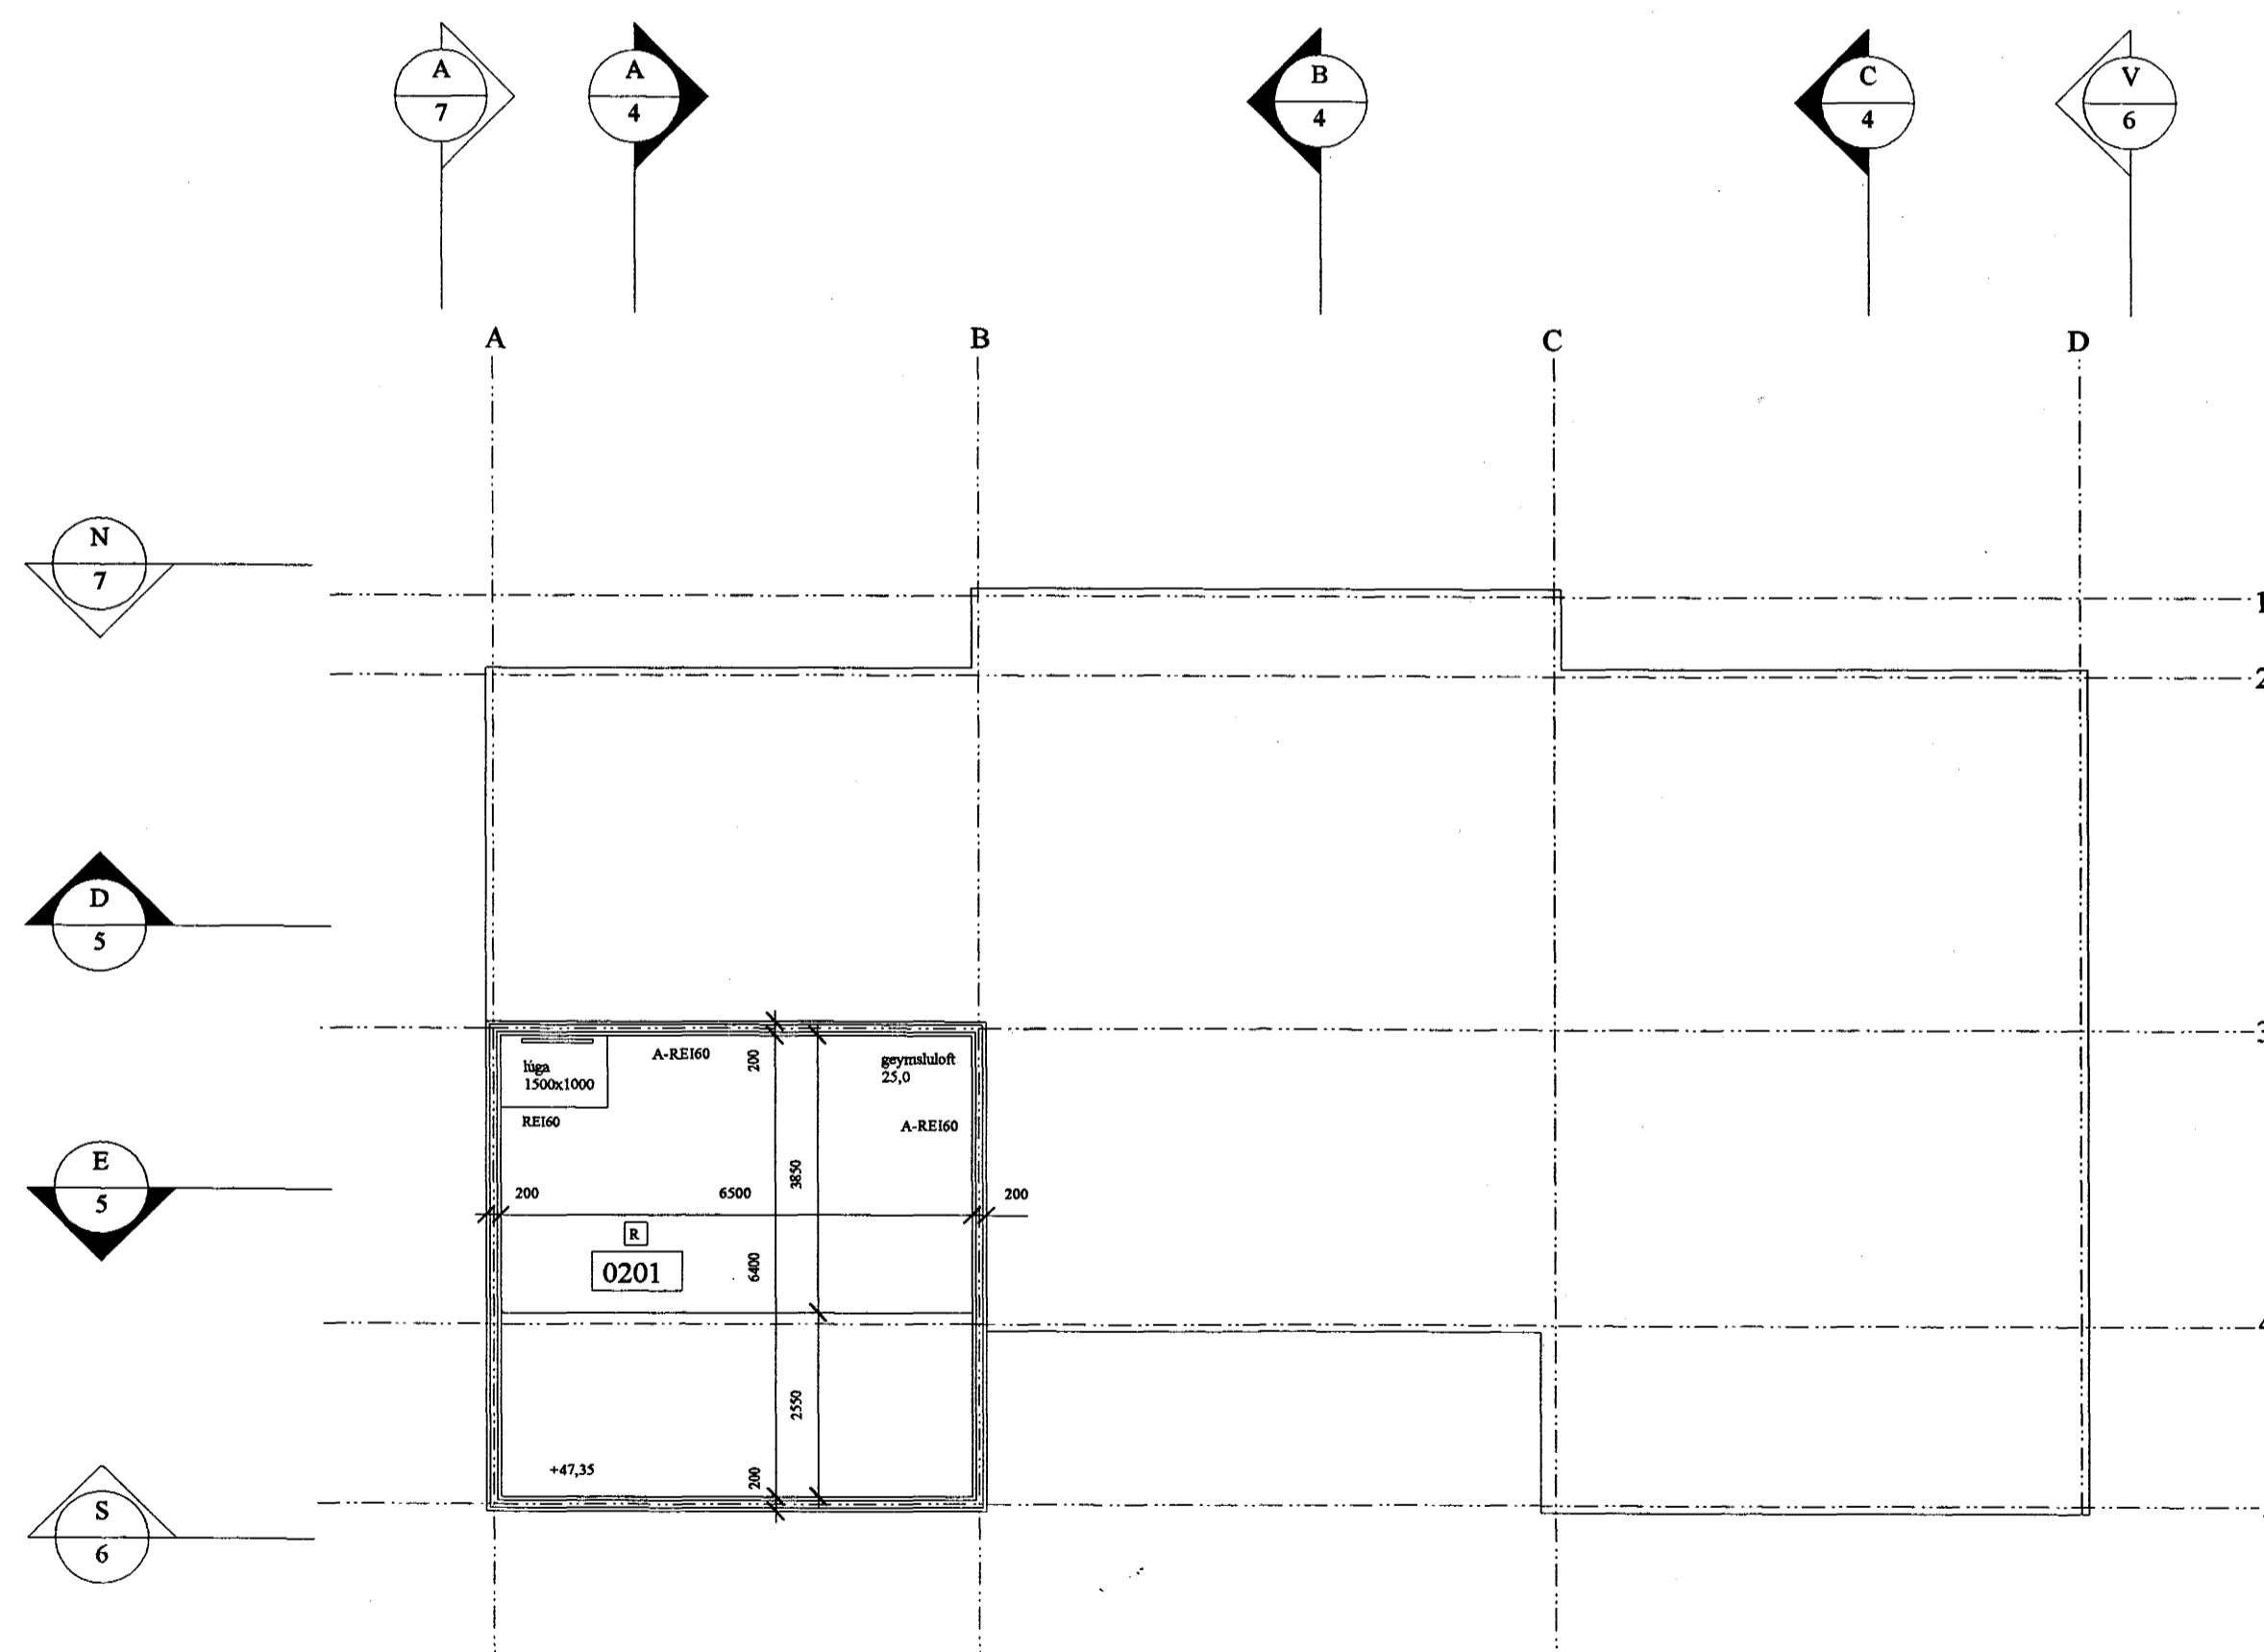

Samþykkt þann

11 FEB. 2000

Byggingatulltrúinn í Hafnarfirði
Erlendur Hjálmarsson



verk:	spóaás 16-hafnarfjörður
verkkaupi:	ólafur ingólfsson
teikning:	grunnmynd geymslulofts
nr:	03
mkv:	1:100
dags:	30.11. 1999
leiðrétting:	
	16.12. 1999
	09.01. 2000
	02.02. 2000

Sigríður Sigurðardóttir, arkitekt faí
 kt. 24076-4709
 sléttahraun 18
 220 hafnarfjörður
 sími/símbréf: 555 0857