




Samþykkt þann

30 AUG. 2000

Byggingatulltrúinn í Hafnarfirði
F.h. Kristján Þórarinnsson

K.P.

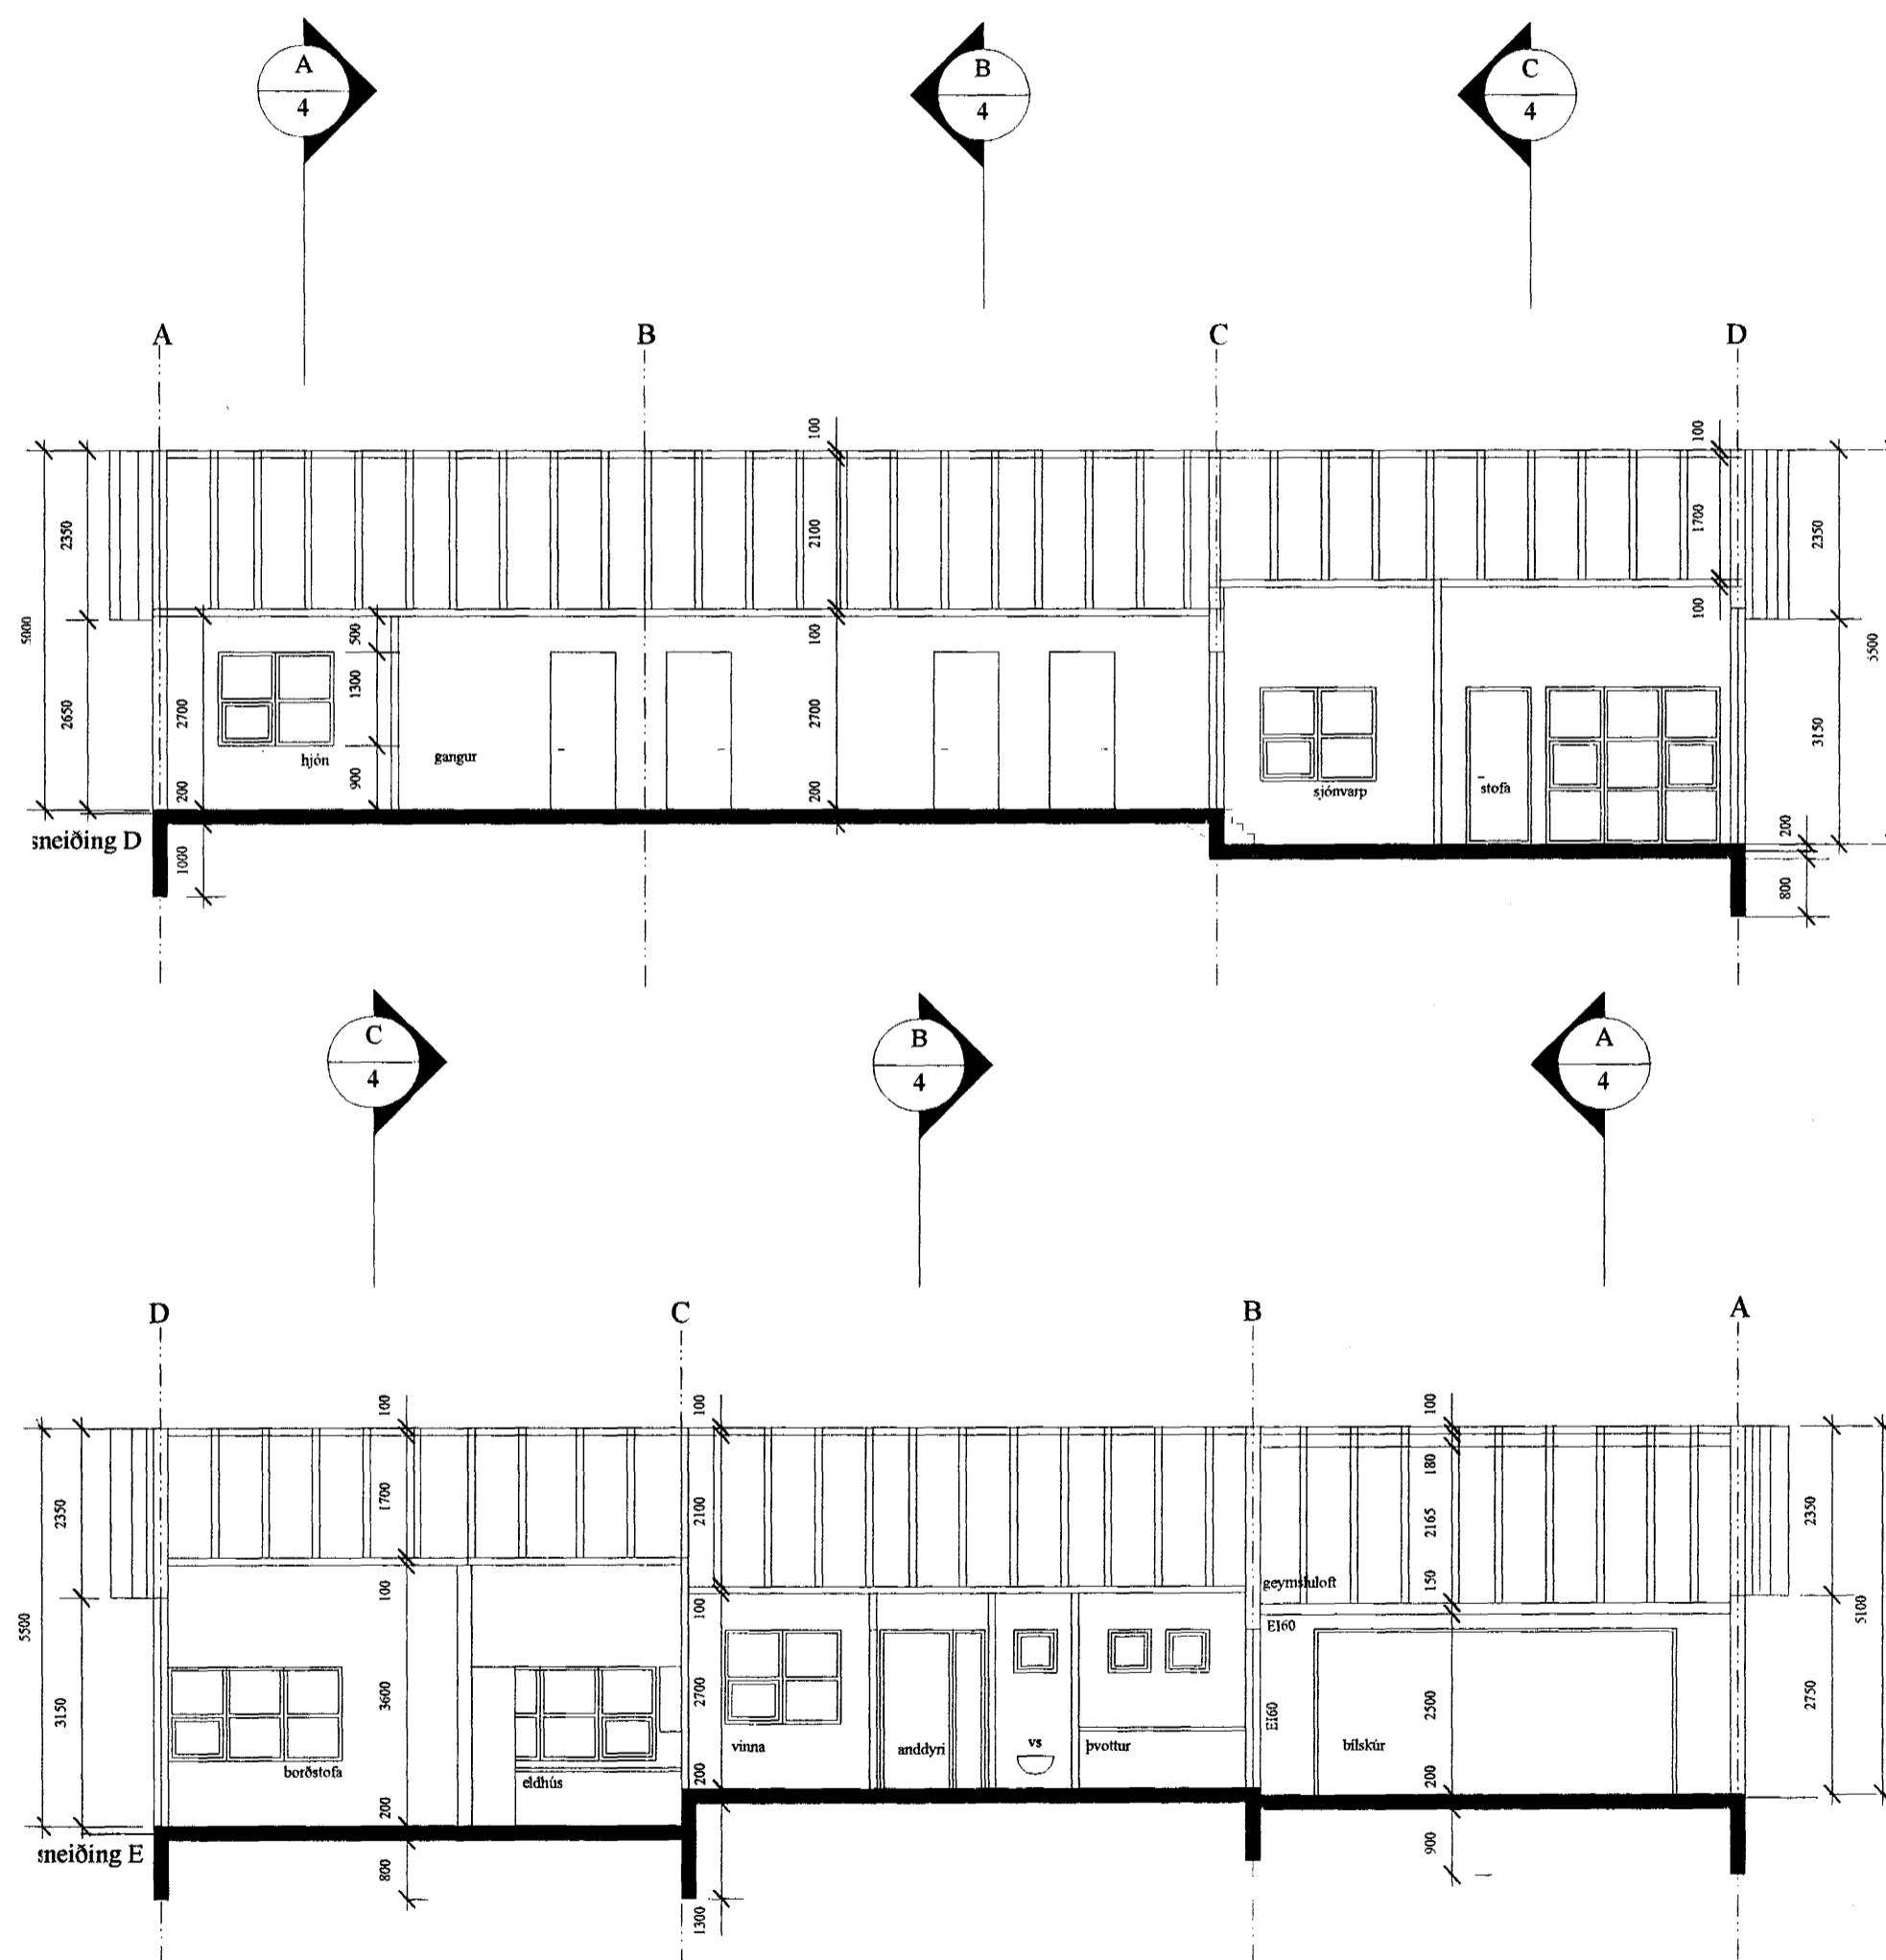

verk:
verkkaupi:
teikning:
nr:
mkv:
dags:

spóaás 16-hafnarfjörður
ólafur ingólfsson
sneiðing d og e
06
1:100
30.11.1999

leiðrétting:

16.12.1999
09.01.2000
14.08.2000

sigrður sigurðardóttir, arkitekt faí
kt. 260260-4709
Stettlaugur 18
220 Hafnarfjörður
sími/símbréf: 555 0857