


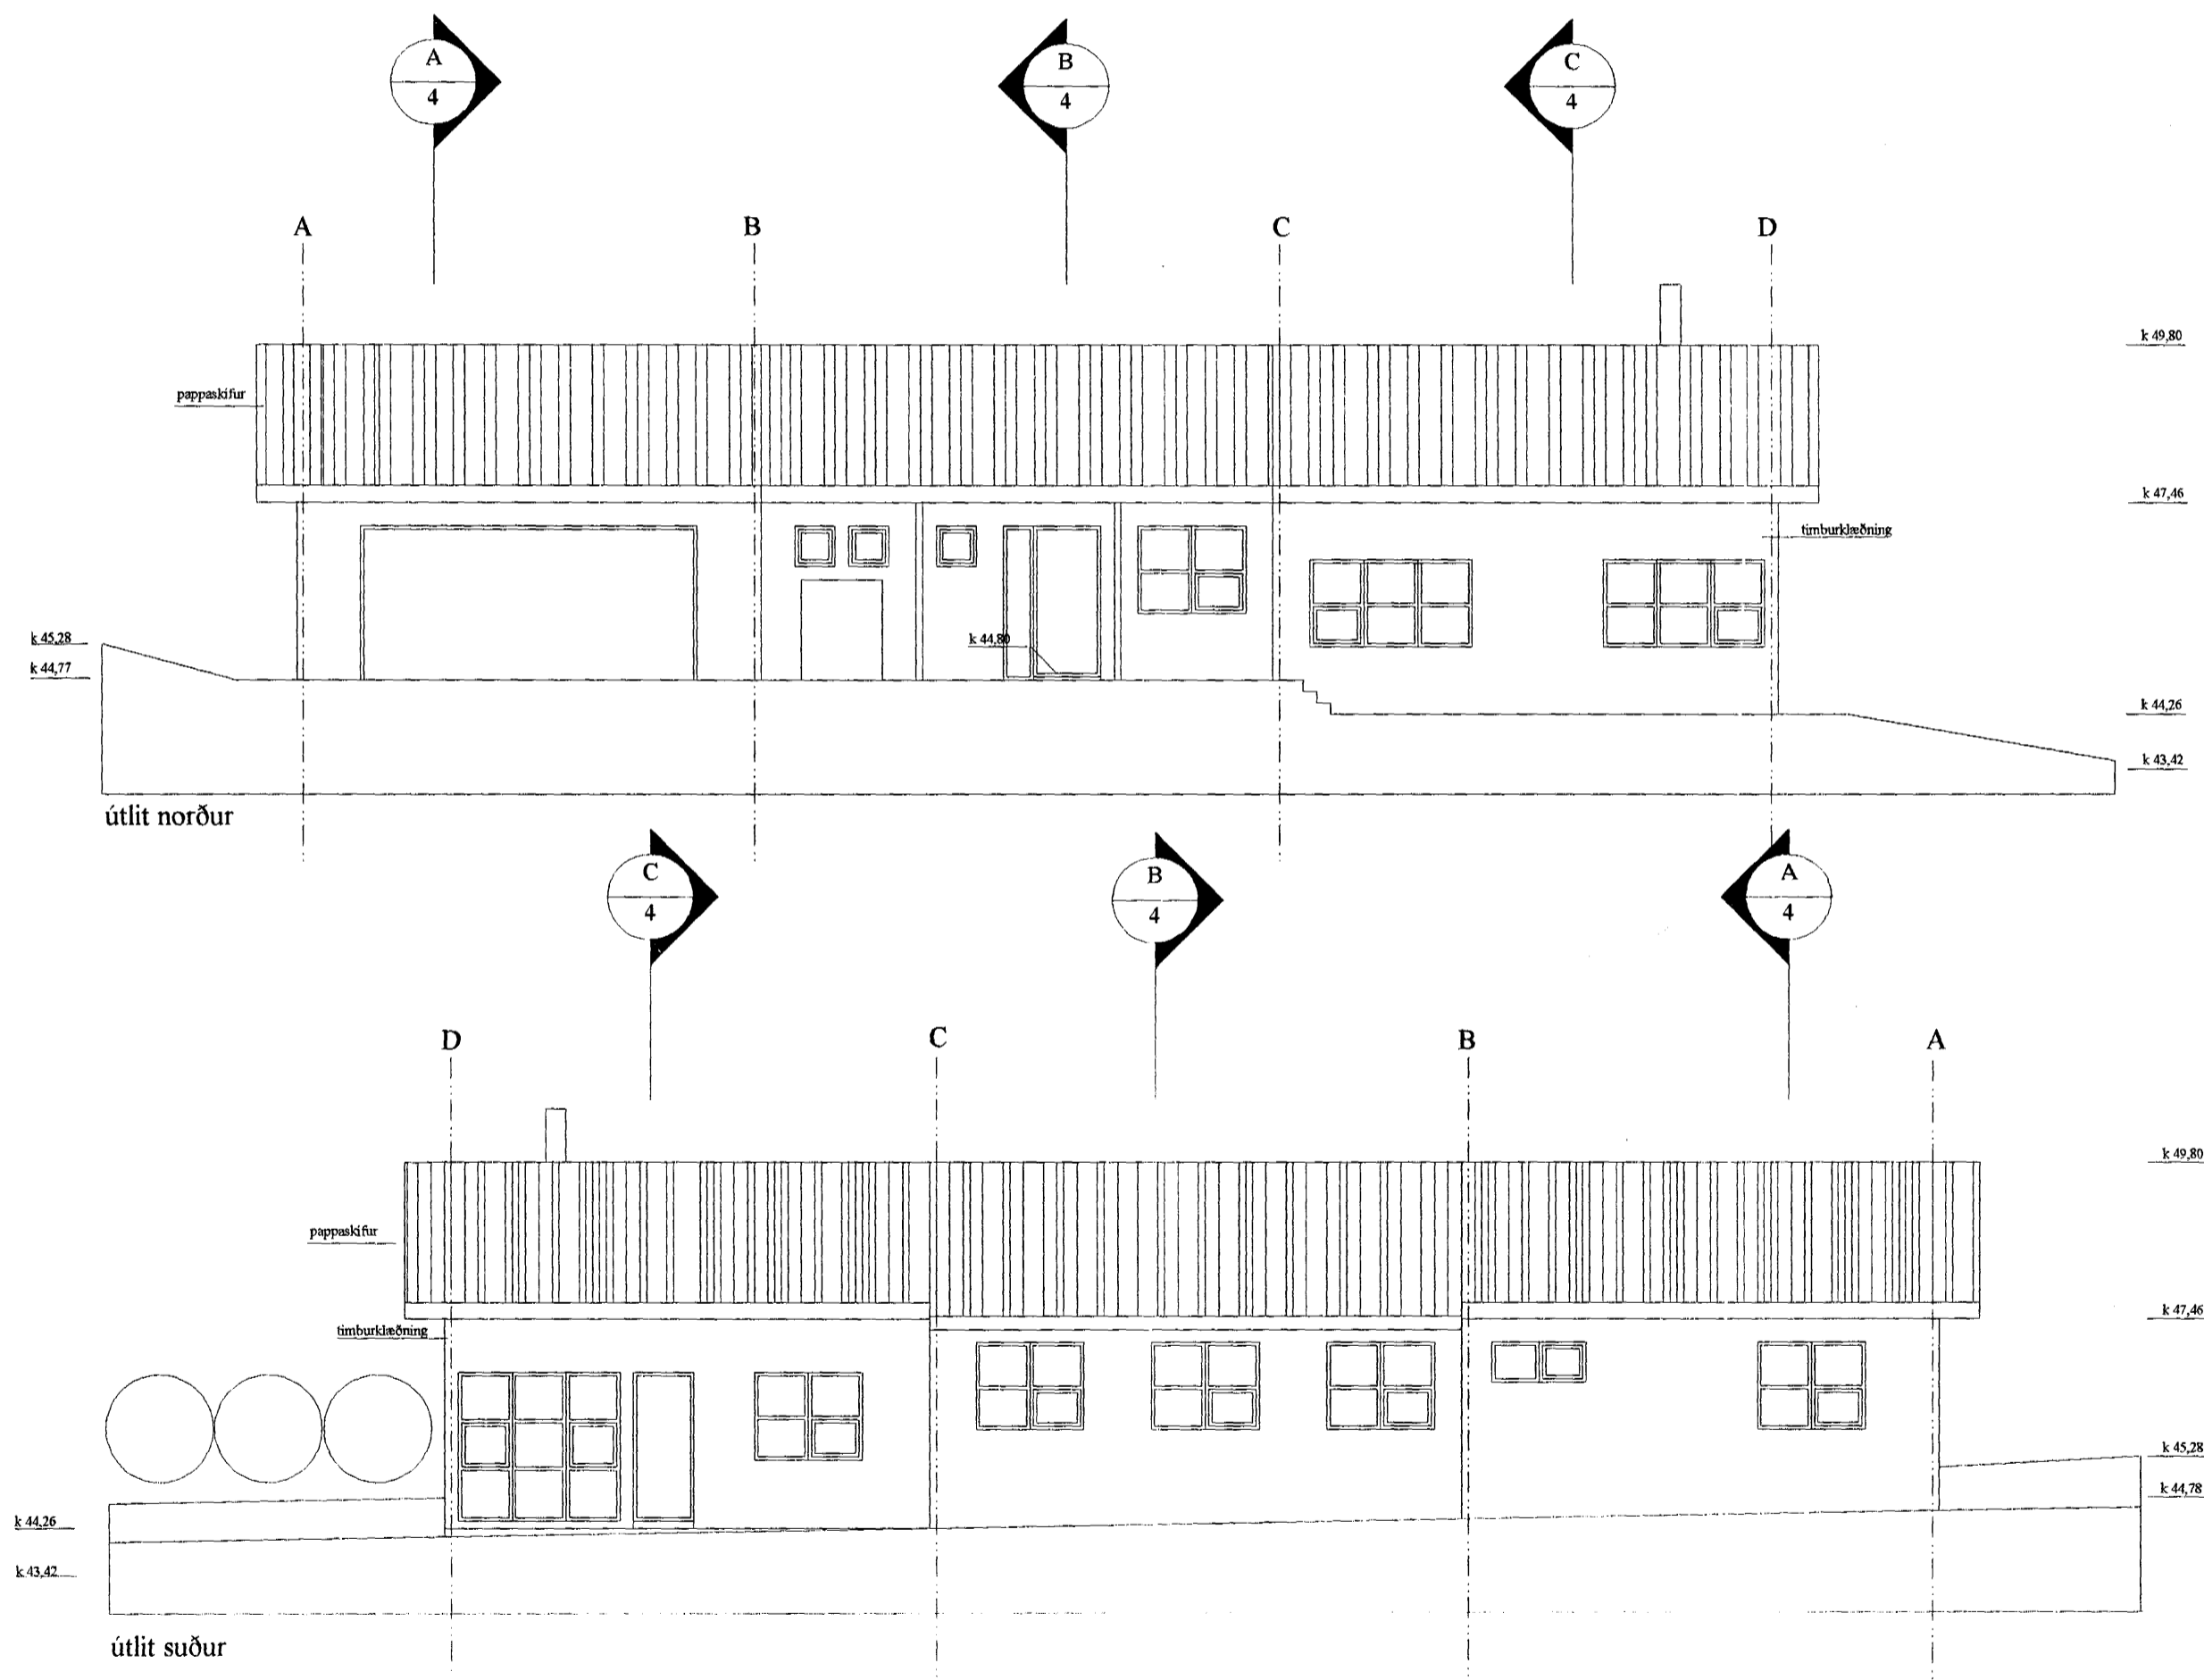

Samþykkt þann

30 AUG. 2000

Byggingafultrúinn í Hafnarfirði
F.h. Kristján Þórarinnsson



verk:	spóaás 16-hafnarfjörður
verkkaupi:	Ólafur Ingólfsson
teikning:	útlit norður og suður
nr:	07
mkv:	1:100
dags:	30.11. 1999
leiðrétting:	
	16.12. 1999
	09.01. 2000
	14.08. 2000

sigriður sigurðardóttir, arkitekt fai
 kt. 260266-1709
 símanúmer 18
 220/hafnarfjörður
 sími/símbréf: 555 0857